

PART OF N.E. 1/4 SEC. 21, T. 5N., R. 2W., S.L.B. & M.
CARRIAGE ESTATES SUBDIVISION NO. 1
LOTS 1-6, 29-35

TAXING UNIT: 41

IN ROY CITY

PREFIX: 09-281


SCALE: 1" = 50'

SEE PAGE 84

NE CORNER OF
SEC. 21, T. 5N., R. 2W.,
S.L.B. & M.
(BRASS CAP)

SEE PAGE
280

SEE PAGE
84

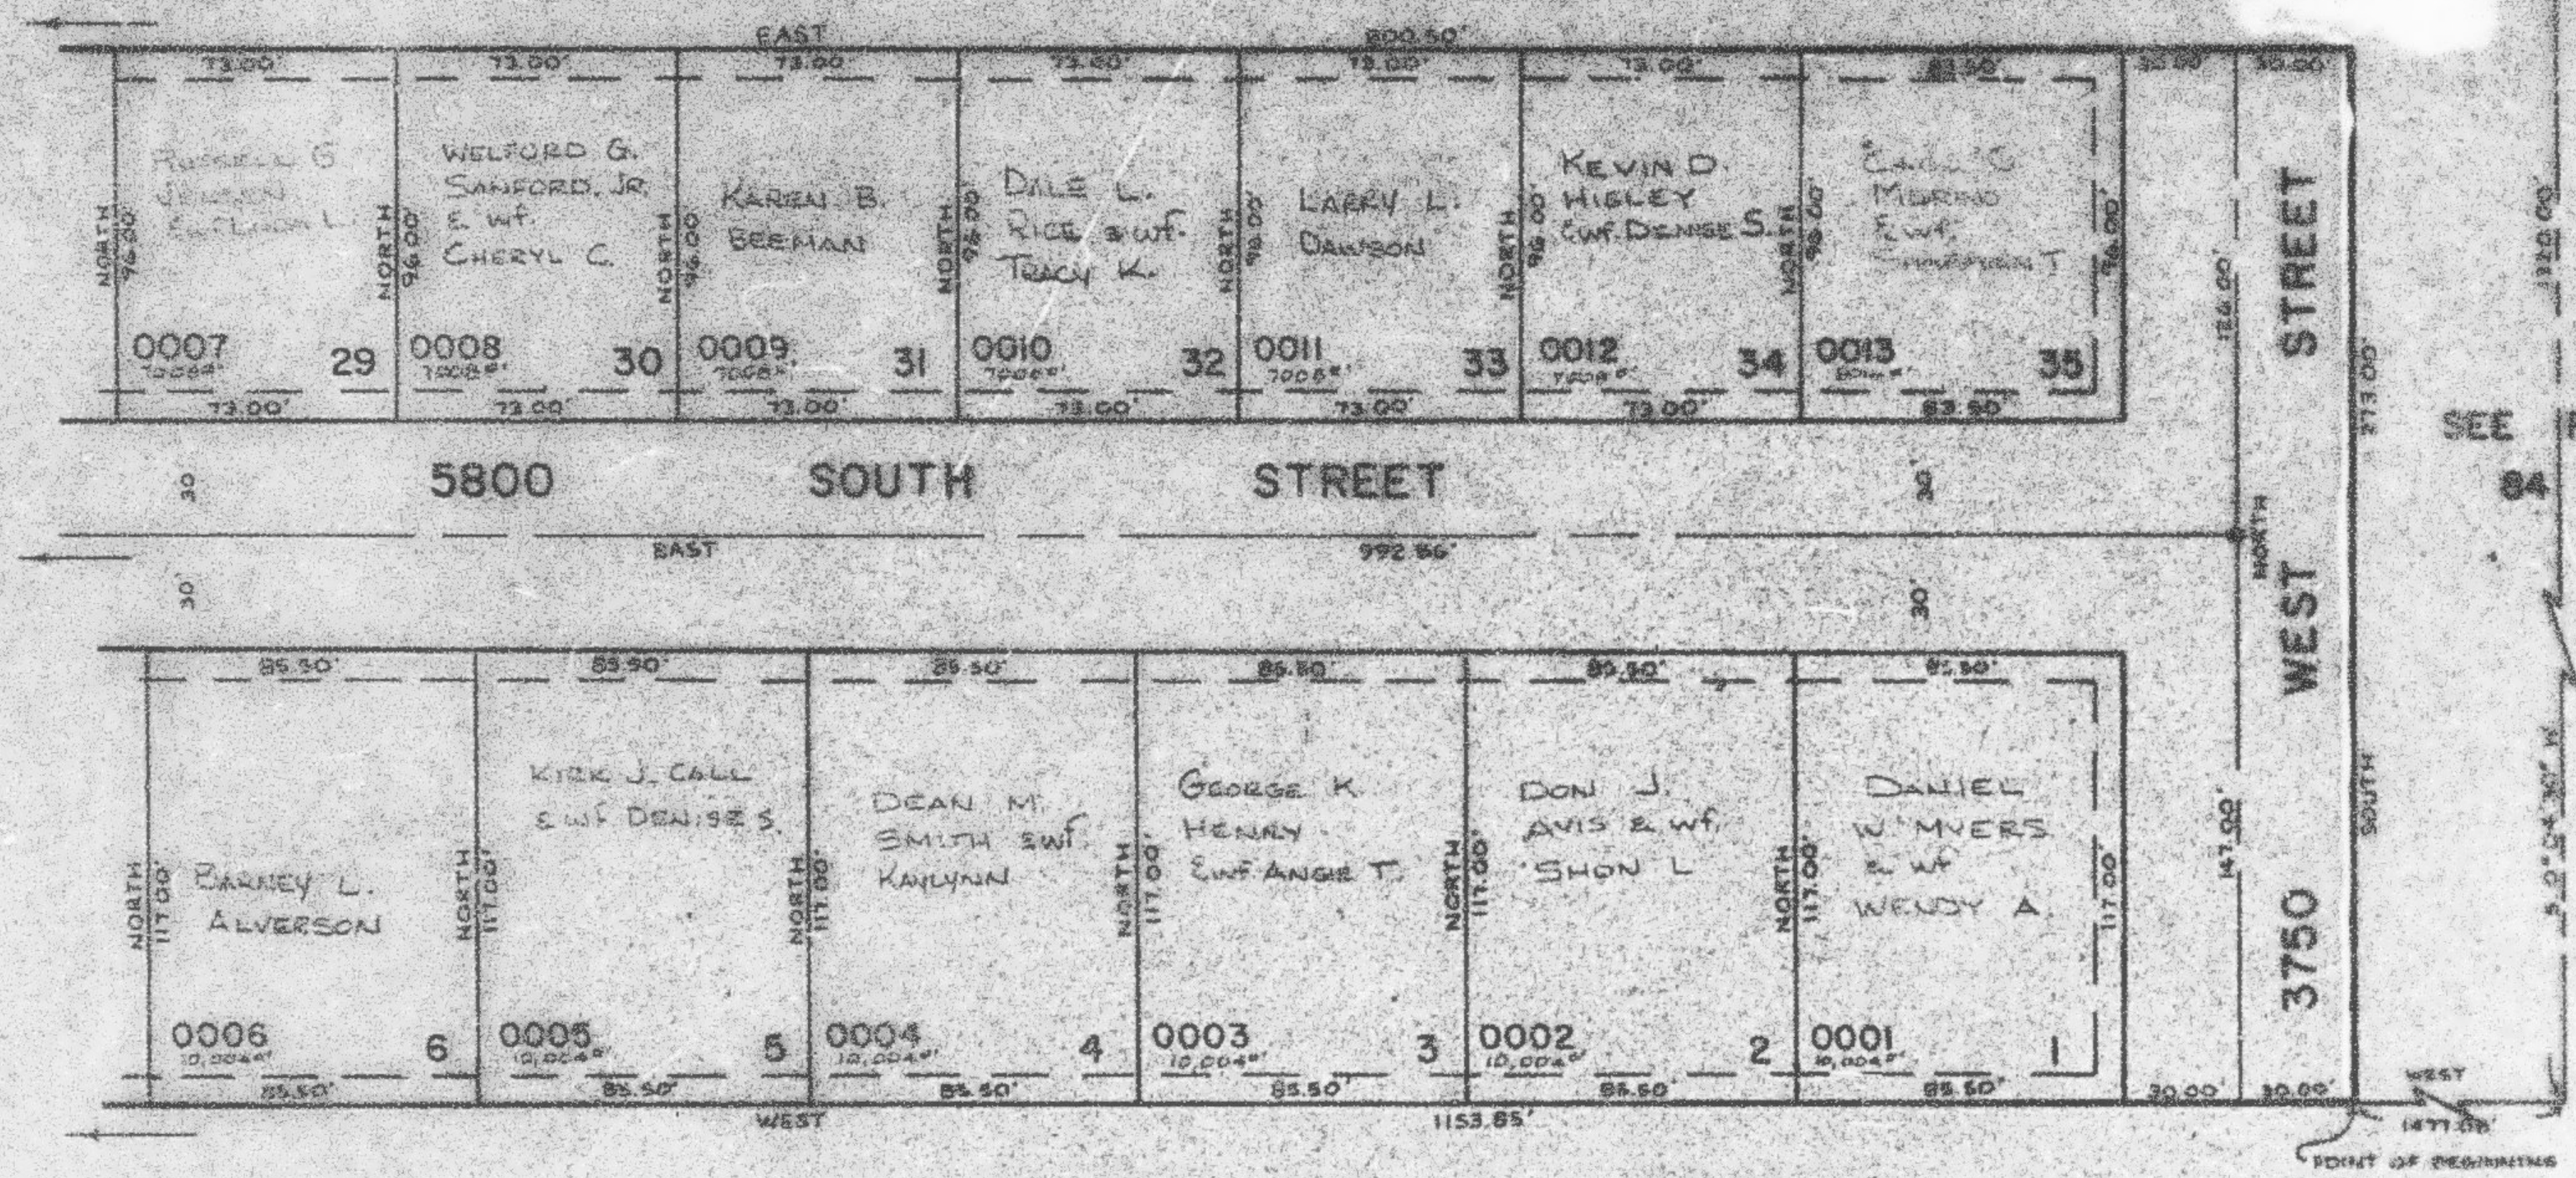

SEE PAGE 196

NOTE: FOR COMPLETE ENG. DATA SEE ORIG. DEED PLAT IN BOOK 27, PAGE 27.

7' UTILITY AND DRAINAGE EASEMENTS EACH SIDE OF PROPERTY LINE AS INDICATED BY DASHED LINES, EXCEPT AS OTHERWISE SHOWN.

⊙ INDICATES SURVEY MONUMENT