

PART OF N.E. 1/4 SEC. 21, T.5N., R.2W., S.L.B. & M.
CARRIAGE ESTATES SUBDIVISION NO. 1

LOTS 1-6, 29-35

IN ROY CITY

SCALE 1" = 50'


TAXING UNIT: 41

PREFIX: 09--281

SEE PAGE 84

N.E. CORNER OF
 SEC. 21, T5N., R2W.,
 S.L.B. & M.
 (BRASS CAP)

SEE PAGE
 280

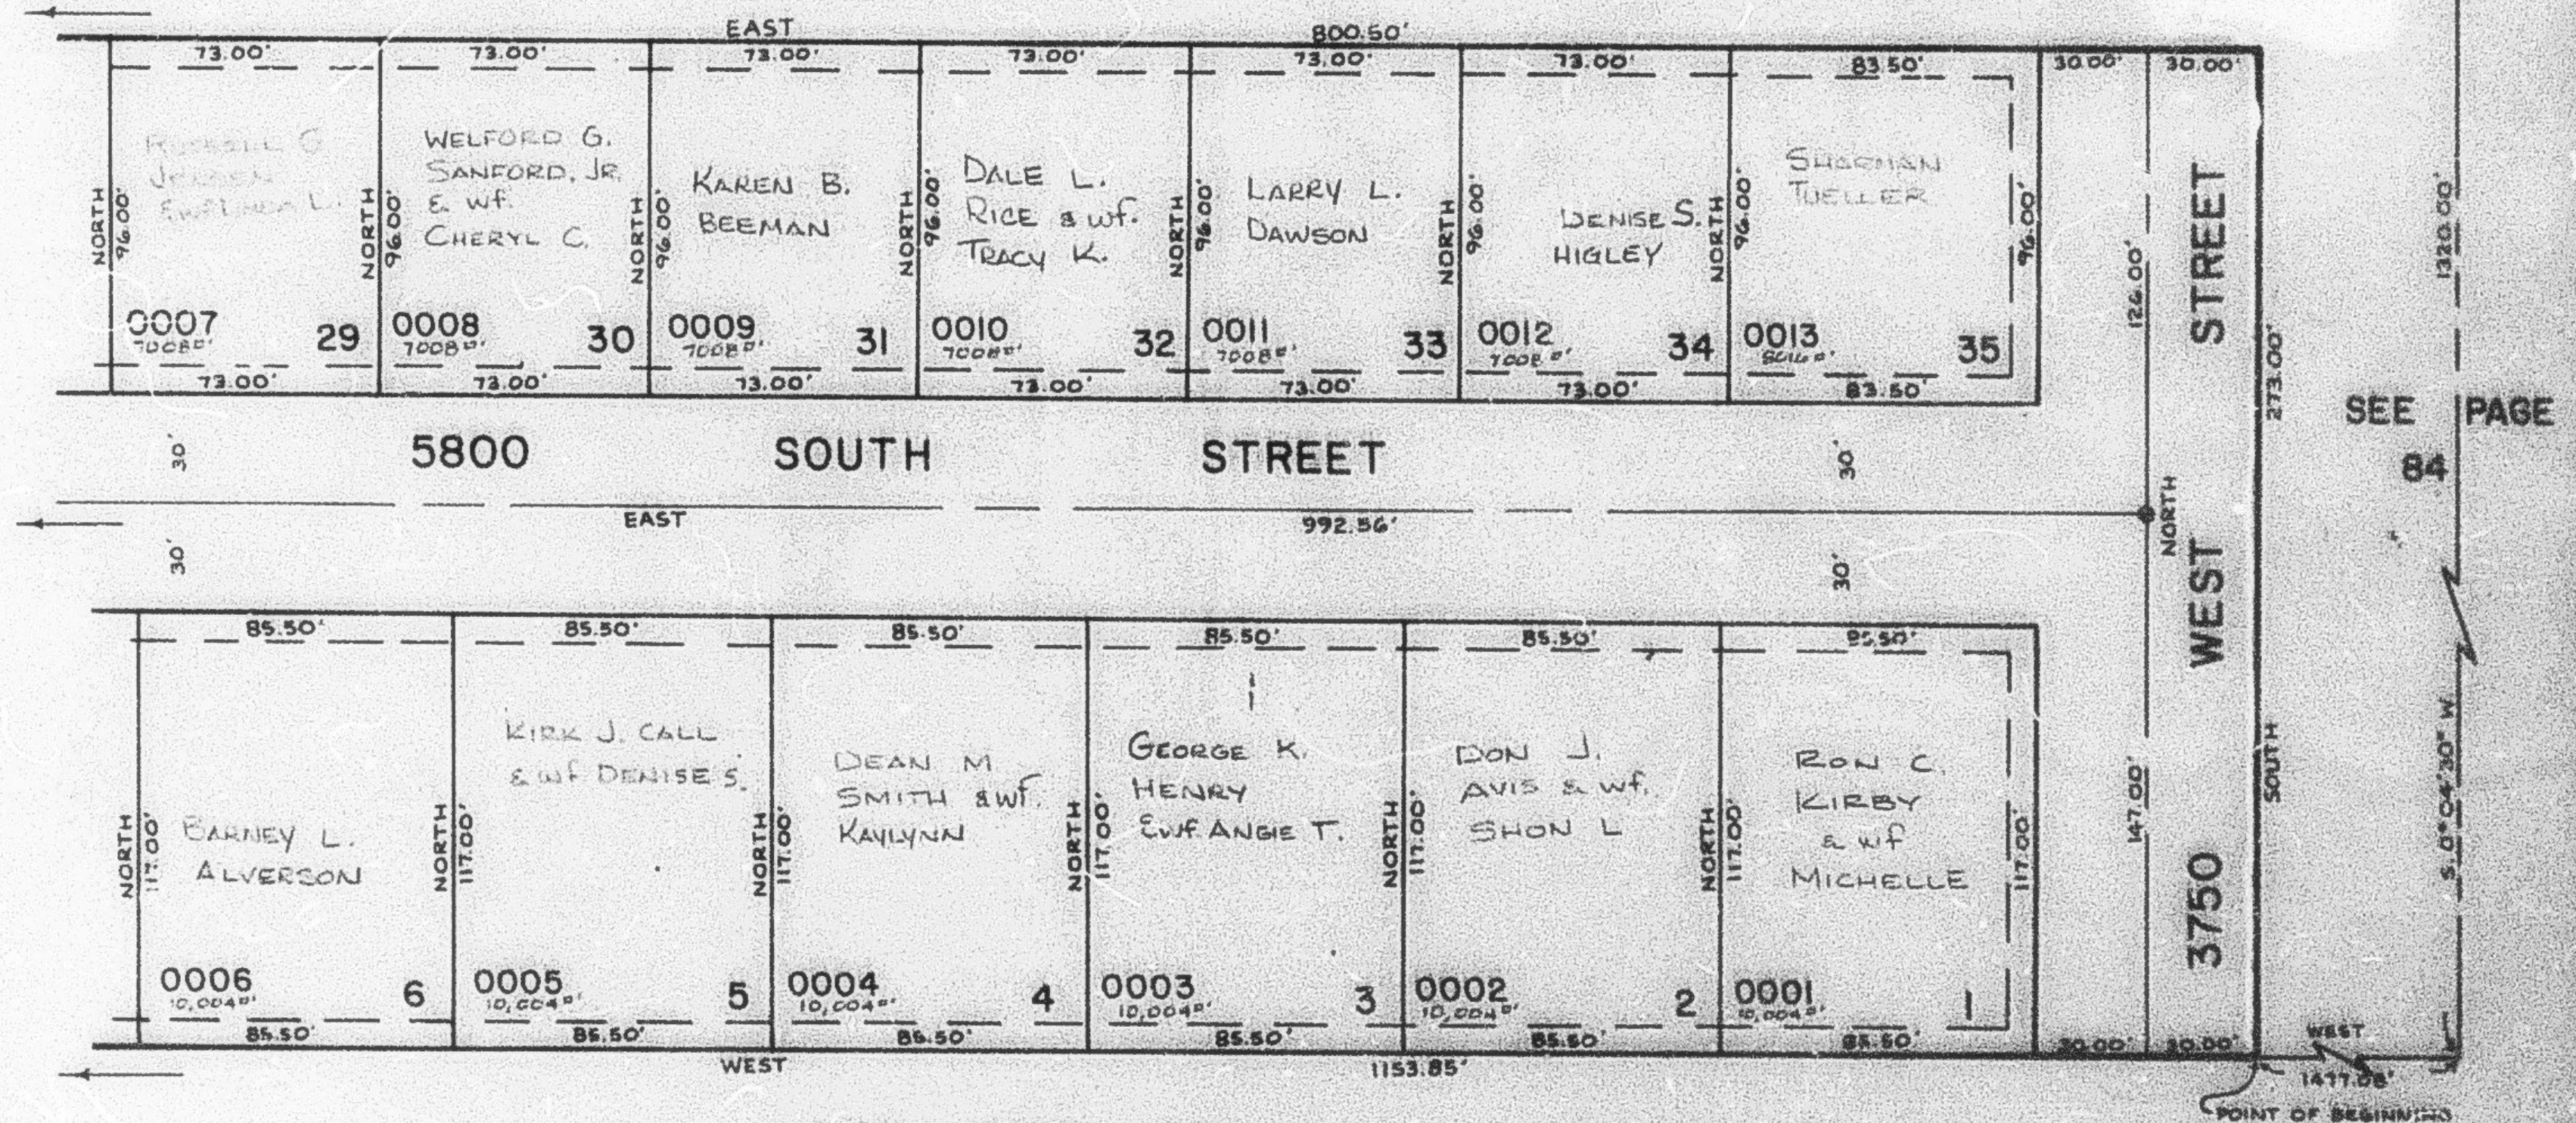

SEE PAGE
 84

SEE PAGE 196

NOTE: FOR COMPLETE ENG. DATA SEE ORIG.
 DED. PLAT IN BOOK 27, PAGE 27.

7' UTILITY AND DRAINAGE EASEMENTS
 EACH SIDE OF PROPERTY LINE AS
 INDICATED BY DASHED LINES, EXCEPT
 AS OTHERWISE SHOWN.

⊙ INDICATES SURVEY MONUMENT