

PART OF N.E. 1/4 SEC. 21, T.5N., R.2W., S.L.B. & M.
CARRIAGE ESTATES SUBDIVISION NO. 1

LOTS 1-6, 29-35

IN ROY CITY

SCALE 1" = 50'


TAXING UNIT - 41

PREFIX - 09-281

SEE PAGE 84

NE CORNER OF
 SEC 21, T5N, R2W,
 S.L.B. & M.
 (BRASS CAP)

SEE PAGE
 280

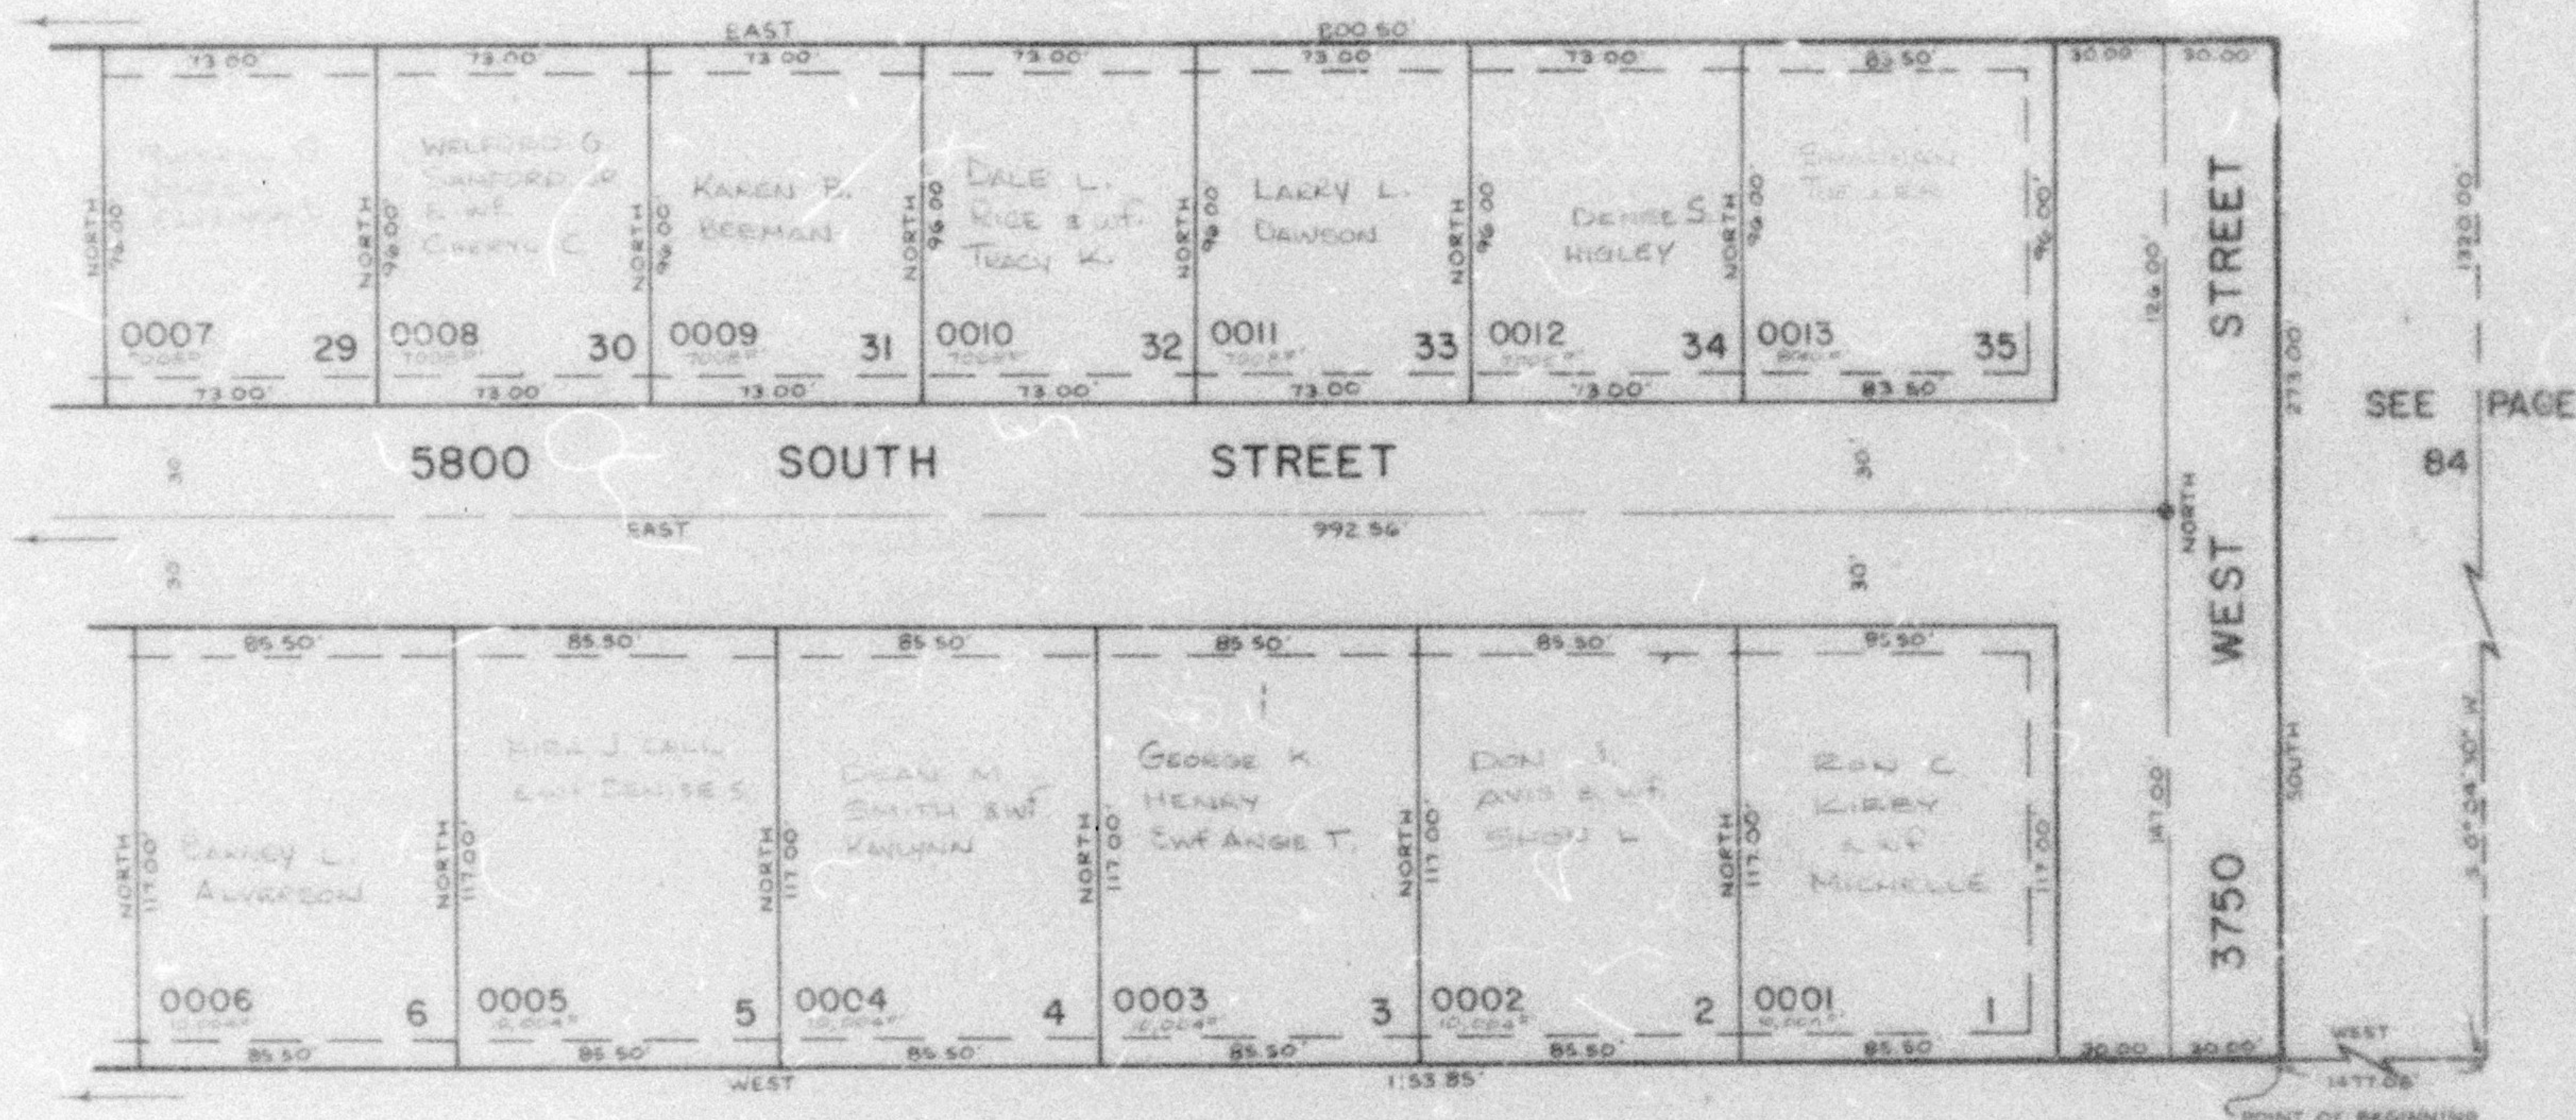

SEE PAGE
 84

SEE PAGE 196

NOTE FOR COMPLETE ENG. DATA SEE ORIG. OGD. PLAT IN BOOK 27, PAGE 27.

* INDICATES SURVEY MONUMENT

UTILITY AND DRAINAGE EASEMENTS EACH SIDE OF PROPERTY LINE AS INDICATED BY DASHED LINES, EXCEPT AS OTHERWISE SHOWN.