


PART OF NE 1/4, SEC. 21, T.5N., R.2W., S.L.B. & M.  
**CARRIAGE ESTATES SUBDIVISION NO. 1**  
**LOTS 1-6, 29-35**

281

TAXING UNIT: 41

IN ROY CITY  
 SCALE 1" = 50'

SEE PAGE 84

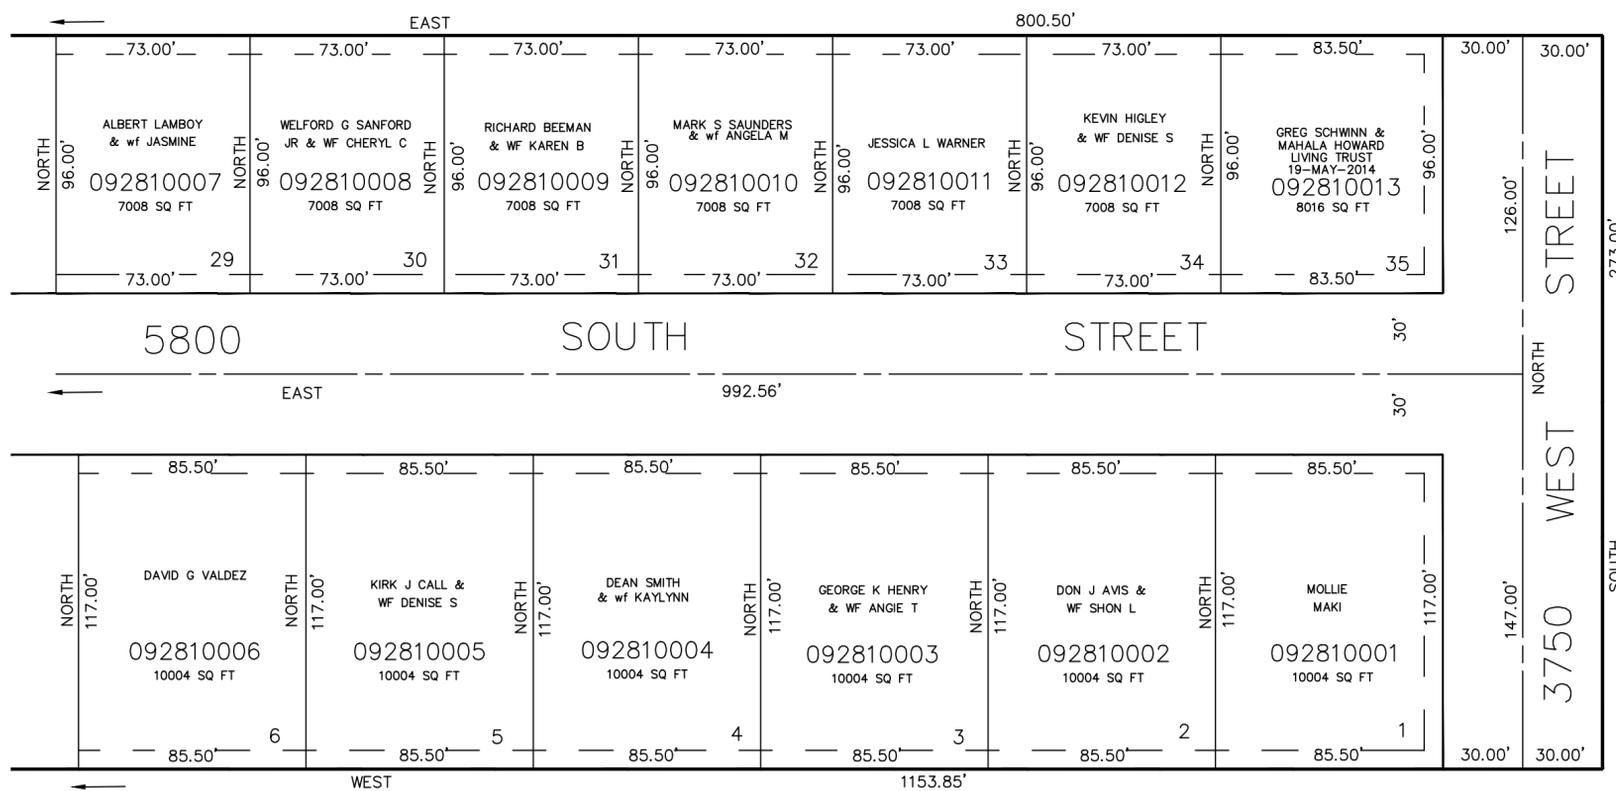

SEE PAGE 280

SEE PAGE 84

SEE PAGE 196

SEE PAGE 183

7' UTILITY AND DRAINAGE EASEMENTS EACH SIDE OF PROPERTY LINE AS INDICATED BY DASHED LINES, EXCEPT AS OTHERWISE SHOWN.

FOR COMPLETE ENG. DATA SEE ORIG. DED. PLAT IN BOOK 27, PAGE 27 OF RECORDS.