

PART OF NE 1/4 OF SEC. 16, T.5 N., R.2 W., S.L.B. 8 M.
FOXGLEN SUBDIVISION NO. 16

282


LOTS 325 TO 344
IN ROY CITY

TAXING UNIT: 40

SCALE 1" TO 50'

PREFIX: 09-282

SEE PAGE 72-1

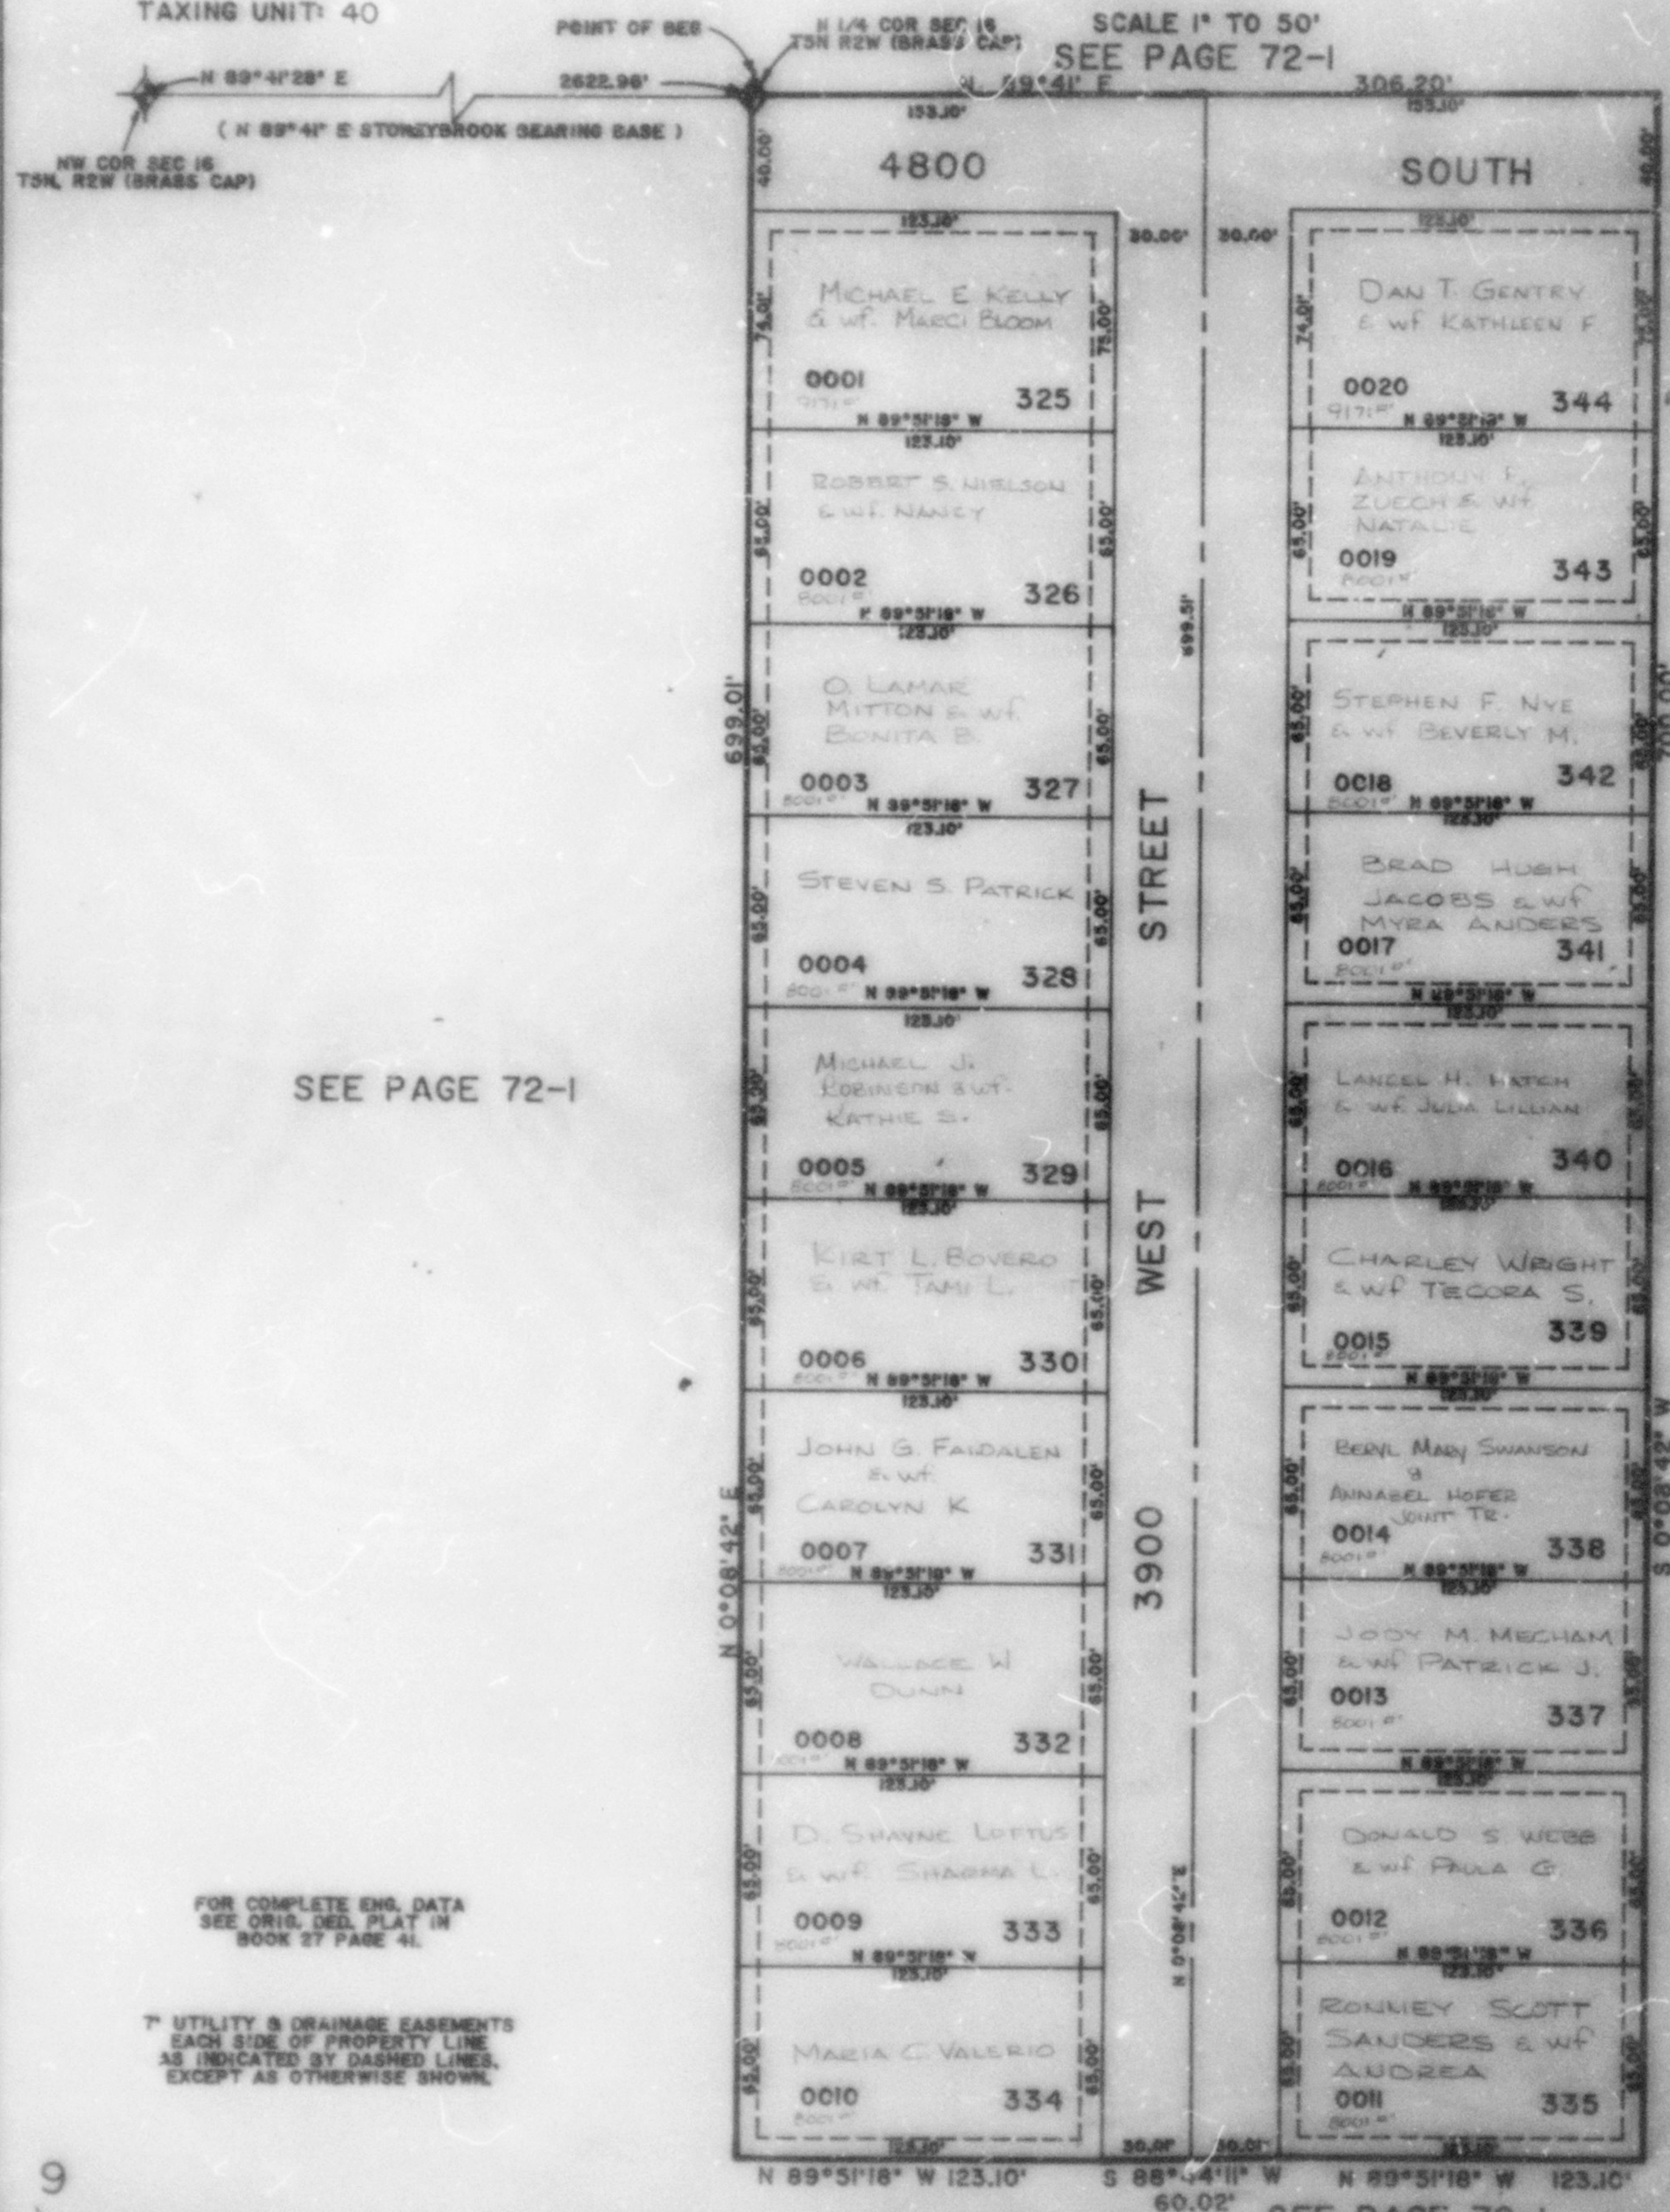

SEE PAGE 72-1

SEE PAGE 72-1

FOR COMPLETE ENG. DATA
SEE ORIG. DED. PLAT IN
BOOK 27 PAGE 41.

7" UTILITY & DRAINAGE EASEMENTS
EACH SIDE OF PROPERTY LINE
AS INDICATED BY DASHED LINES,
EXCEPT AS OTHERWISE SHOWN.

SEE PAGE 72-1

L.D.T. 8-85