

PART OF NE 1/4 SEC. 15, T.5 N., R.2 W., S.L.B & M. PHEASANT RUN ESTATES NO. 2

283

LOTS 17 - 24 & 38 - 40

TAXING UNIT: 41

ROY CITY

PREFIX: 09-283

SCALE 1" TO 50'

EXCEPT WHERE OTHERWISE SHOWN
ALL LOTS ARE OWNED BY:
UNITED SAVINGS BANK


SEE PAGE 67

SEE PAGE 67

SEE PAGE 67

FOR COMPLETE ENG. DATA
SEE DATA SHEET PLAT IN
BOOK 27, PAGE 48.

7" UTILITY AND DRAINAGE EASEMENTS
EACH SIDE OF PROPERTY LINE AS
INDICATED BY DASHED LINES,
EXCEPT AS OTHERWISE SHOWN.

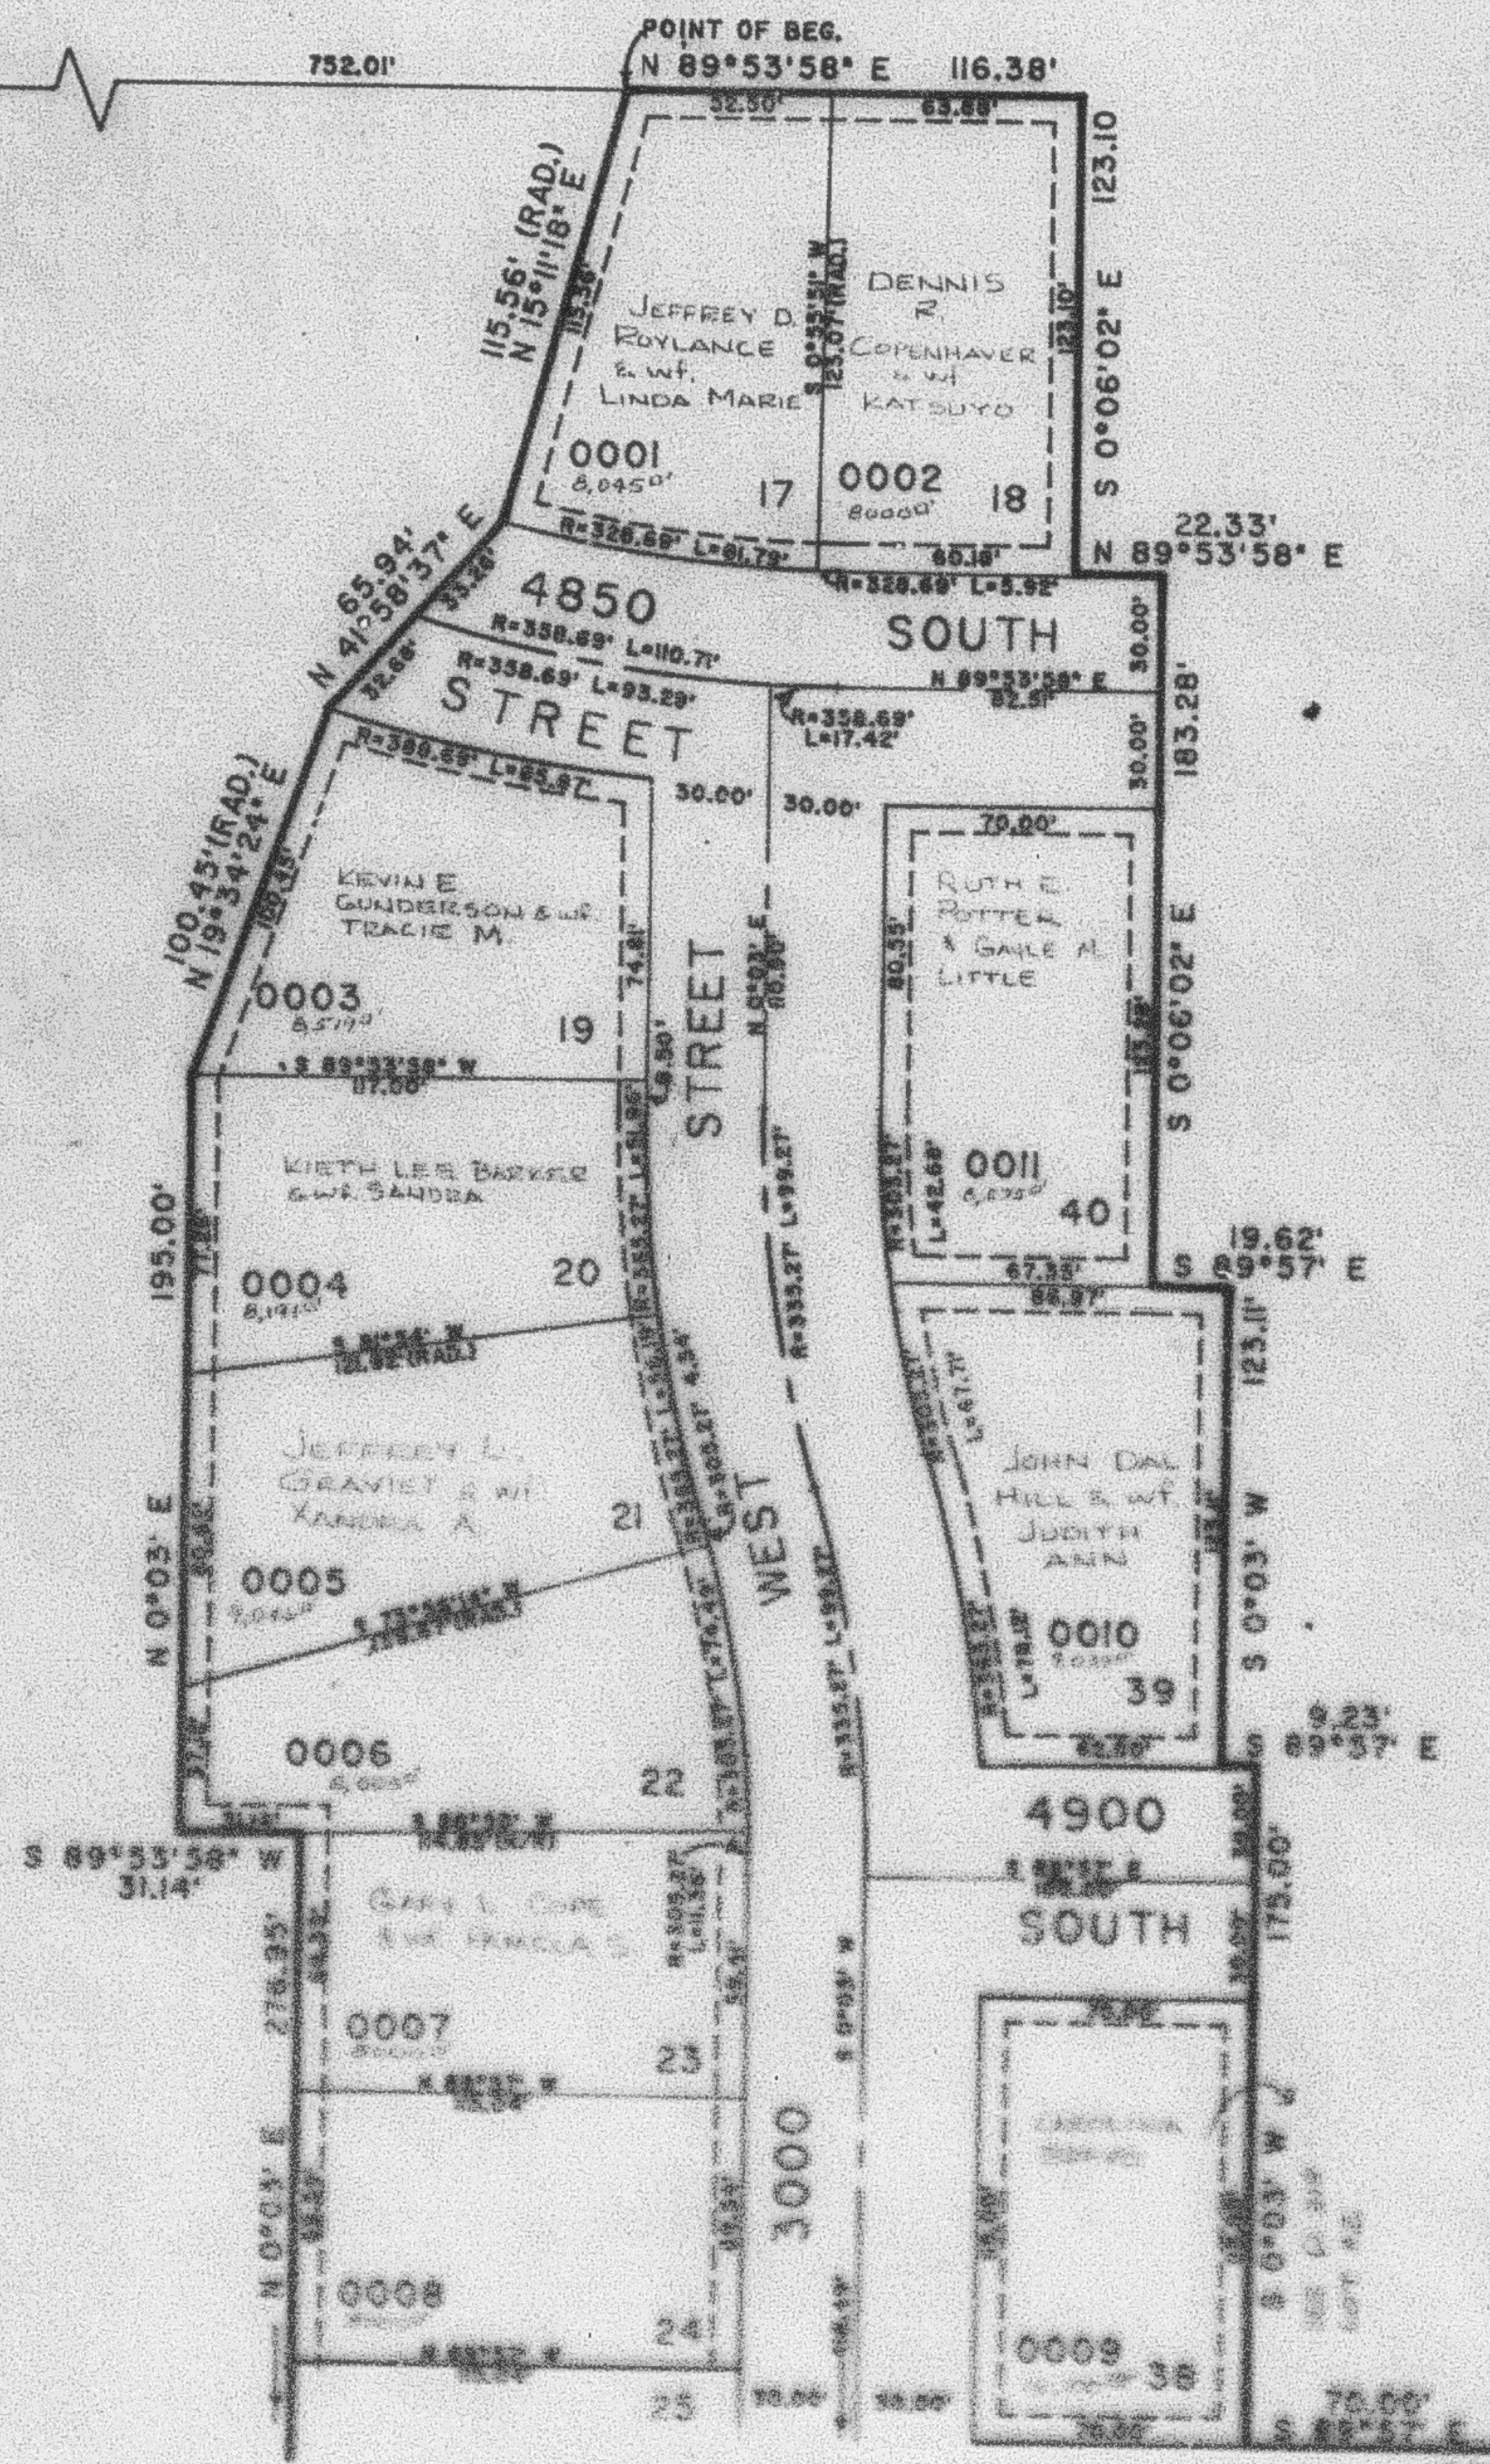

SEE PAGE 284