

PART OF NE 1/4 SEC. 15, T.5 N., R.2 W., S.L.B & M.  
PHEASANT RUN ESTATES NO. 2

283

LOTS 17 - 24 & 38 - 40

TAXING UNIT: 41

ROY CITY

PREFIX: 09-283

SCALE 1" TO 50'


SEE PAGE 67

SEE PAGE 67

SEE PAGE 67

FOR COMPLETE ENG. DATA  
SEE ORIG. DED. PLAT IN  
BOOK 27, PAGE 46.

7" UTILITY AND DRAINAGE EASEMENTS  
EACH SIDE OF PROPERTY LINE AS  
INDICATED BY DASHED LINES,  
EXCEPT AS OTHERWISE SHOWN.

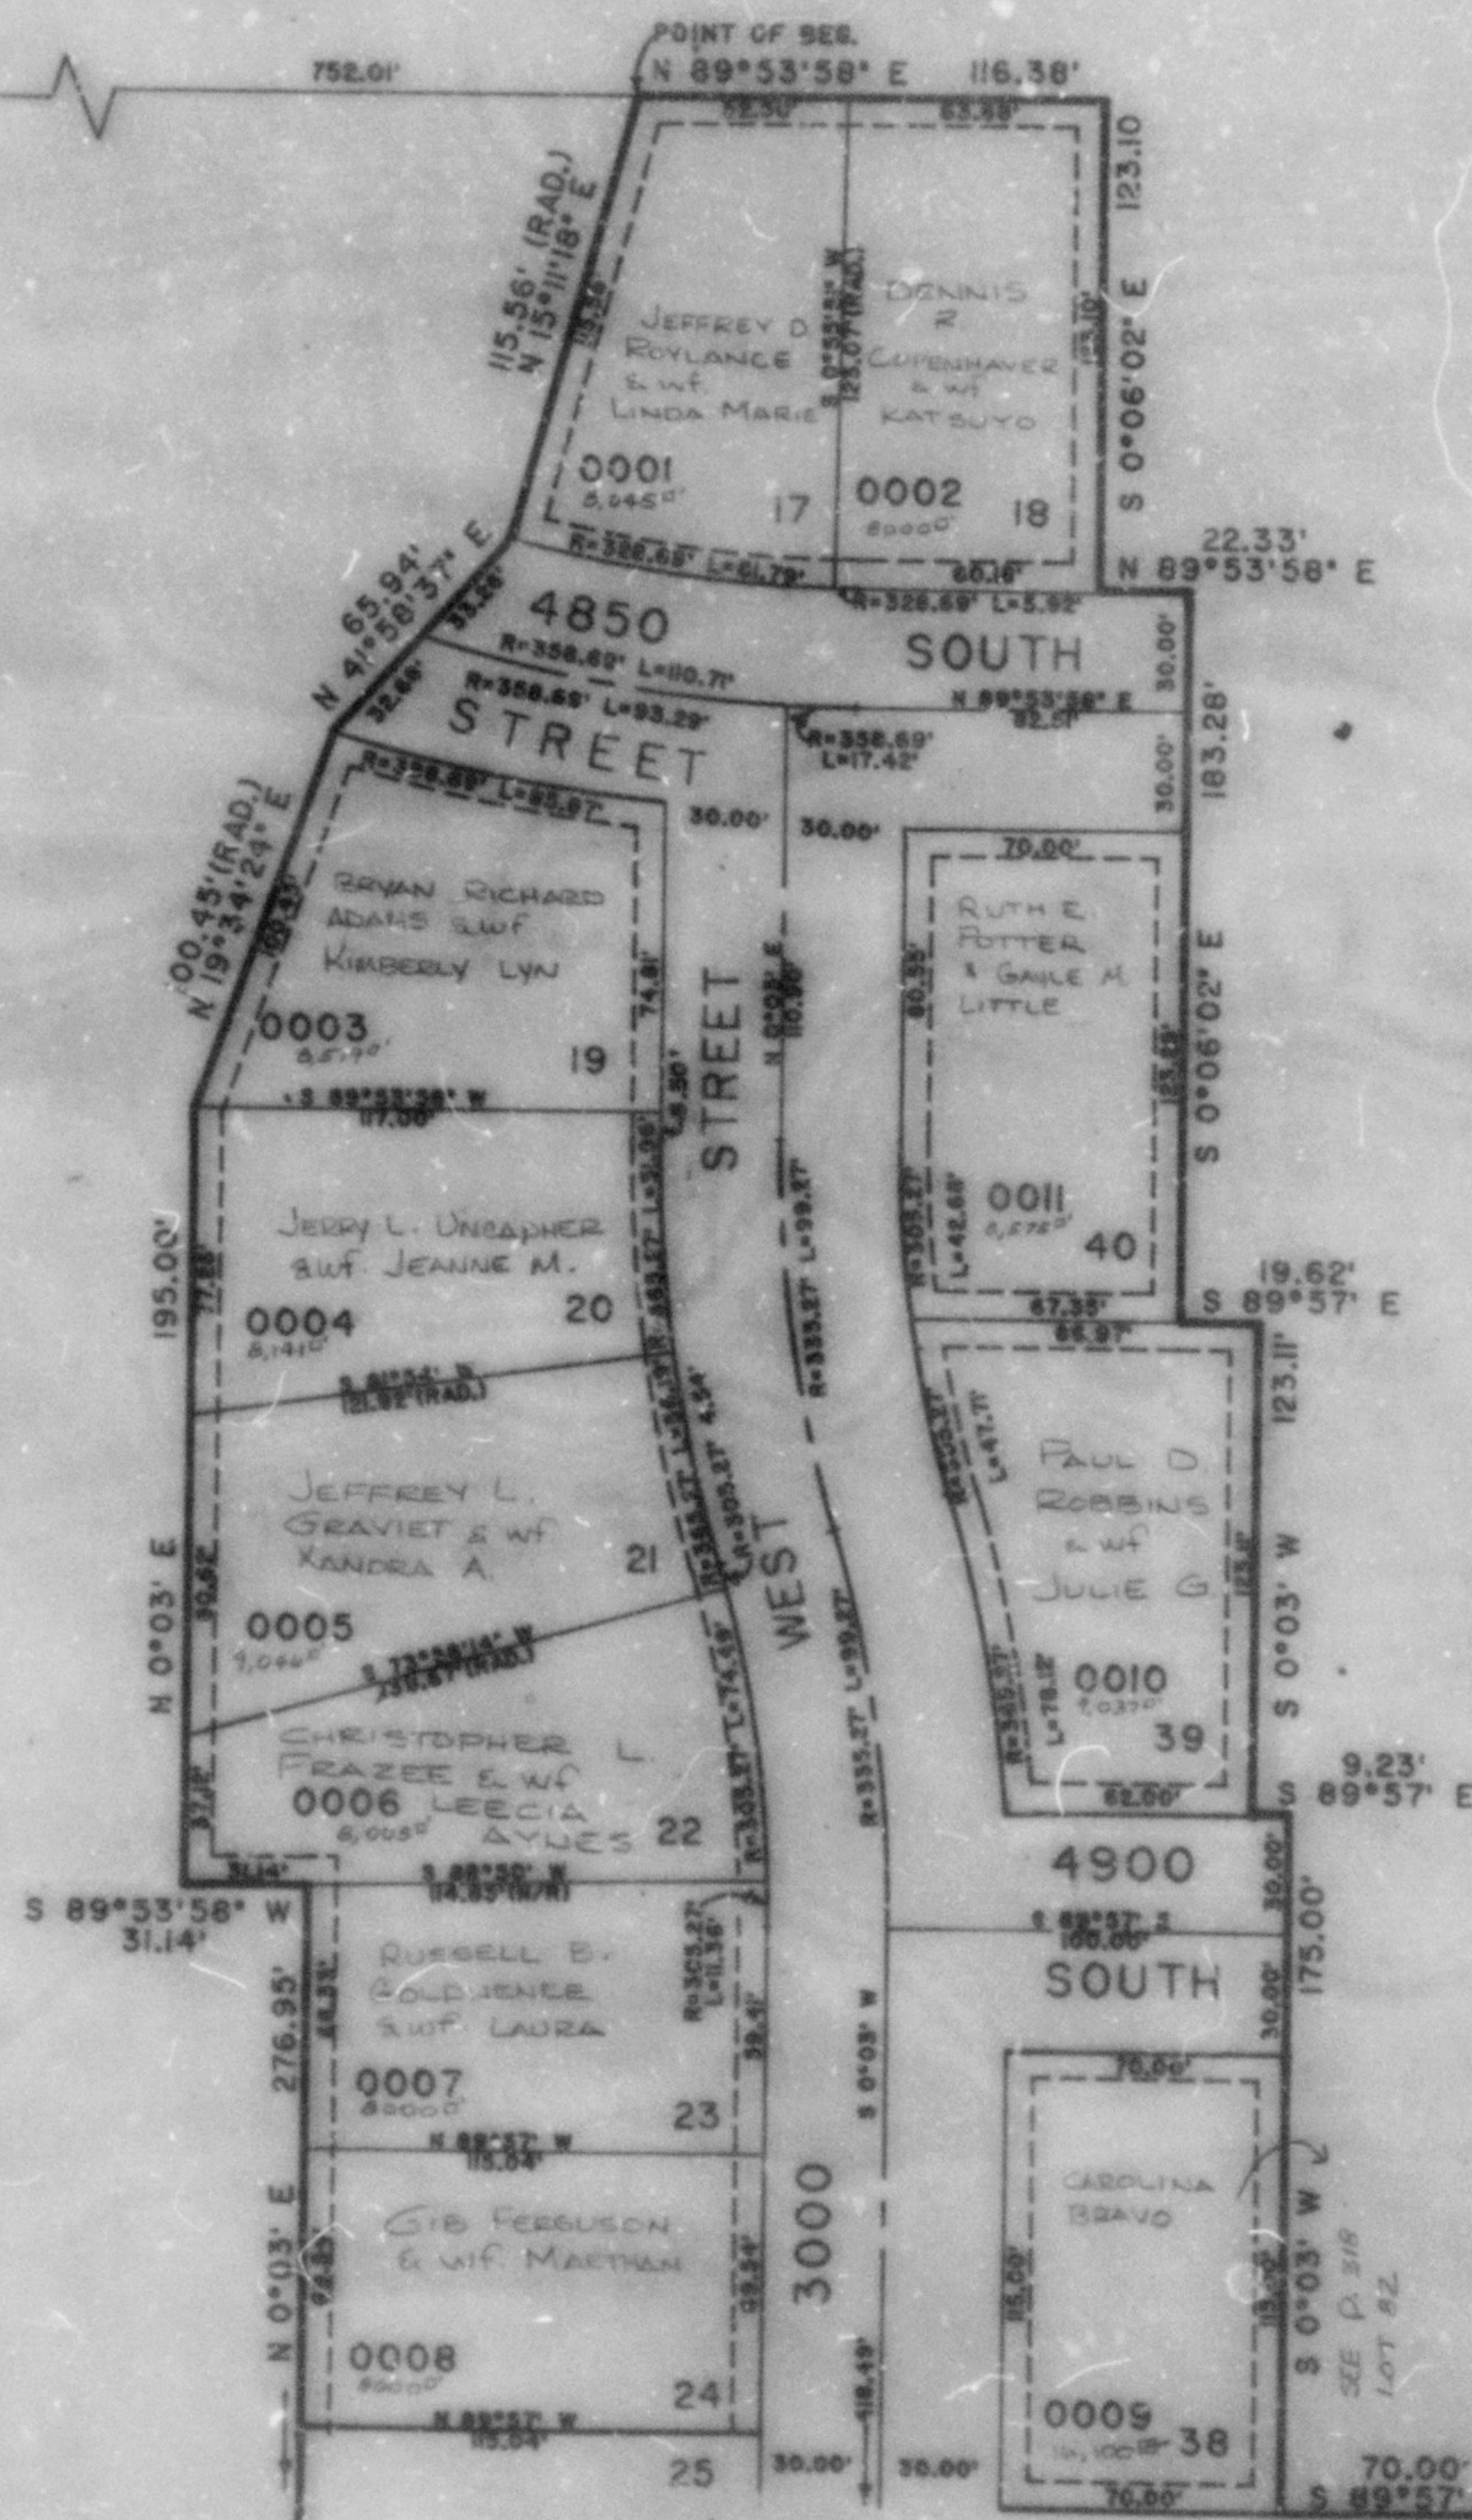

SEE PAGE 284

37

S.H.L. 09-65