


PART OF NE 1/4 SEC. 15, T.5N., R.2W., S.L.B & M.
PHEASANT RUN ESTATES NO. 2
 LOTS 17-24 & 38-40

IN ROY CITY
 SCALE 1" = 50'

TAXING UNIT: 41

N 1/4 COR. SEC. 15,
 (BRASS CAP)

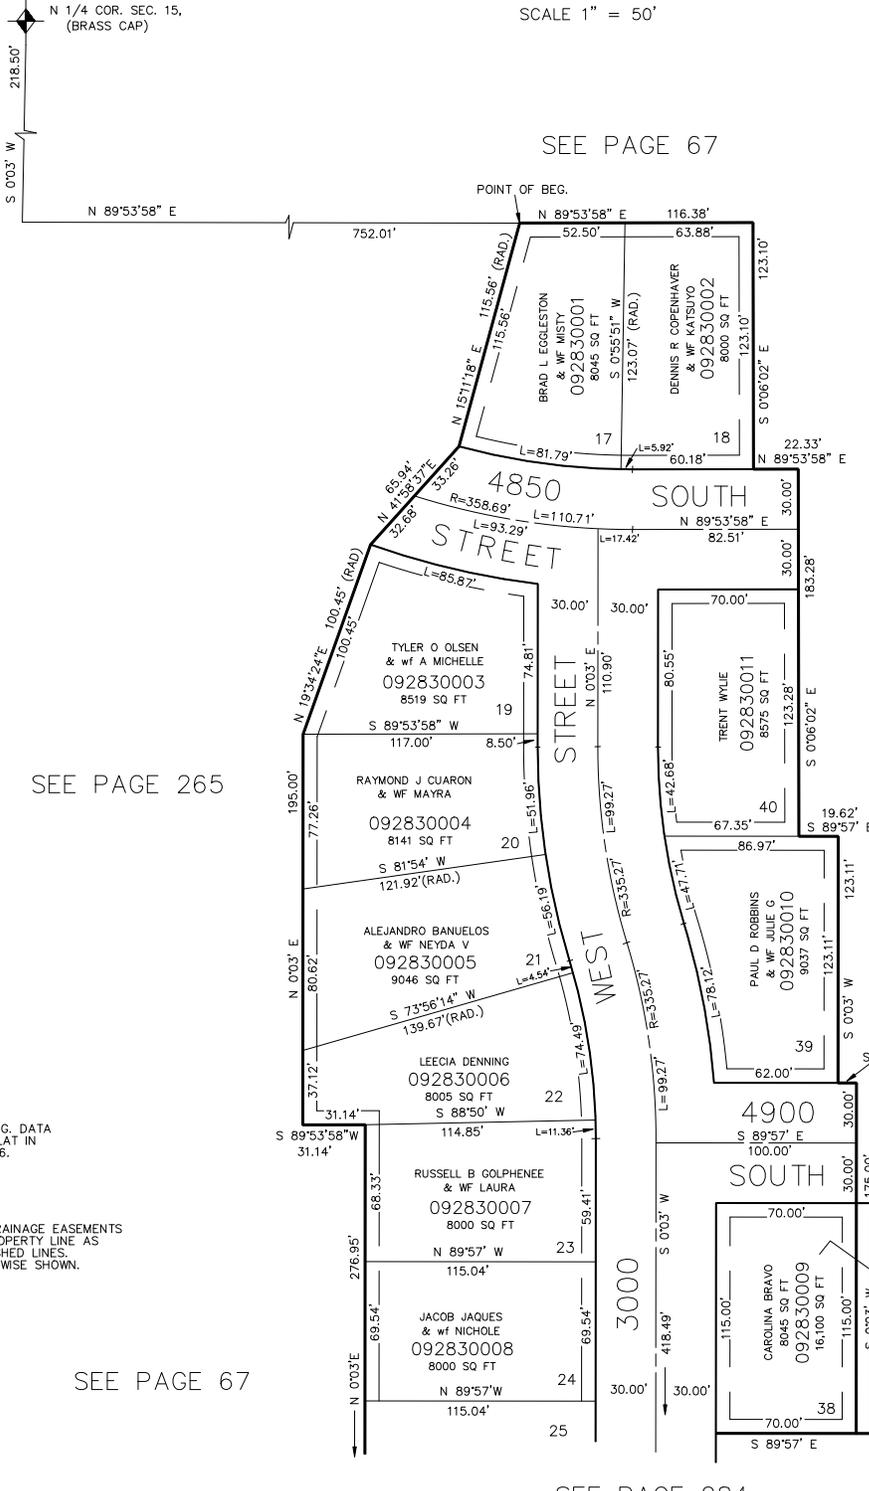

SEE PAGE 303

SEE PAGE 265

SEE PAGE 67

SEE PAGE 67

SEE PAGE 284

FOR COMPLETE ENG. DATA
 SEE ORIG. DED. PLAT IN
 BOOK 27, PAGE 46.

7' UTILITY AND DRAINAGE EASEMENTS
 EACH SIDE OF PROPERTY LINE AS
 INDICATED BY DASHED LINES,
 EXCEPT AS OTHERWISE SHOWN.