

PART OF NE 1/4 SEC. 15, T.5 N., R.2 W., S.L.B. & M.
PHEASANT RUN ESTATES NO. 2

284

LOTS 25 - 37

TAXING UNIT: 41

ROY CITY

PREFIX: 09-284


SCALE 1" TO 50'

EXCEPT WHERE OTHERWISE SHOWN
ALL LOTS ARE OWNED BY:
DAVIS COUNTRYWIDE HOMES INC.

SEE PAGE 283

SEE PAGE 67

SEE PAGE 67

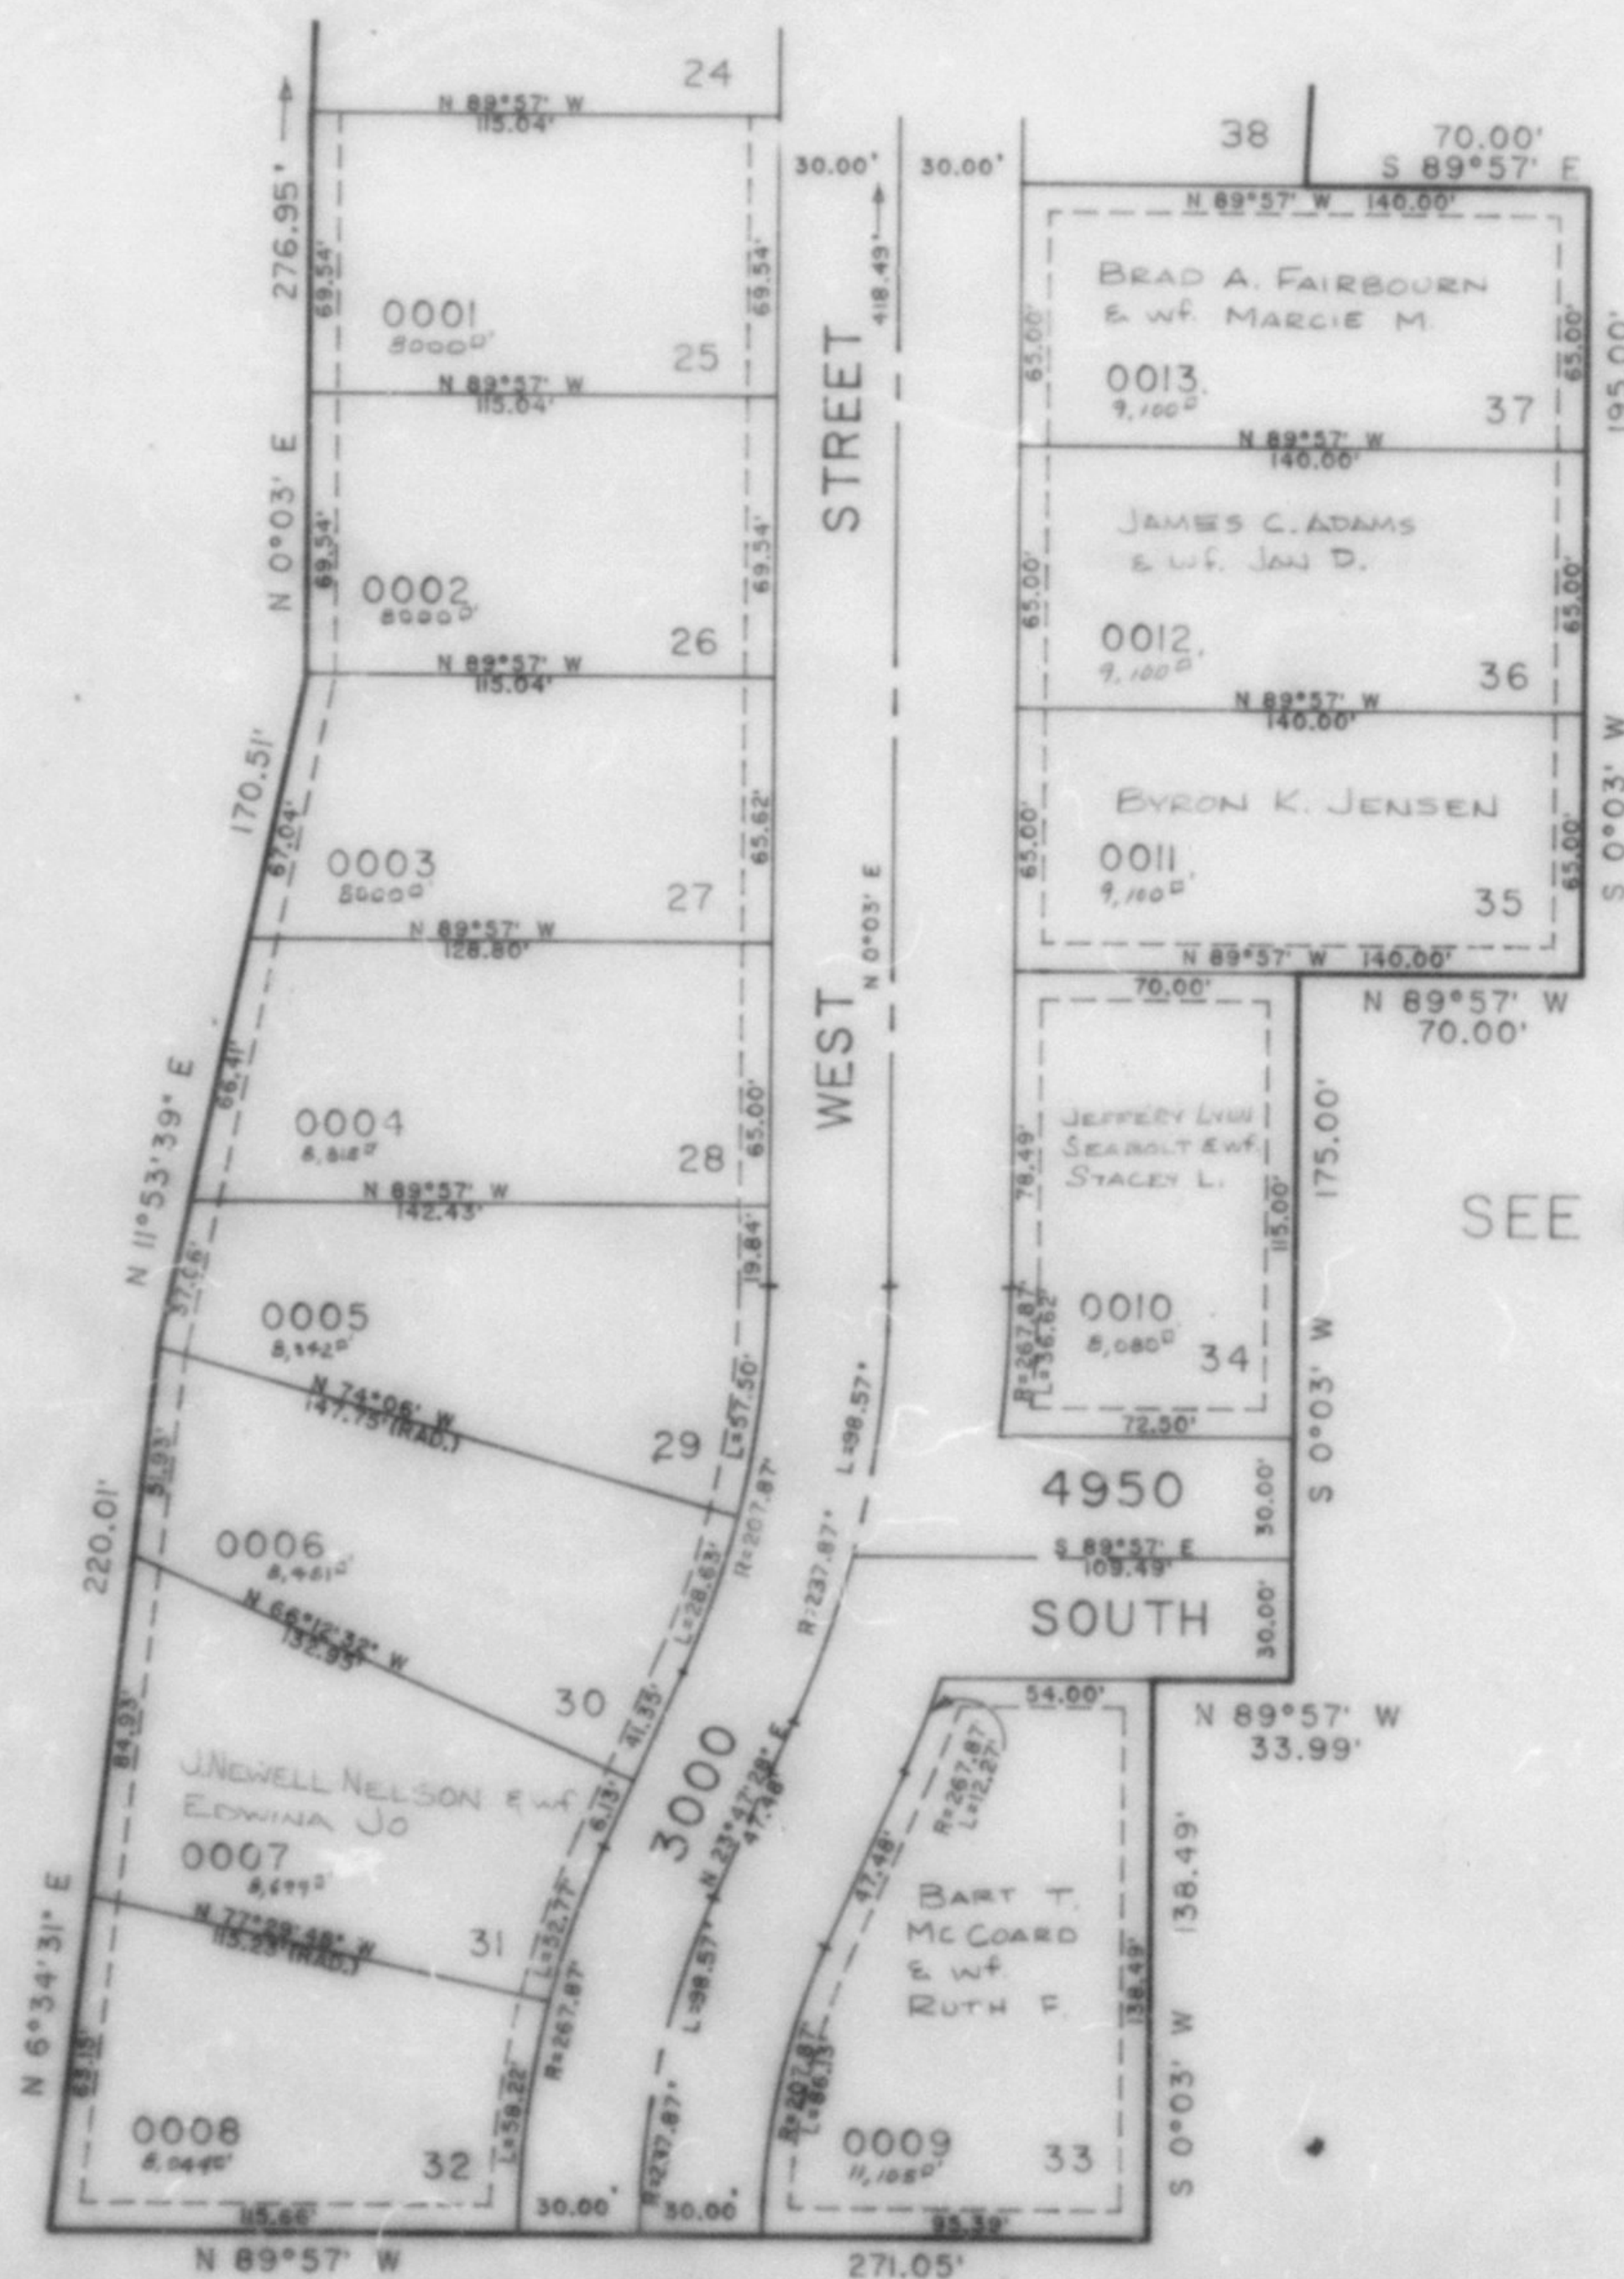

SEE PAGE 67

FOR COMPLETE ENG. DATA
SEE ORIG. DED. PLAT IN
BOOK 27, PAGE 46.

7" UTILITY & DRAINAGE EASEMENTS
EACH SIDE OF PROPERTY LINE AS
INDICATED BY DASHED LINES,
EXCEPT AS OTHERWISE SHOWN.