

PART OF NE 1/4 SEC. 15, T.5 N., R.2 W., S.L.B. & M.
PHEASANT RUN-ESTATES NO. 2

LOTS 25 - 37

TAXING UNIT: 41

ROY CITY

SCALE 1" TO 50'

PREFIX: 09-284

EXCEPT WHERE OTHERWISE SHOWN
ALL LOTS ARE OWNED BY
UNITED SAVINGS BANK

284

OMITTED 285
286
287


SEE PAGE 283

SEE PAGE 67

SEE PAGE 67

FOR COMPLETE ENG. DATA
SEE ORIG. DED. PLAT IN
BOOK 27, PAGE 46.

7' UTILITY & DRAINAGE EASEMENTS
EACH SIDE OF PROPERTY LINE AS
INDICATED BY DASHED LINES.
EXCEPT AS OTHERWISE SHOWN.

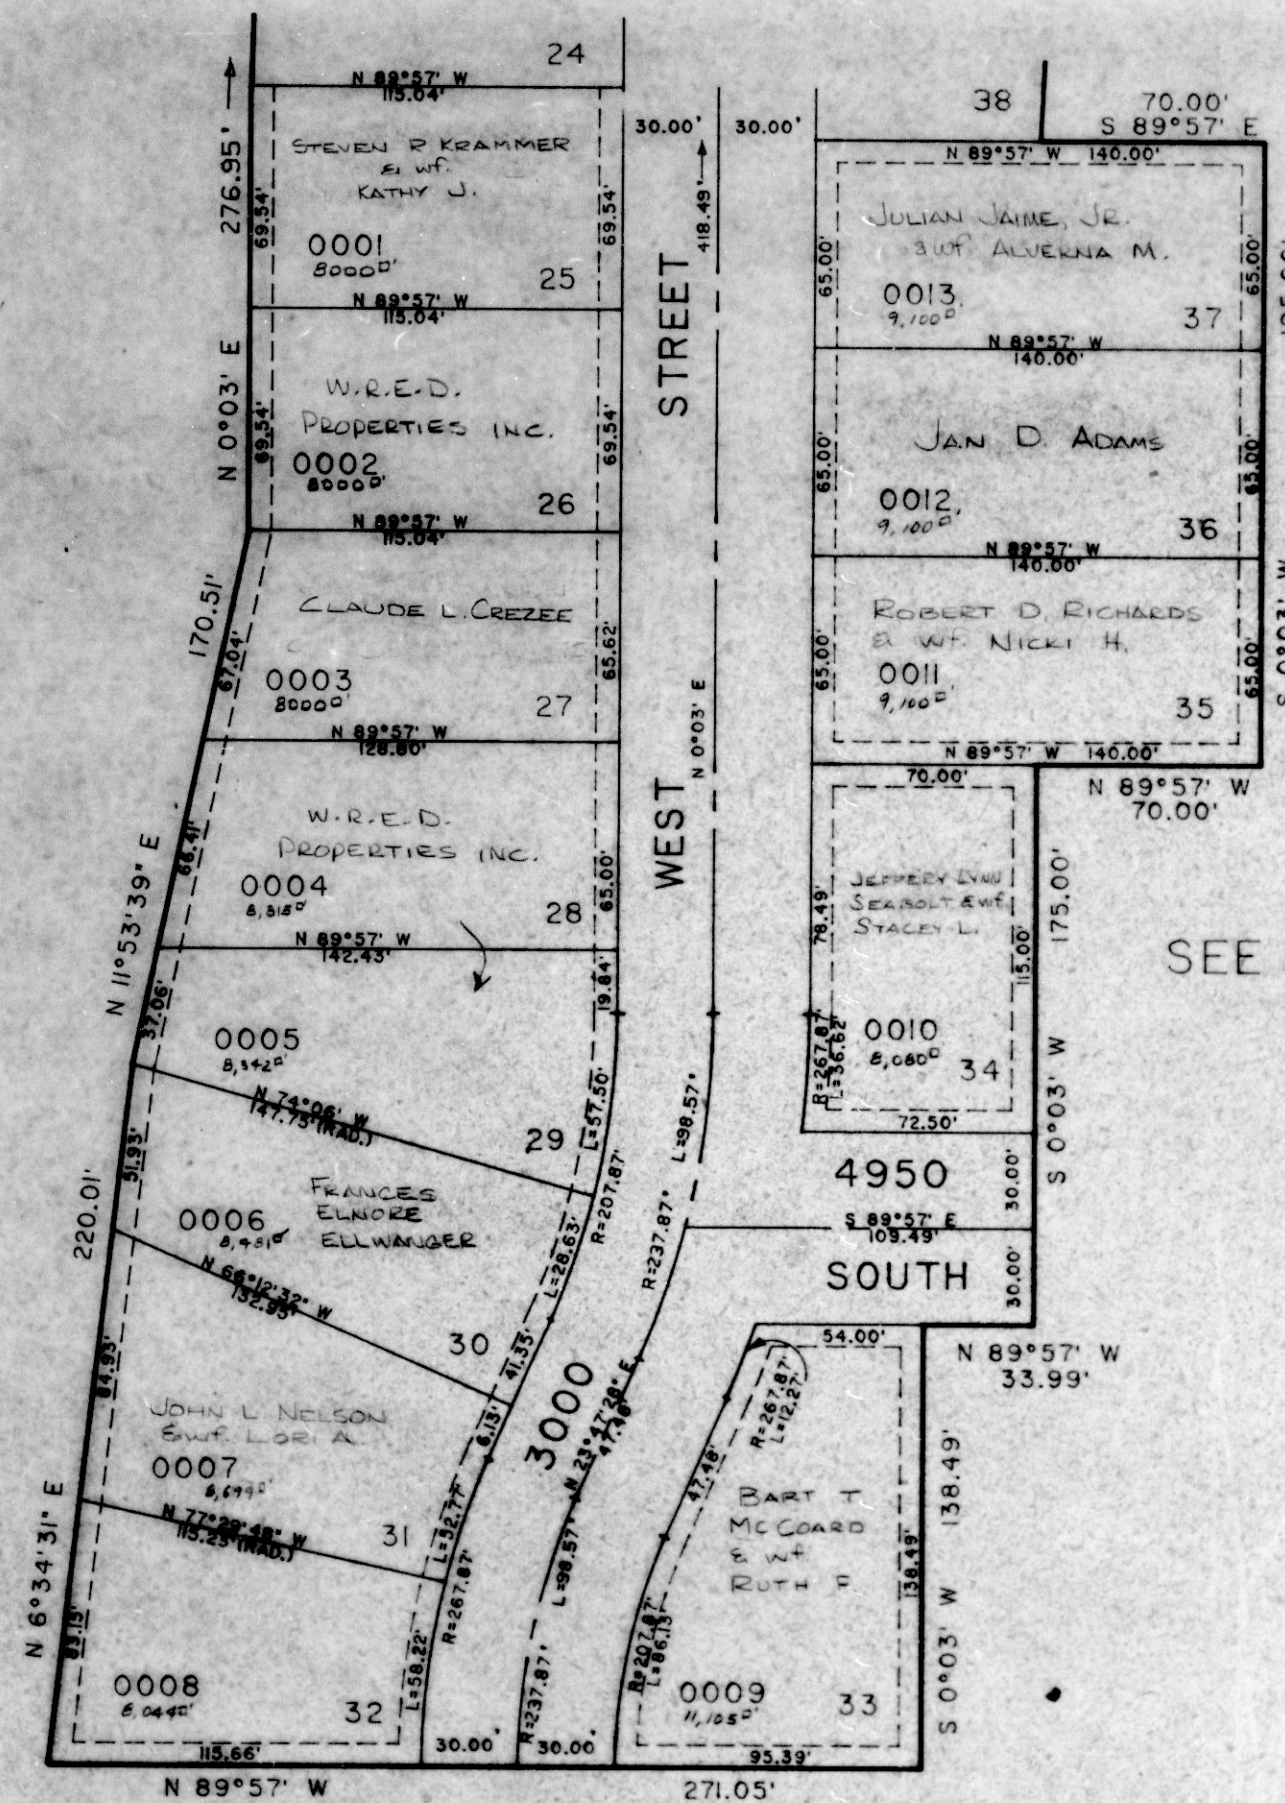

SEE PAGE 67