

PART OF NE 1/4 SEC. 15, T.5 N., R.2 W., S.L.B. 8 M.
PHEASANT RUN ESTATES NO. 2
LOTS 25 - 37

284

OMITTED 285
286
287

TAXING UNIT: 41

ROY CITY


PREFIX: 09-284

SCALE 1" TO 50'

SEE PAGE 283

SEE PAGE 67

SEE PAGE 67

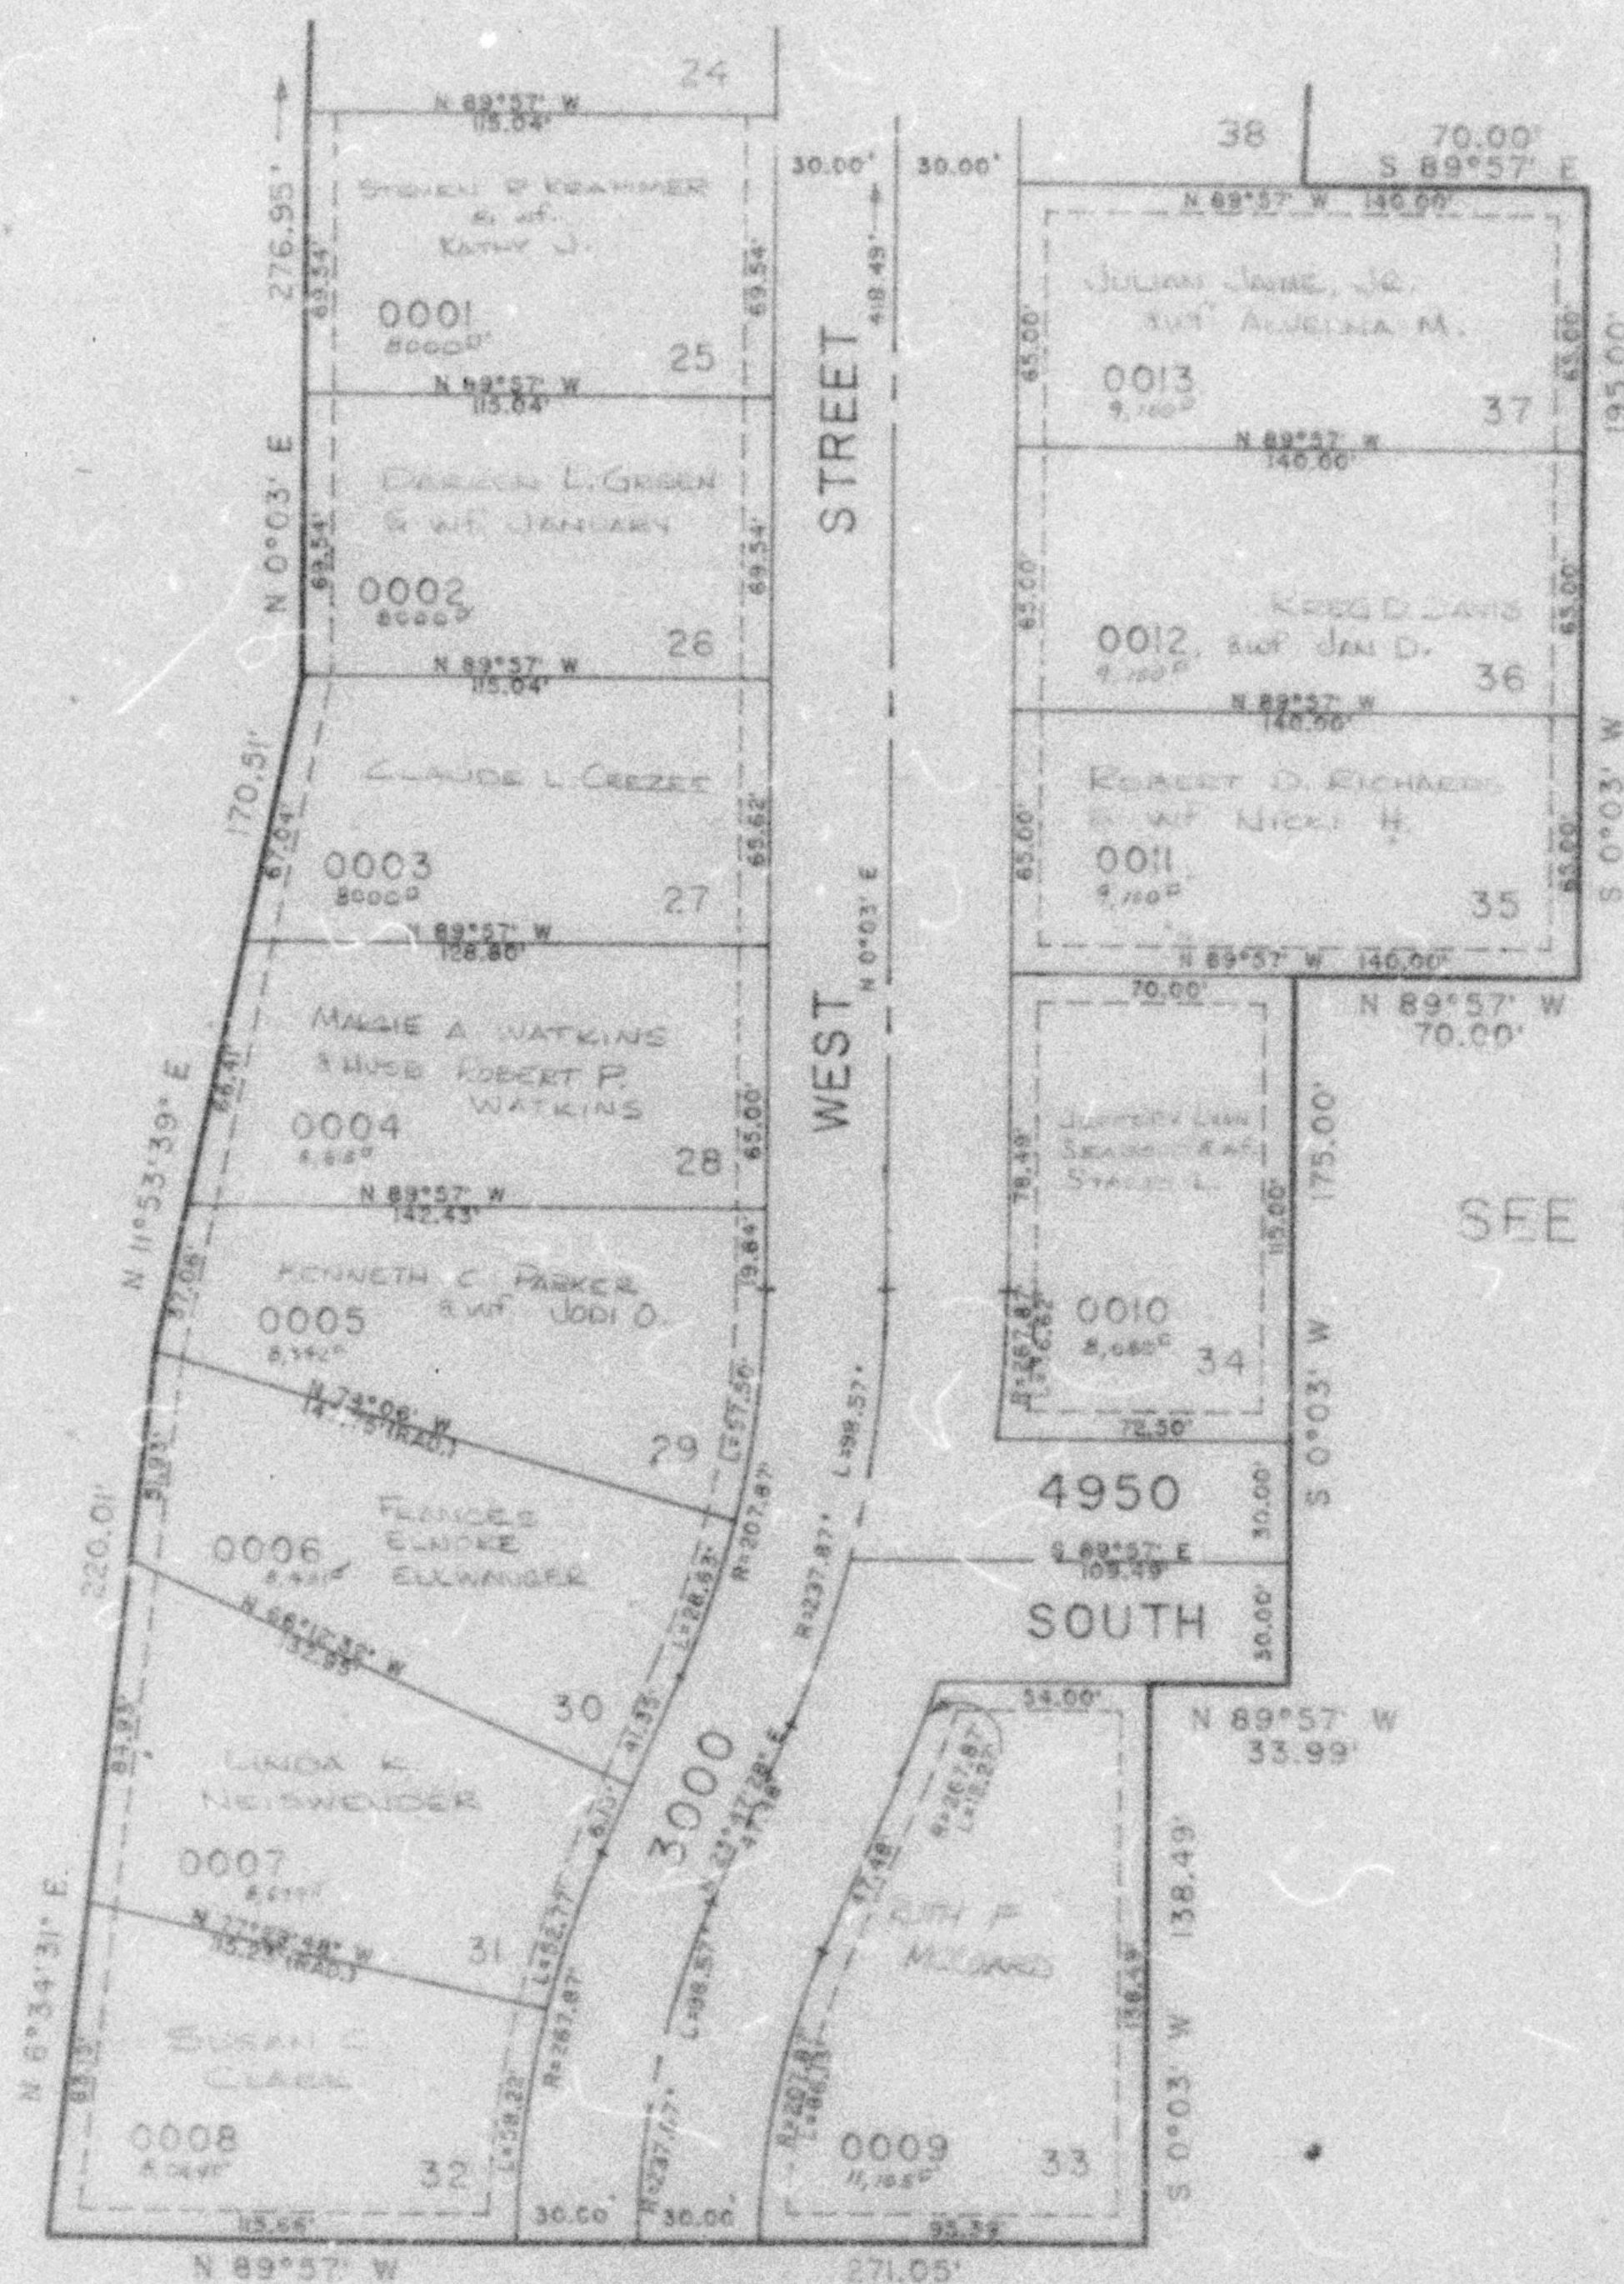

SEE PAGE 67

FOR COMPLETE ENG. DATA
SEE ORIG. DEC. PLAT IN
BOOK 27, PAGE 46.

7" UTILITY & DRAINAGE EASEMENTS
EACH SIDE OF PROPERTY LINE AS
INDICATED BY DASHED LINES.
EXCEPT AS OTHERWISE SHOWN.