

PART OF SW 1/4 SEC. 16, T.5 N., R.2 W., S.L.B. & M  
HEATHERWOOD SUBDIVISION NO. 1

288

LOTS 1 - 20

ROY CITY


SCALE 1" TO 50'

TAXING UNIT: 109

PREFIX: 00-288

EXCEPT WHERE OTHERWISE SHOWN  
ALL LOTS OWNED BY:  
DWAYNE M. ANDERSON

SEE PAGE 74

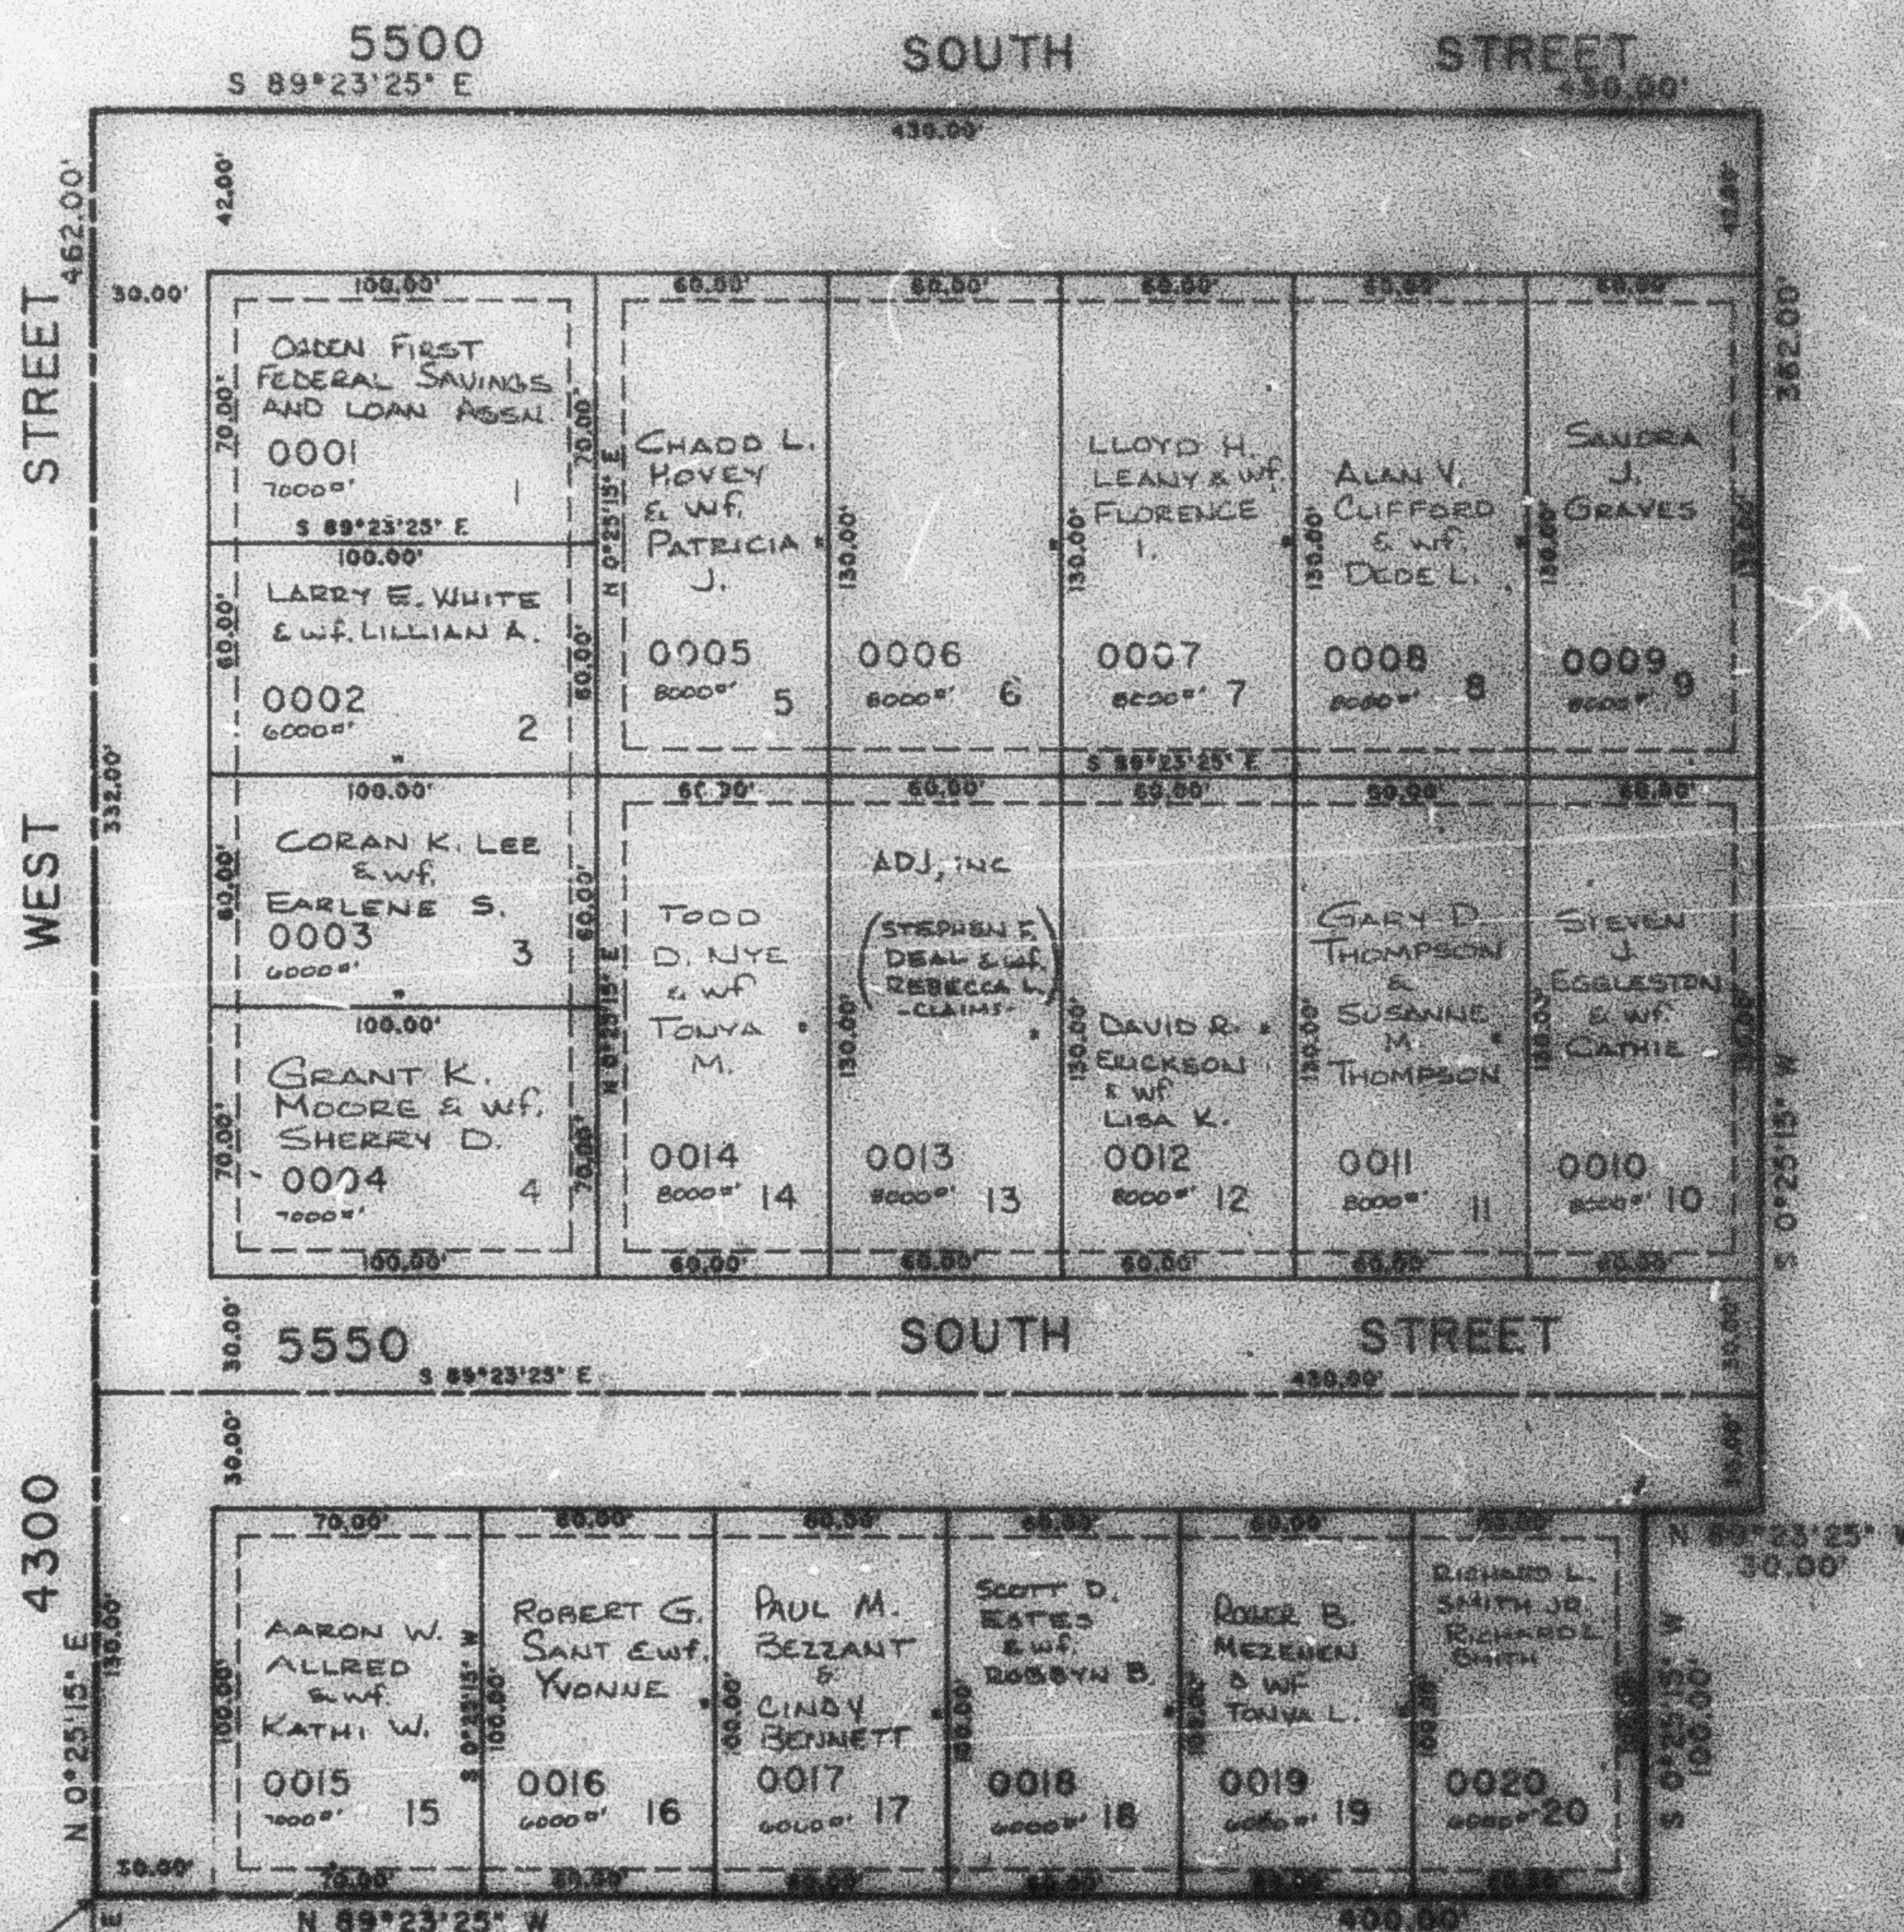

SEE PAGE 75-2

SEE PAGE 74

FOR COMPLETE ENG. DATA  
SEE ORIG. DEED PLAT IN  
BOOK 27, PAGE 63.

POINT OF SEC.

SW CORNER OF SEC. 16,  
T.5N., R.2W., S.L.B. & M.  
(BRASS CAP)

SEE PAGE 74

UTILITY & DRAINAGE EASEMENTS  
SHOWN AS INDICATED BY DASHED LINES  
EXCEPT AS OTHERWISE SHOWN

SOUTH 1/4 CORNER OF SEC. 16,  
T.5N., R.2W., S.L.B. & M.  
(BRASS CAP)