

PART OF SW 1/4 SEC. 16, T.5 N., R.2 W., S.L.B. & M HEATHERWOOD SUBDIVISION NO. 1

288

LOTS 1 - 20

TAXING UNIT: 109


ROY CITY

PREFIX: 09-288

SCALE 1" TO 50'

EXCEPT WHERE OTHERWISE SHOWN
ALL LOTS OWNED BY:
DWAYNE W. ANDERSON

SEE PAGE 74

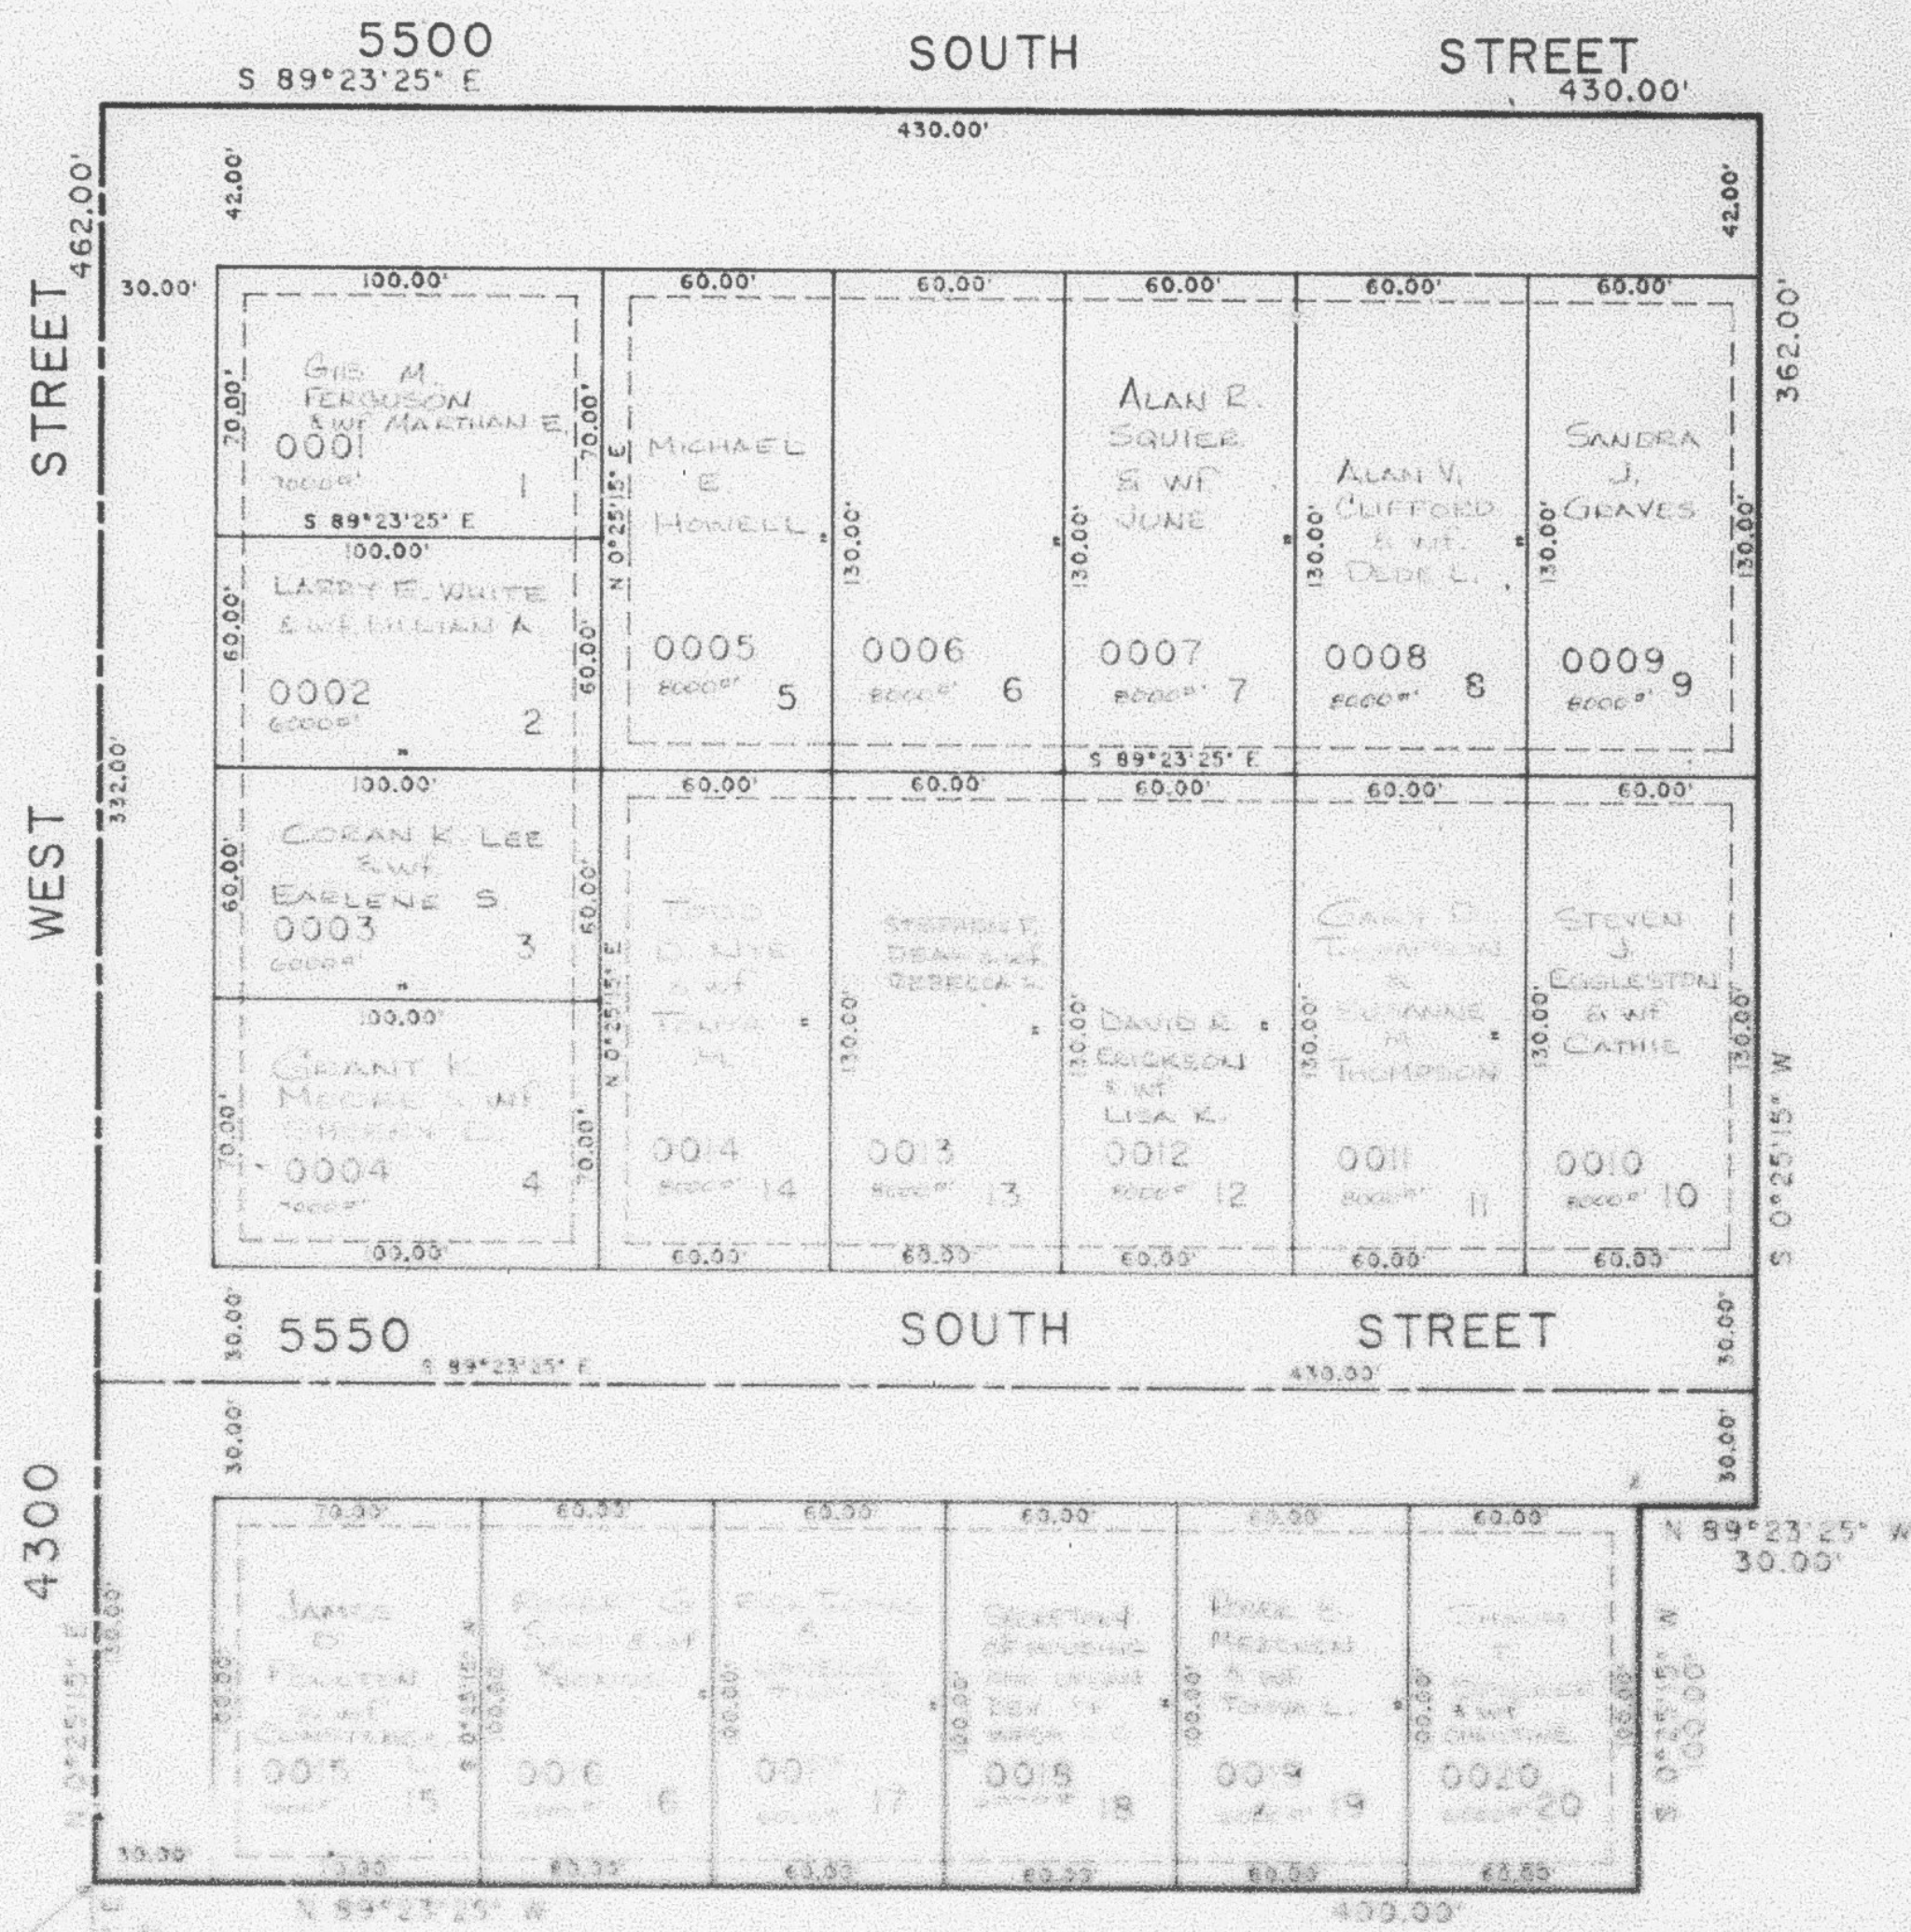

SEE PAGE 75-2

SEE PAGE 74

FOR COMPLETE ENG. DATA
SEE ORIG. DEED PLAT IN
BOOK 27, PAGE 63.

POINT OF BEGINNING

SW CORNER OF SEC. 16,
T.5 N., R.2 W., S.L.B. & M.
BRASS CAP.

SEE PAGE 74

SOUTH 1/4 CORNER OF SEC. 16,
T.5 N., R.2 W., S.L.B. & M.
BRASS CAP.

7' UTILITY & DRAINAGE EASEMENTS
EACH SIDE OF PROPERTY LINE AS
INDICATED BY DASHED LINES,
EXCEPT AS OTHERWISE SHOWN.