

PART OF SW 1/4 SEC. 16, T.5 N., R.2 W., S.L.B. & M
HEATHERWOOD SUBDIVISION NO. 1

288


TAXING UNIT: 109

ROY CITY

PREFIX: 09-288

SCALE 1" TO 50'

SEE PAGE 74

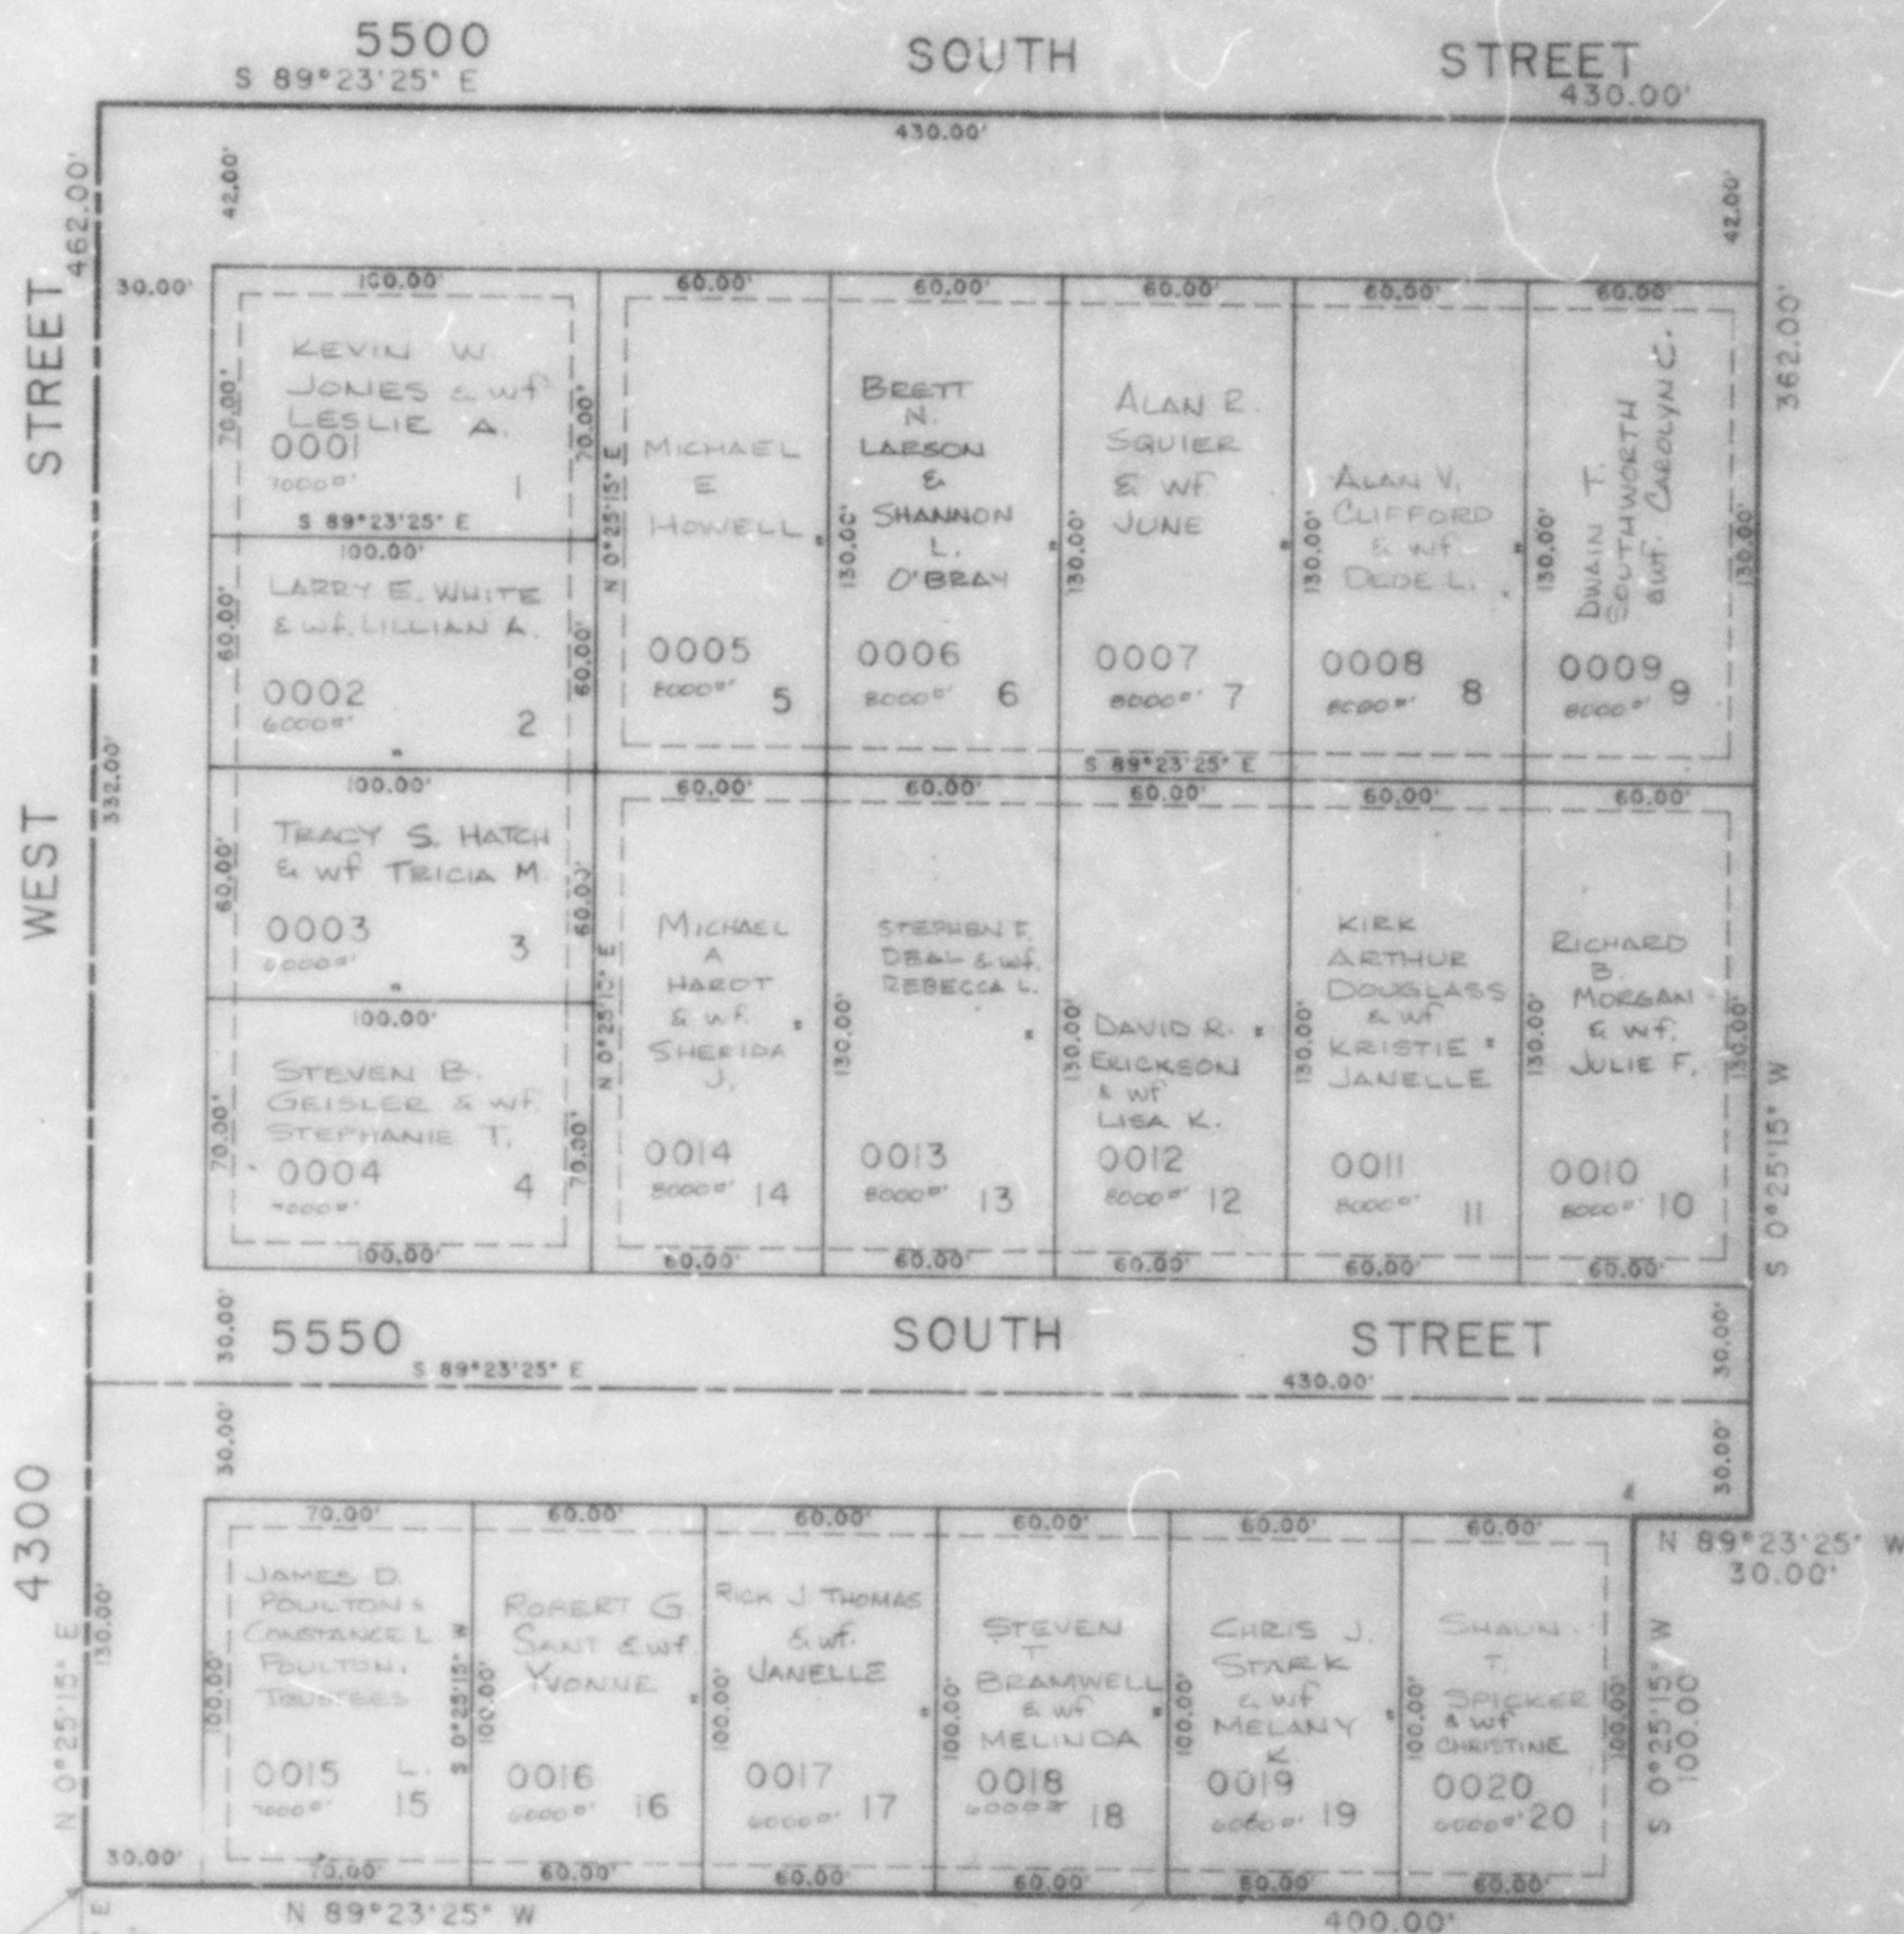

SEE PAGE 75-2

SEE PAGE 74

FOR COMPLETE ENG. DATA
SEE ORIG. DEP. PLAT IN
BOOK 27, PAGE 63.

POINT OF BEG.

UTILITY & DRAINAGE EASEMENTS
EACH SIDE OF PROPERTY LINE AS
INDICATED BY DASHED LINES,
EXCEPT AS OTHERWISE SHOWN.

SW CORNER OF SEC. 16,
T.5N., R.2W., S.L.B. & M.
(BRASS CAP).

SOUTH 1/4 CORNER OF SEC. 16,
T.5N., R.2W., S.L.B. & M.
(BRASS CAP).

SEE PAGE 74

2678.45'