

PART OF SW 1/4 SEC. 16, T.5 N., R.2 W., S.L.B. & M HEATHERWOOD SUBDIVISION NO. 1

288

LOTS 1 - 20


ROY CITY

SCALE 1" TO 50'

TAXING UNIT: 109

PREFIX: 09-288

SEE PAGE 74

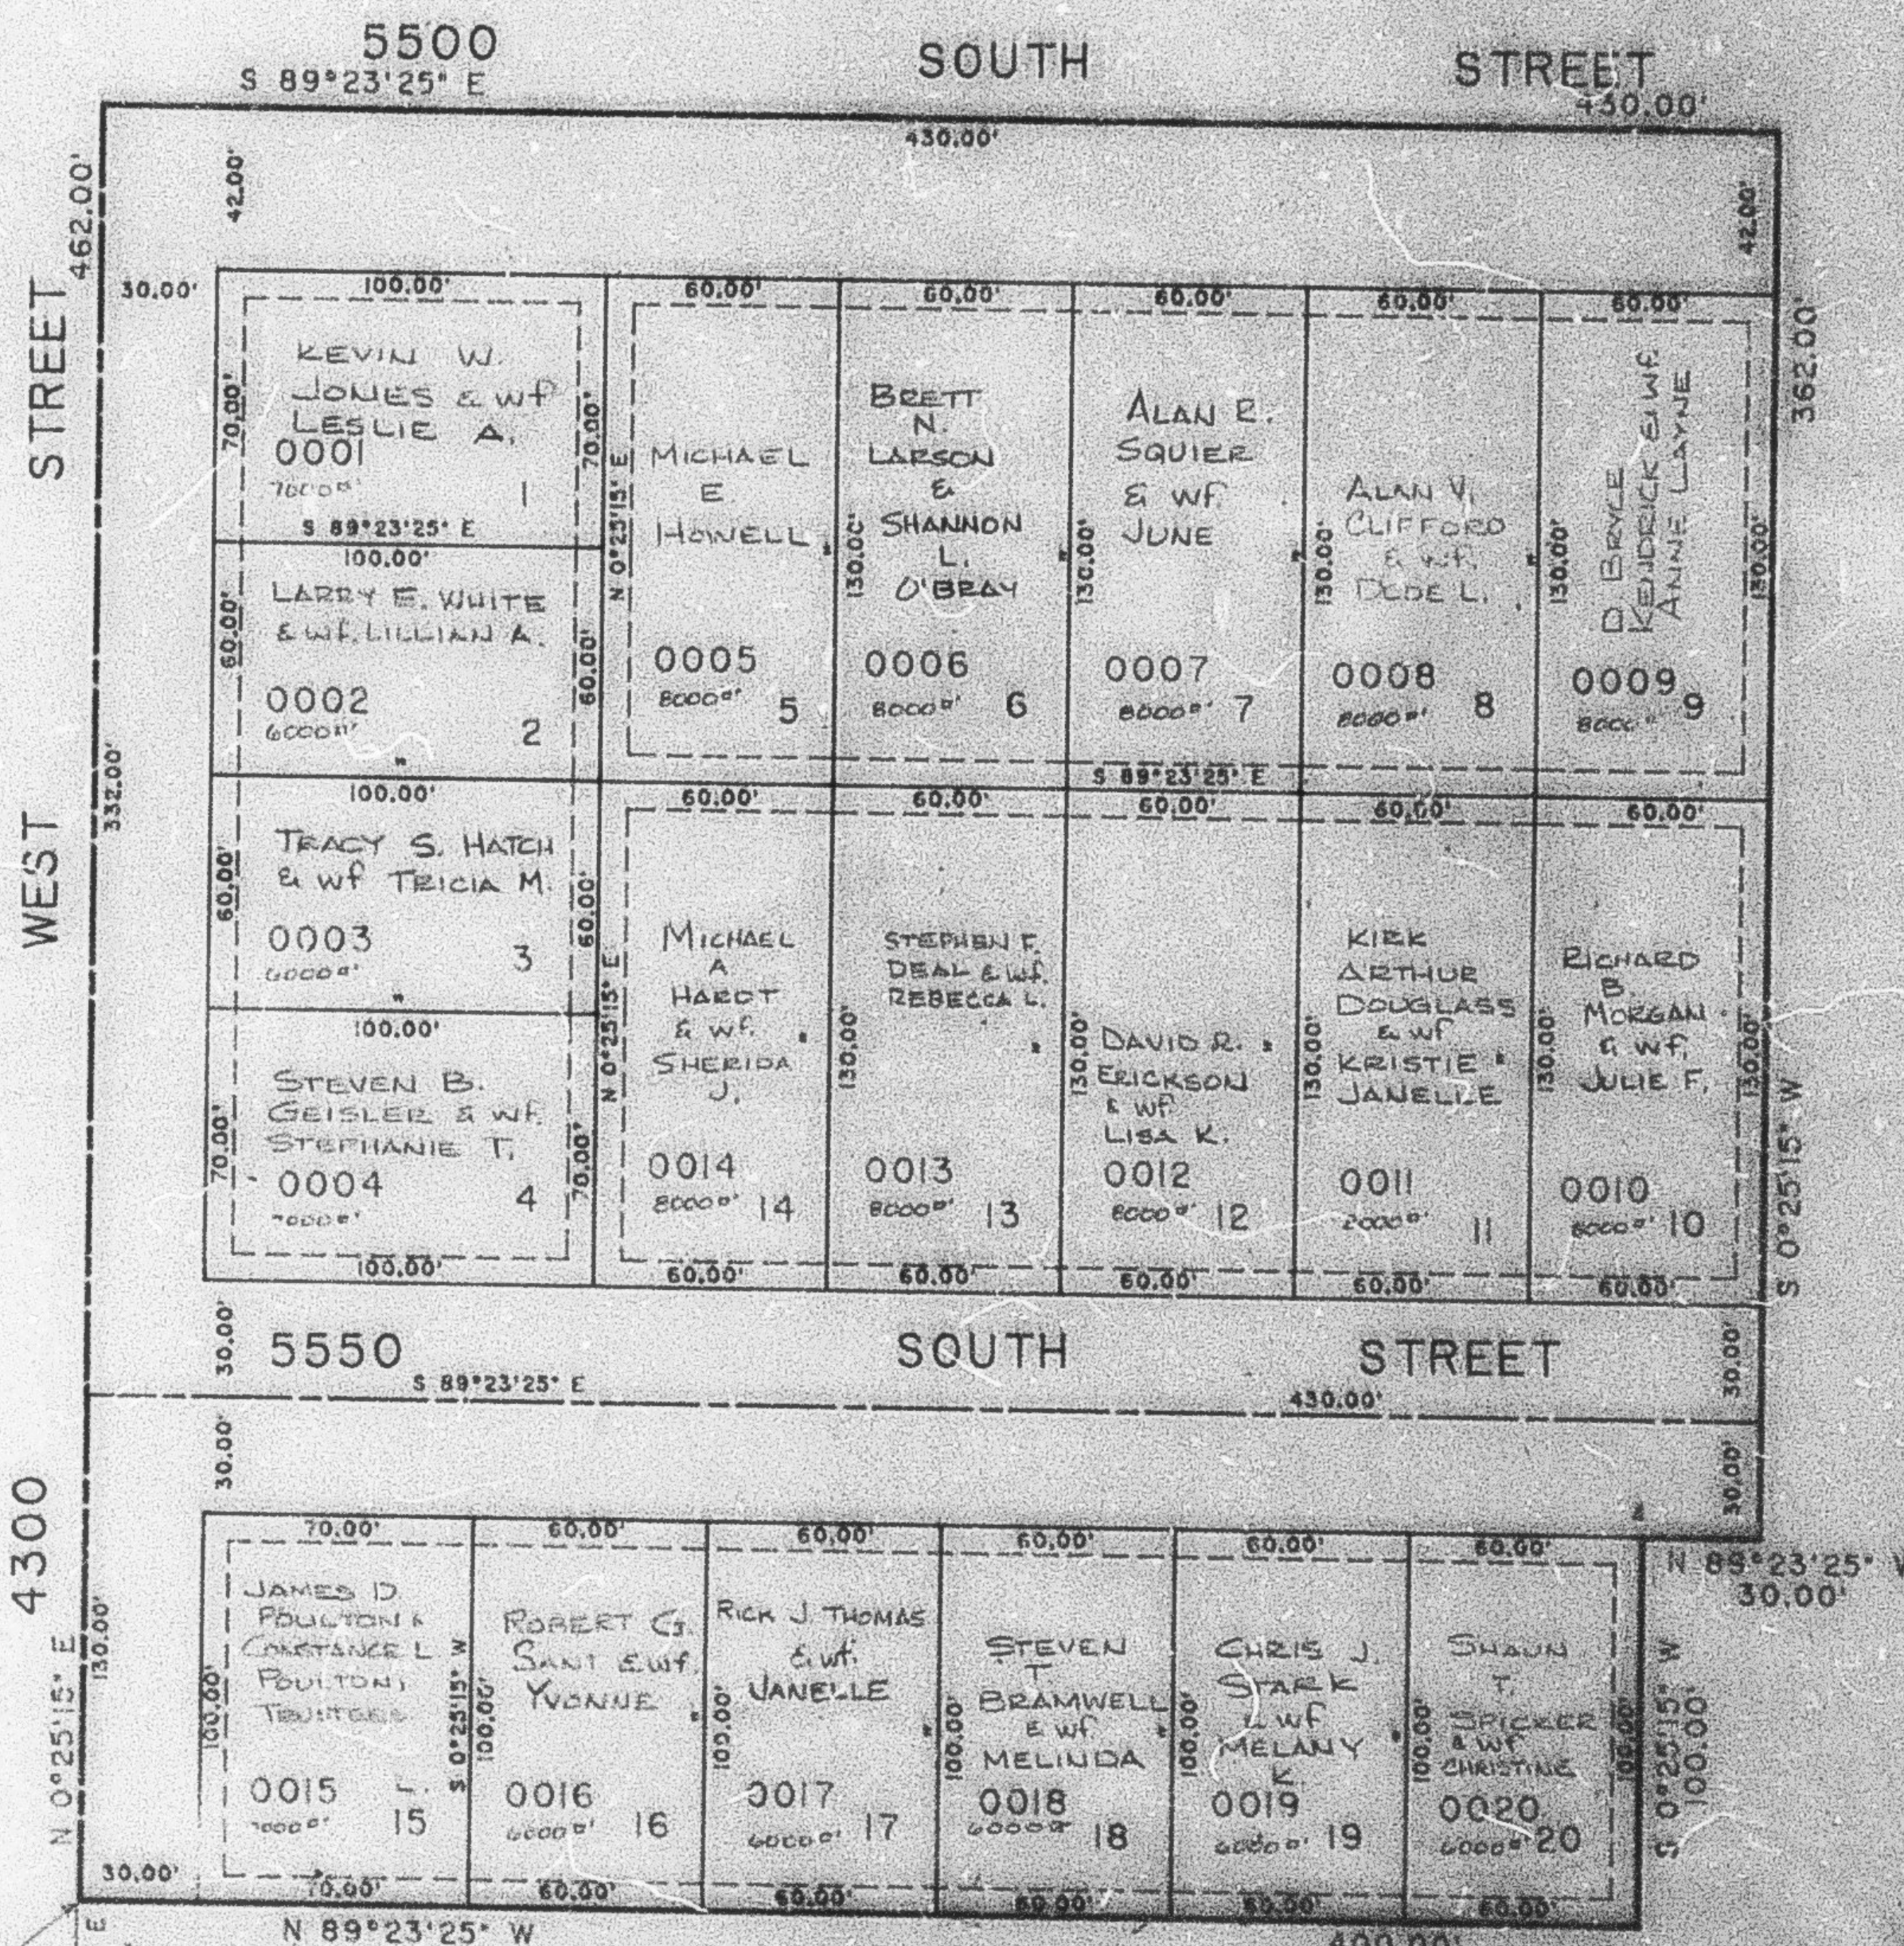

SEE PAGE 75-2

SEE PAGE 74

FOR COMPLETE ENG. DATA
SEE ORIG. DEP. PLAT IN
BOOK 27, PAGE 63.

POINT OF BEG.

SW CORNER OF SEC 16,
T5N.R2W.S.L.B. & M.
(BRASS CAP).

7' UTILITY & DRAINAGE EASEMENTS
EACH SIDE OF PROPERTY LINE AS
INDICATED BY DASHED LINES
EXCEPT AS OTHERWISE SHOWN.

SOUTH 1/4 CORNER OF SEC 16,
T5N.R2W.S.L.B. & M.
(BRASS CAP).

SEE PAGE 74

WEST

2678.45