

PART OF NW 1/4 OF SEC. 16. T.5N., R.2W., S.L.B. & M.
COUNTRYBROOK SUBDIVISION UNIT NO. 1

289

LOTS 1 TO 28

IN ROY CITY
SEE PAGE 72-2

PREFIX: 09-289


EXCEPT WHERE OTHERWISE SHOWN
ALL LOTS OWNED BY:
ODDEN FIRST FEDERAL SAVINGS
AND LOAN ASSOCIATION

TAXING UNIT: 109

NW COR. SEC. 16
T.5N., R.2W.

SEE PAGE
159

S. 89°30'30" W.
4.00'

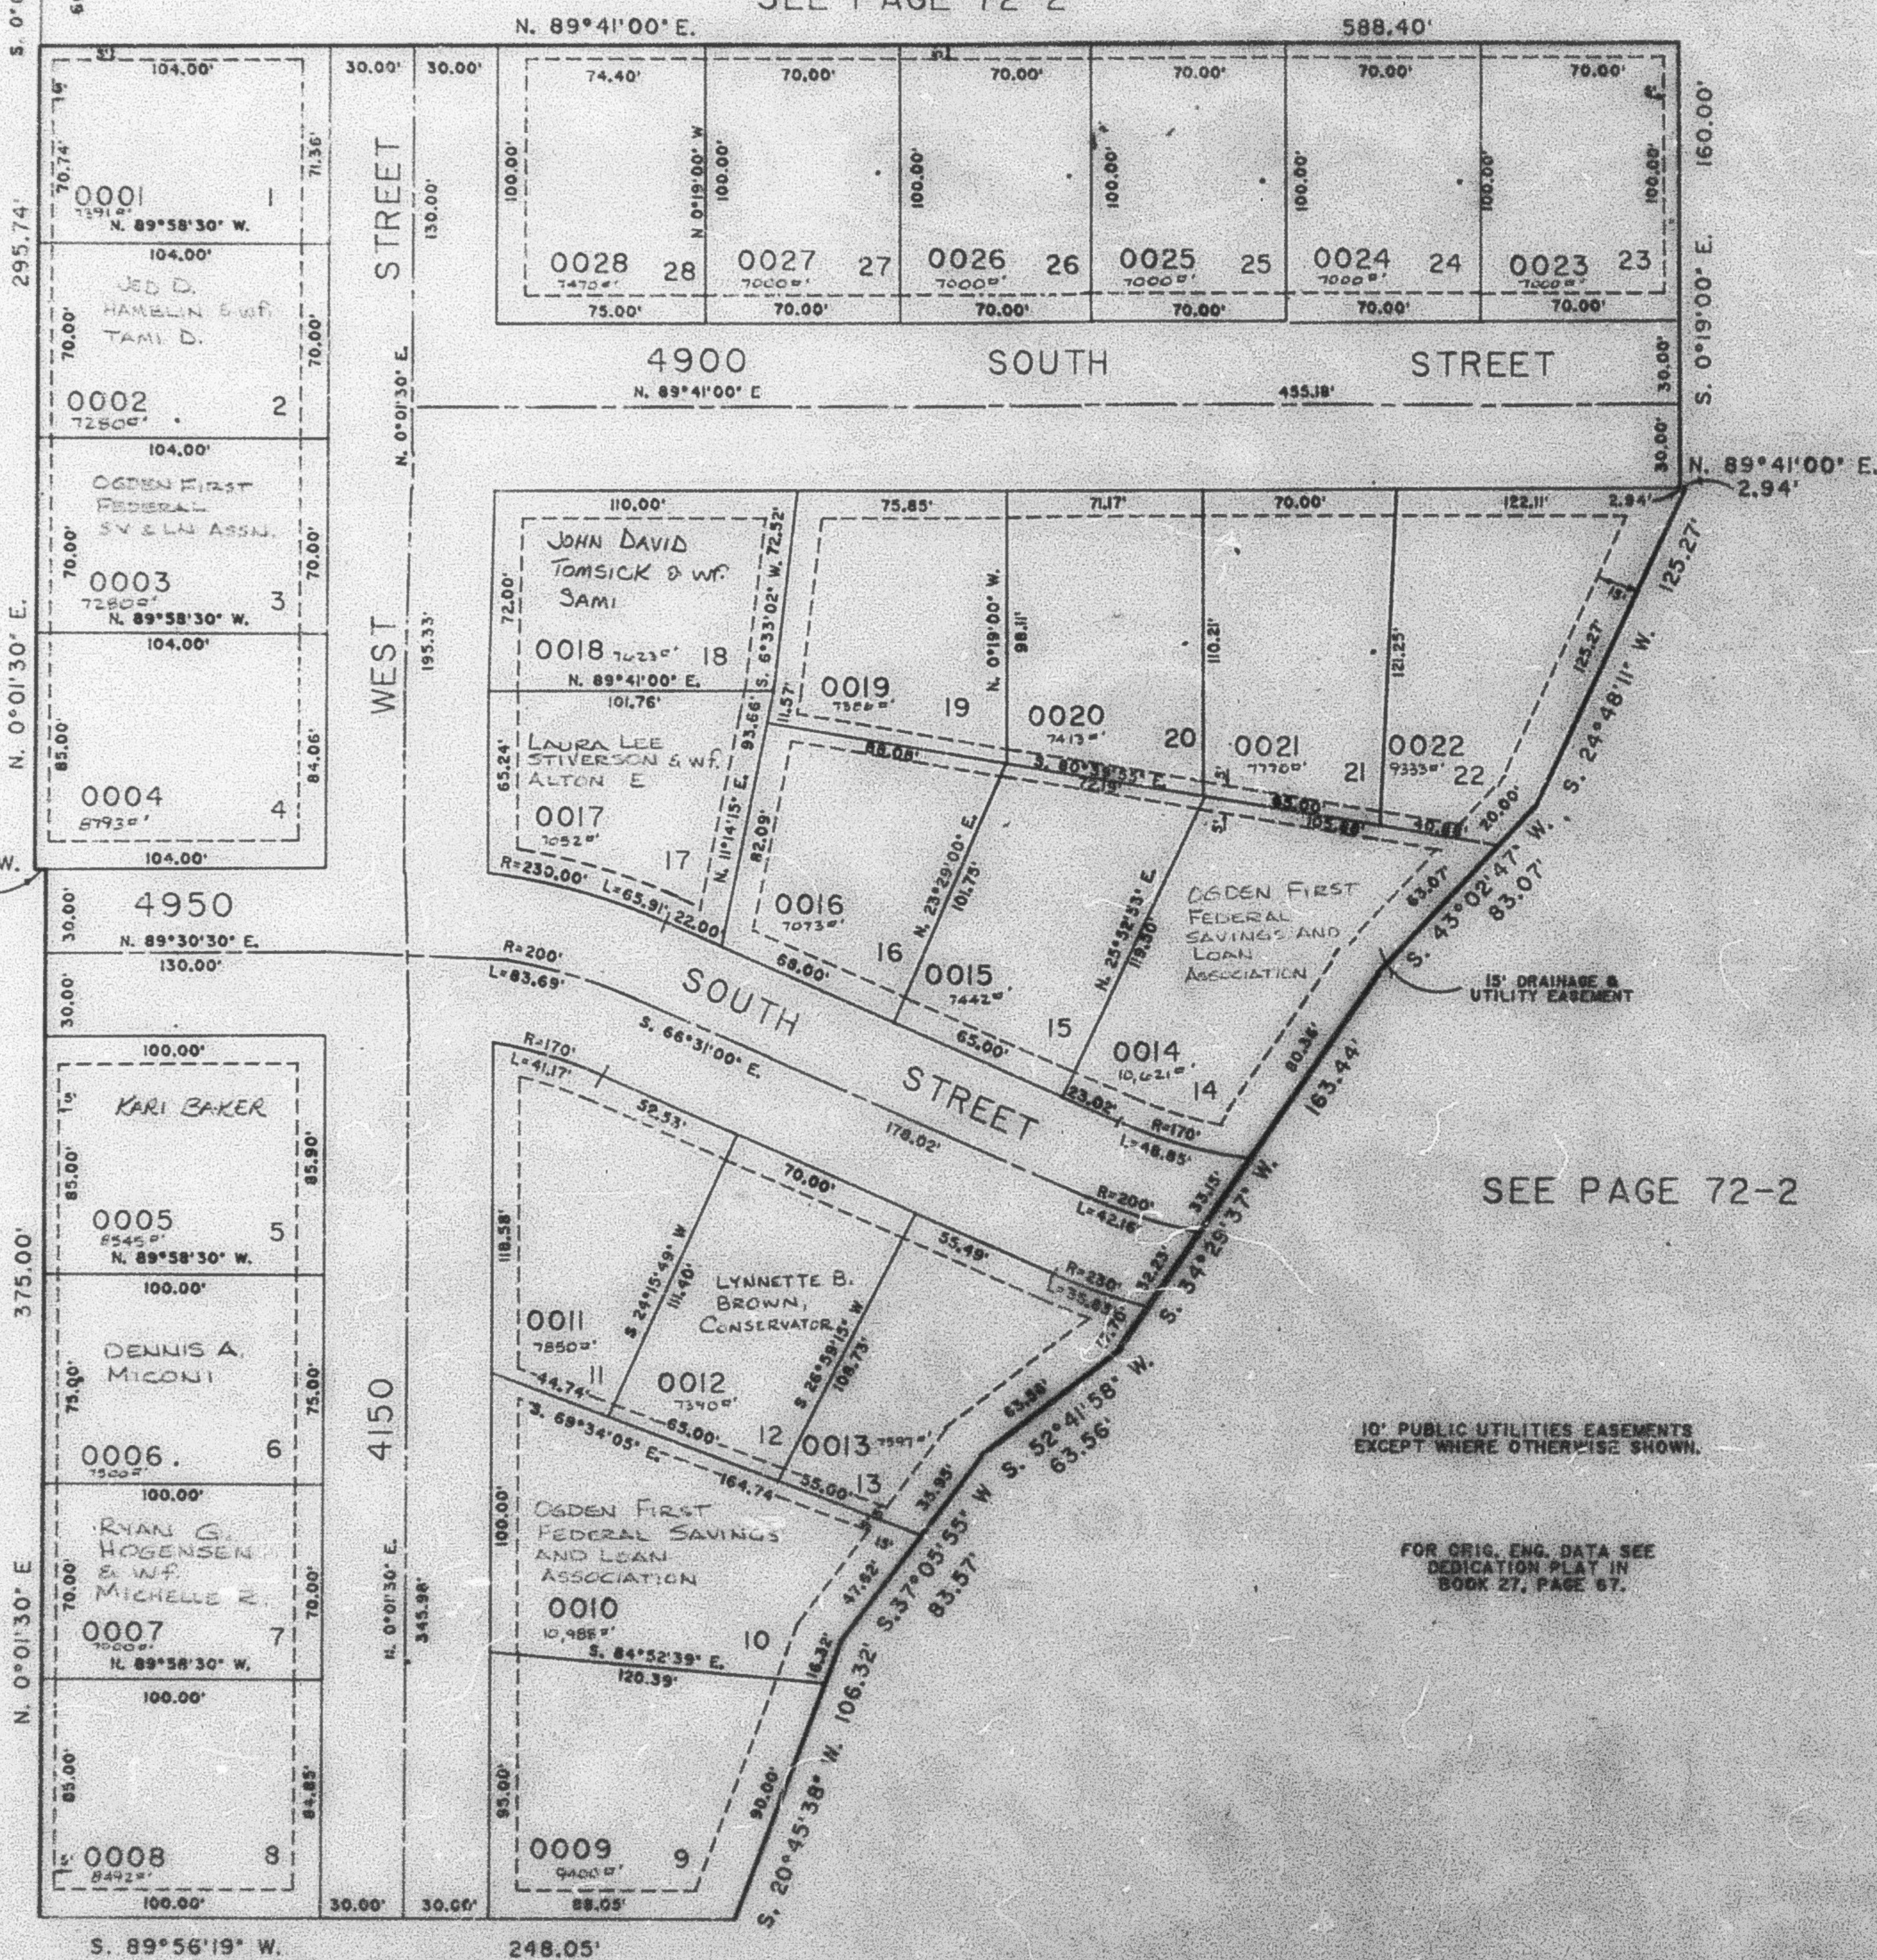

SEE PAGE 72-2

10' PUBLIC UTILITIES EASEMENTS
EXCEPT WHERE OTHERWISE SHOWN.

FOR ORIG. ENG. DATA SEE
DEDICATION PLAT IN
BOOK 27, PAGE 67.