

PART OF NW 1/4 OF SEC. 16, T.5N., R.2W., S.L.B. & M.
COUNTRYBROOK SUBDIVISION UNIT NO. 1

289

LOTS 1 TO 28

IN ROY CITY

SEE PAGE 72-2

PREFIX: 09-289

EXCEPT WHERE OTHERWISE SHOWN
ALL LOTS OWNED BY
CROWN FIRST FEDERAL SAVINGS
AND LOAN ASSOCIATION


TAXING UNIT: 109

73.25' N. 89°41' E.

73.25' S. 89°41' E.

SEE PAGE
159

S. 89°30'30" W.
4.00'

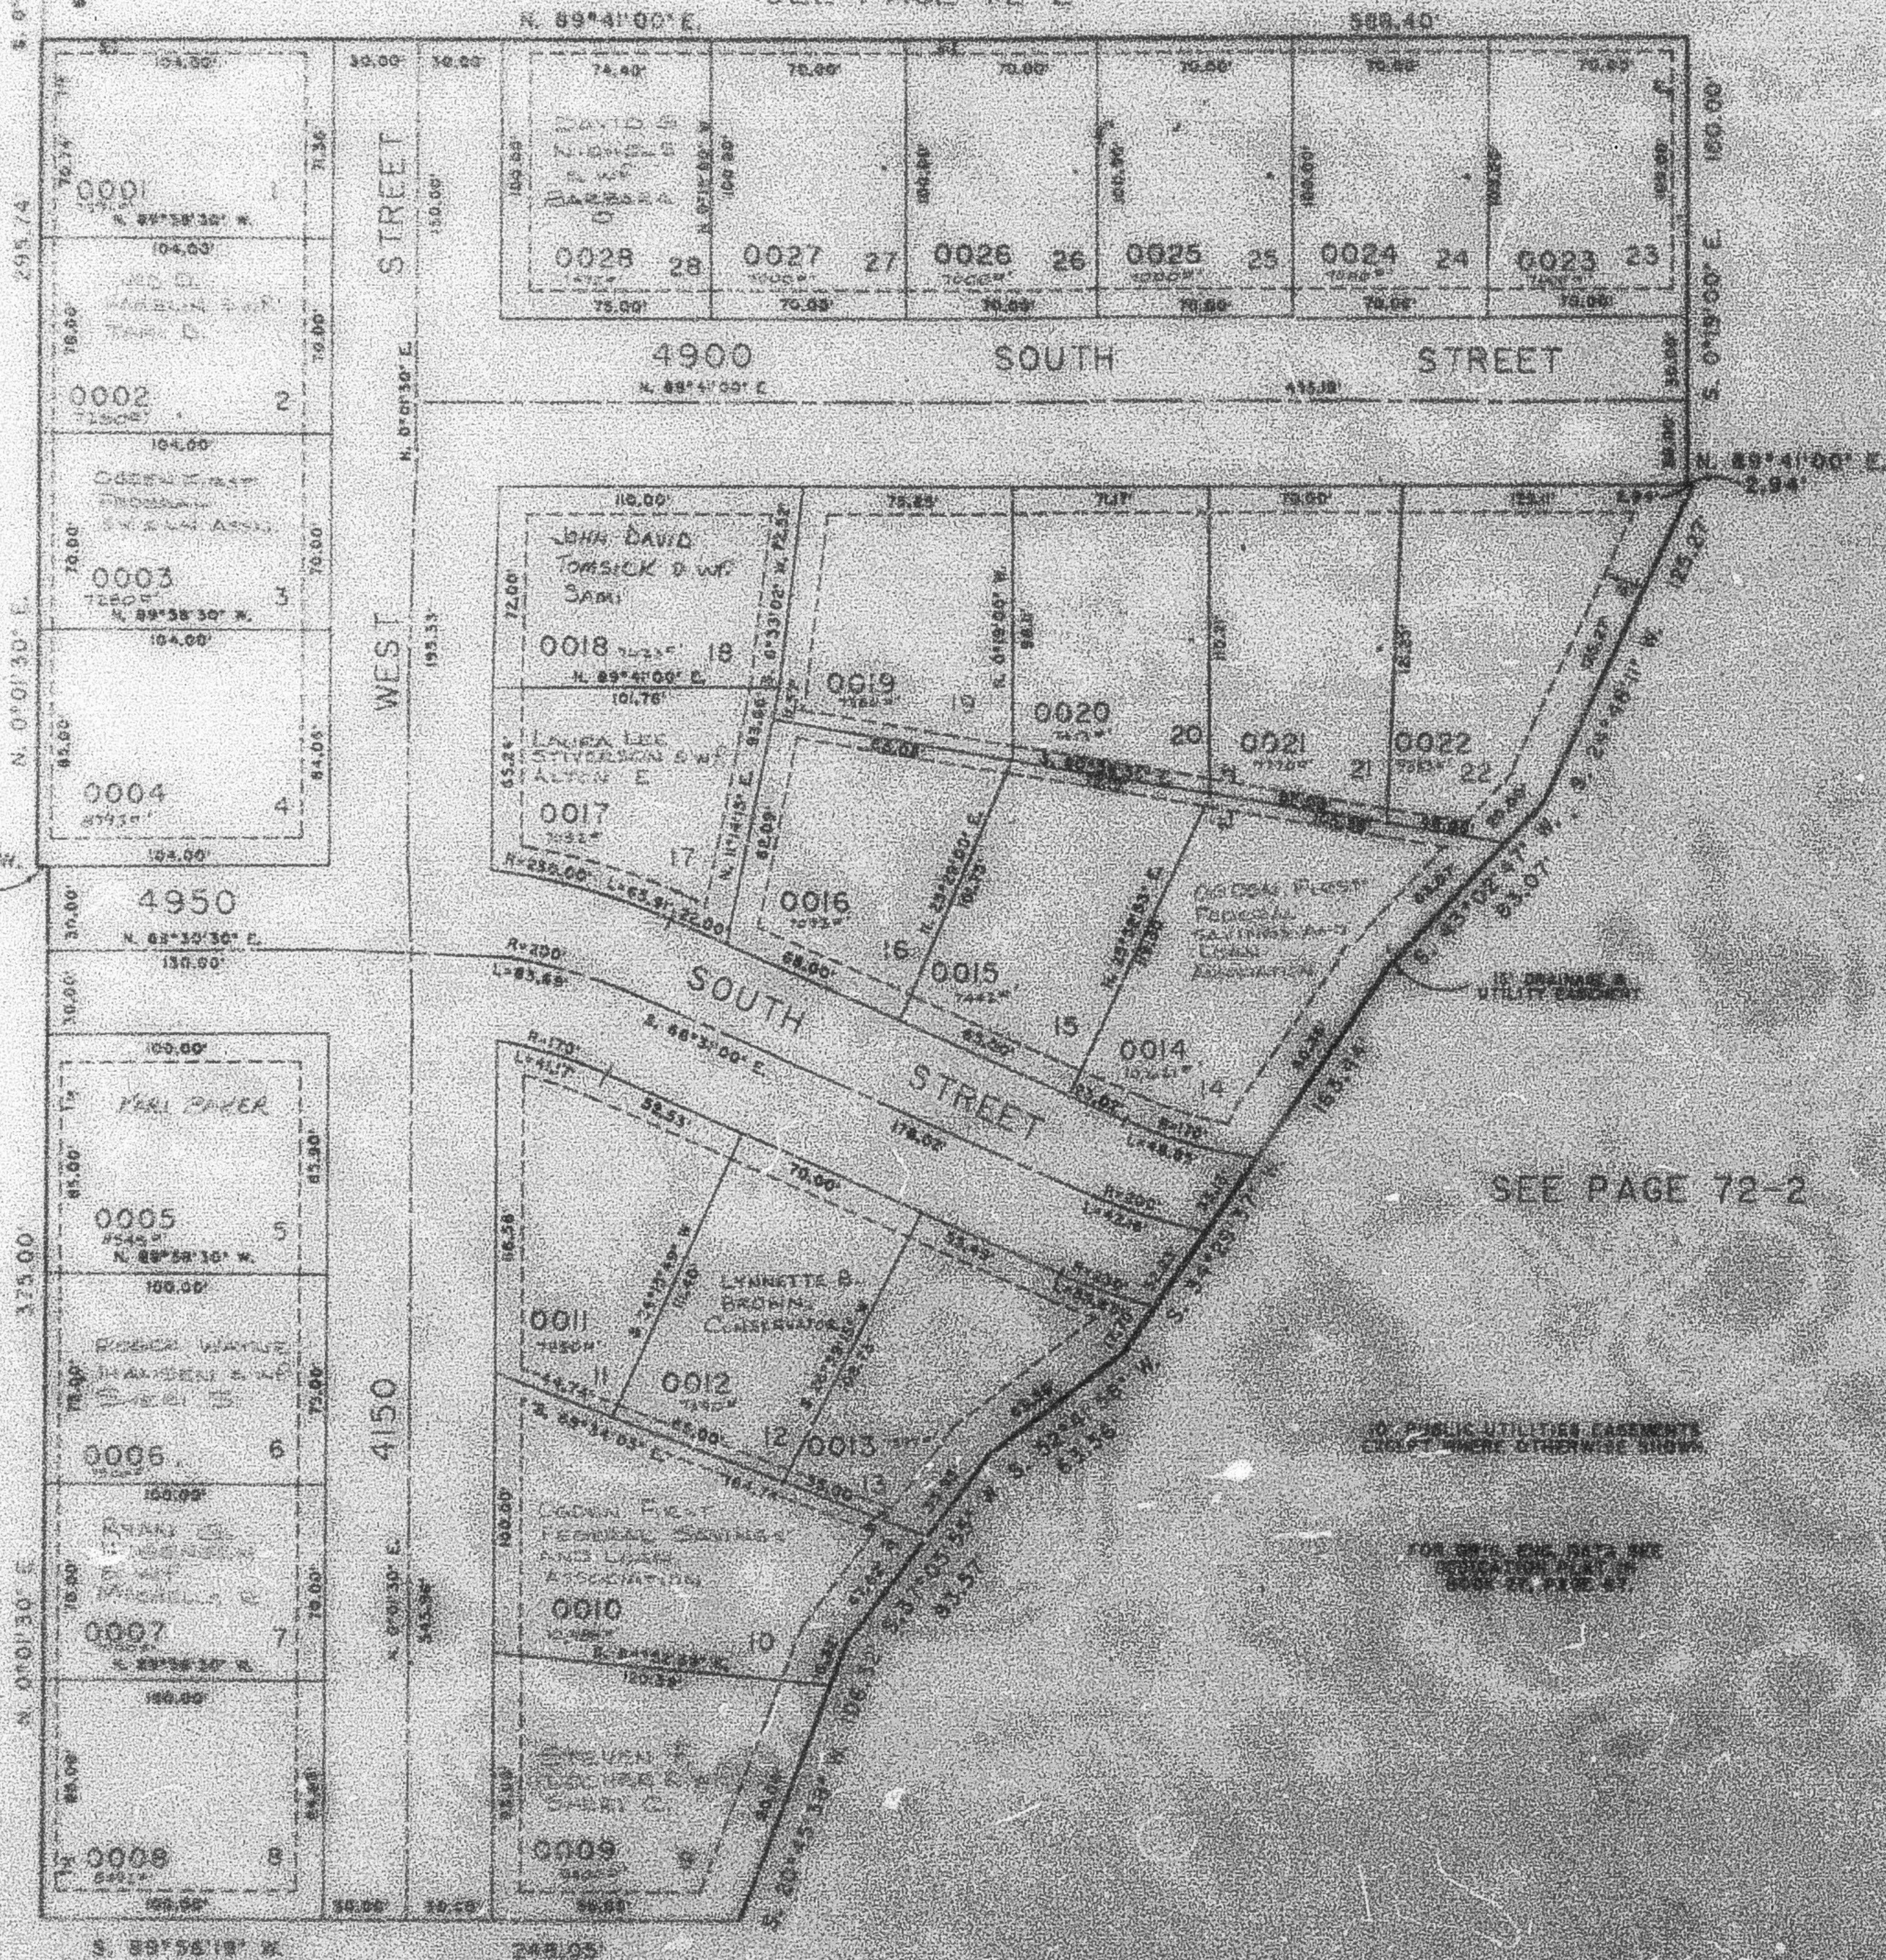

SEE PAGE 72-2

10' PUBLIC UTILITY EASEMENTS
EXCEPT WHERE OTHERWISE SHOWN

FOR 20% OF LOTS SEE
SECTION 10.1 IN
BOOK 20, PAGE 47

SEE PAGE 72-2

L.O.T. 10-23