

PART OF NW 1/4 OF SEC. 16. T.5N., R.2W., S.L.B. & M.
COUNTRYBROOK SUBDIVISION UNIT NO. 1

289

PREFIX: 09-289


LOTS 1 TO 28

IN ROY CITY
SEE PAGE 72-2

EXCEPT WHERE OTHERWISE SHOWN
ALL LOTS OWNED BY
QUEEN FIRST FEDERAL SAVINGS
AND LOAN ASSOCIATION

TAXING UNIT: 109

739.98' N. 89°41' E.
NW COR. SEC. 16
T.5N., R.2W.

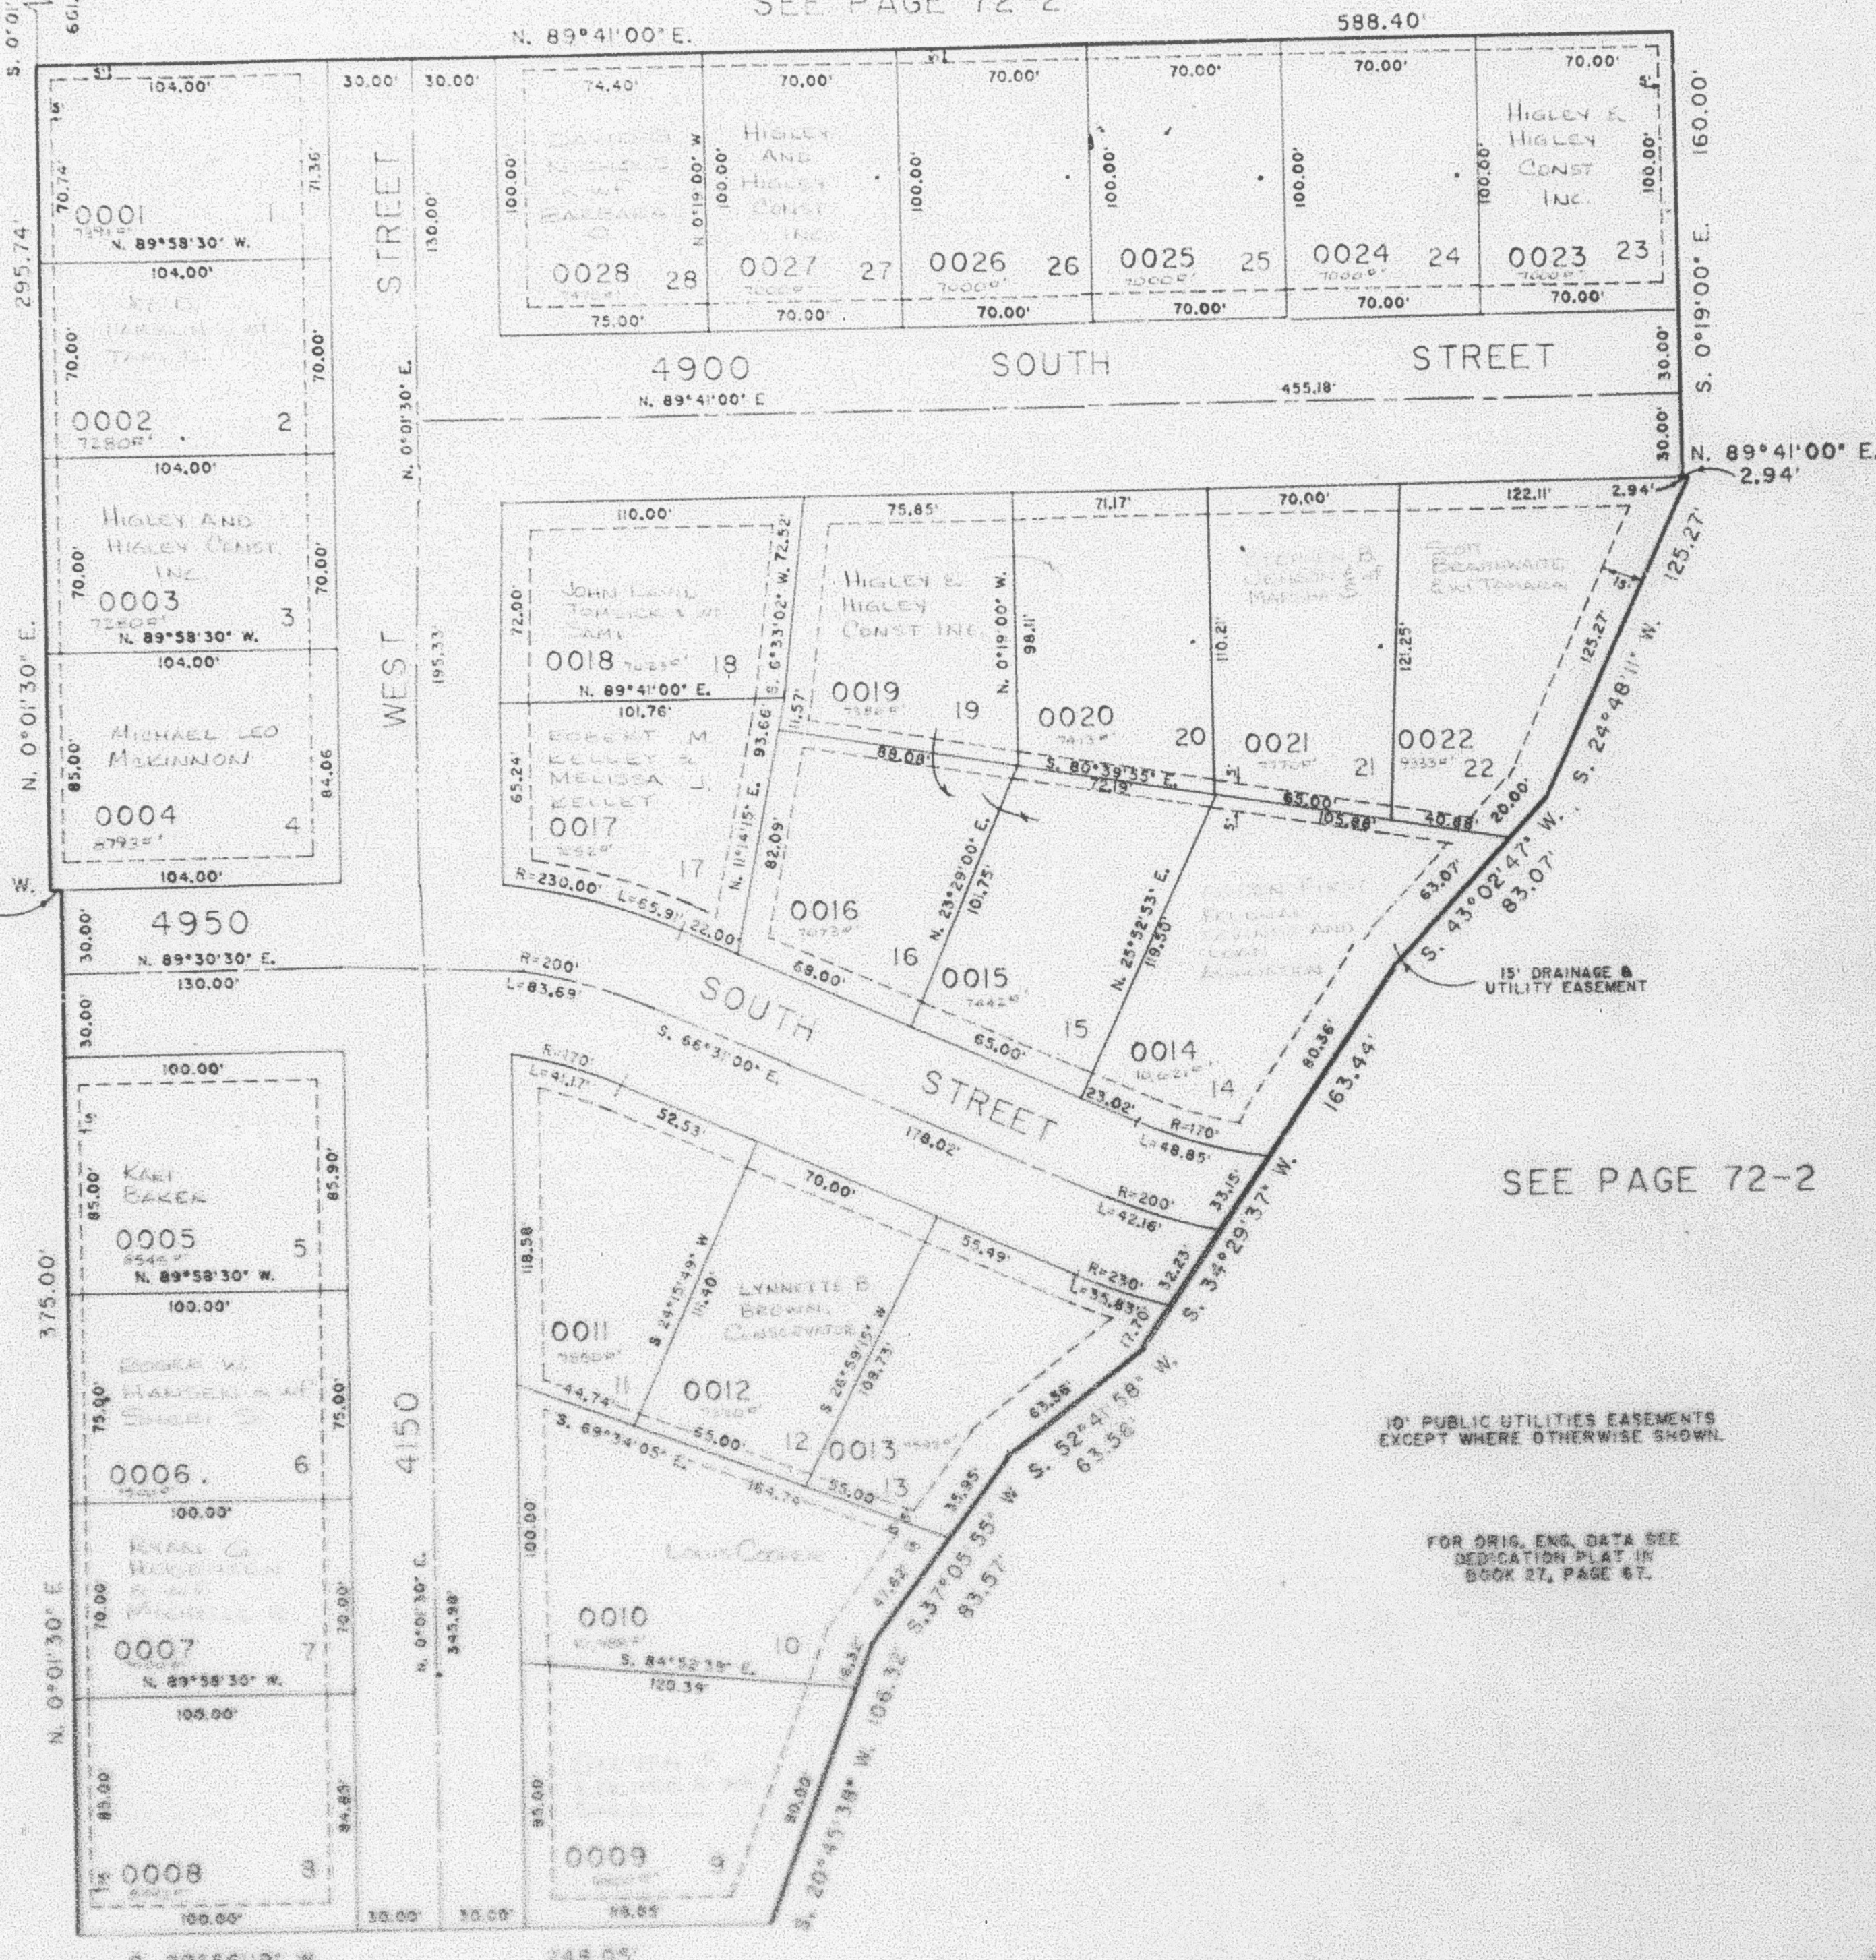

SEE PAGE 159

SEE PAGE 72-2

FOR ORIG. ENG. DATA SEE
DEDICATION PLAT IN
BOOK 27, PAGE 67.