

PART OF NW 1/4 SEC 21. T.5 N.. R.2 W.. S.L.B. & M.
ALAND OF HONEY SUBDIVISION NO. 9

LOTS 280 - 282 290 - 297

TAXING UNIT: 40

ROY CITY


PREFIX: 09-290

SCALE 1" TO 50'

EXCEPT WHERE OTHERWISE SHOWN
ALL LOTS OWNED BY:
JOHN W. DAVIS & WIFE SUSAN K.

SEE PAGE 83-I

SEE PAGE 83-I

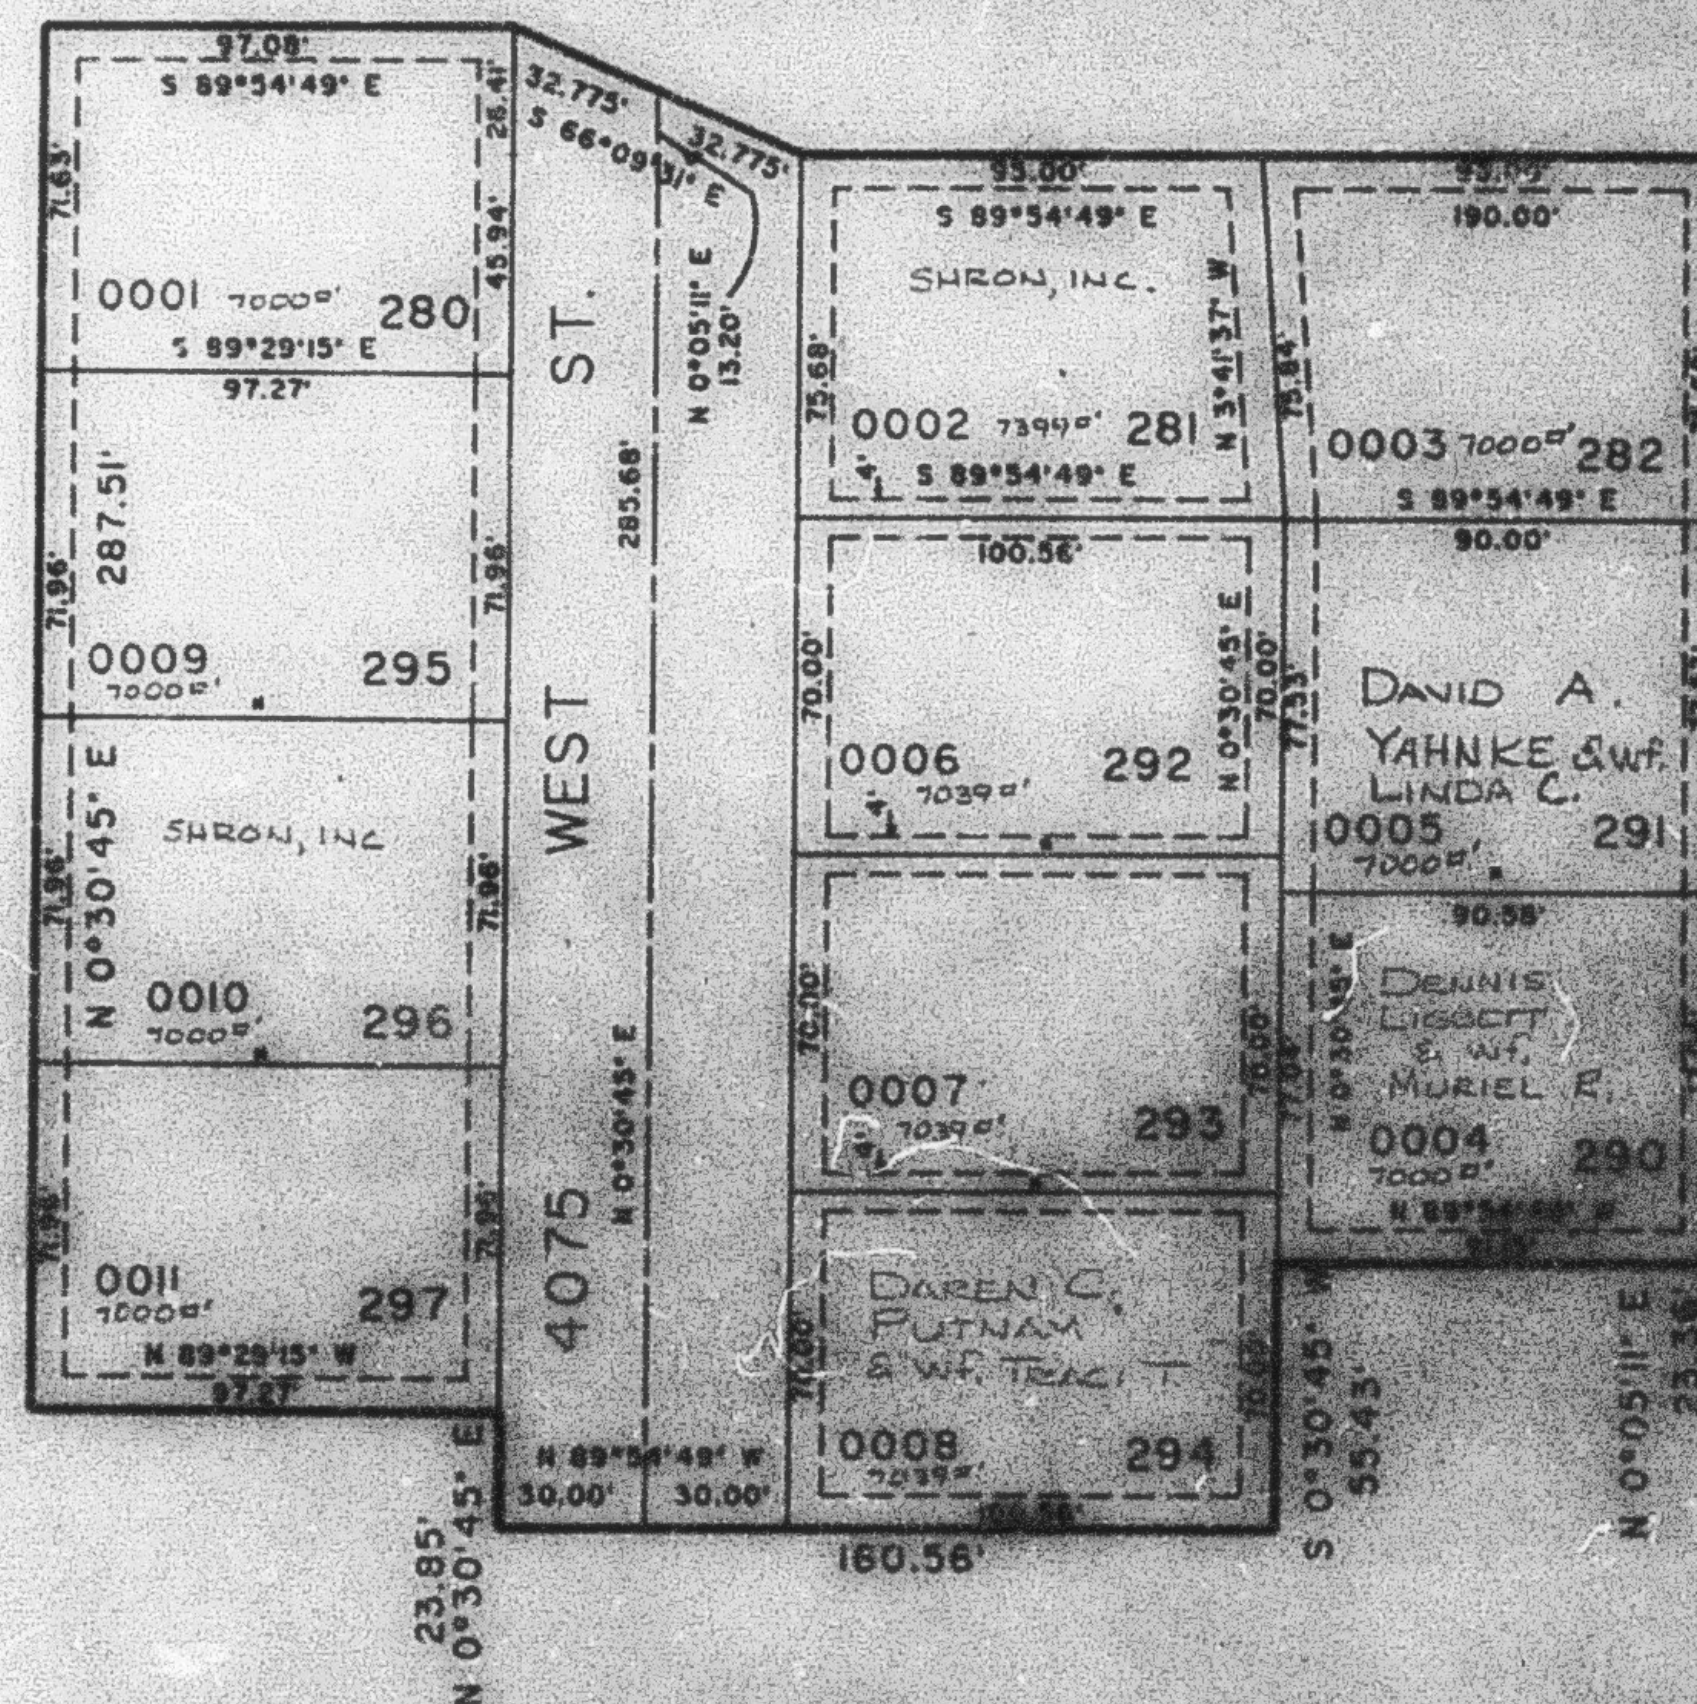

SEE PAGE 291

SEE PAGE 83-I

FOR COMPLETE ENG. DATA
SEE ORIG. DED. PLAT IN
BOOK 27, PAGE 71.

7' UTILITY & DRAINAGE EASEMENT
EACH SIDE OF PROPERTY LINE AS
INDICATED BY DASHED LINES.
EXCEPT AS OTHERWISE SHOWN.