

PART OF NW 1/4 SEC 21. T.5 N., R.2 W., S.L.B. & M.
ALAND OF HONEY SUBDIVISION NO. 9

290

LOTS 280 - 282 290 - 297

ROY CITY

PREFIX: 09-290


TAXING UNIT: 40

SCALE 1" TO 50'

EXCEPT WHERE OTHERWISE SHOWN
ALL LOTS OWNED BY:
JOHN W. DAVIS & W.F. SUSAN K.

SEE PAGE 83-1

SEE PAGE 83-1

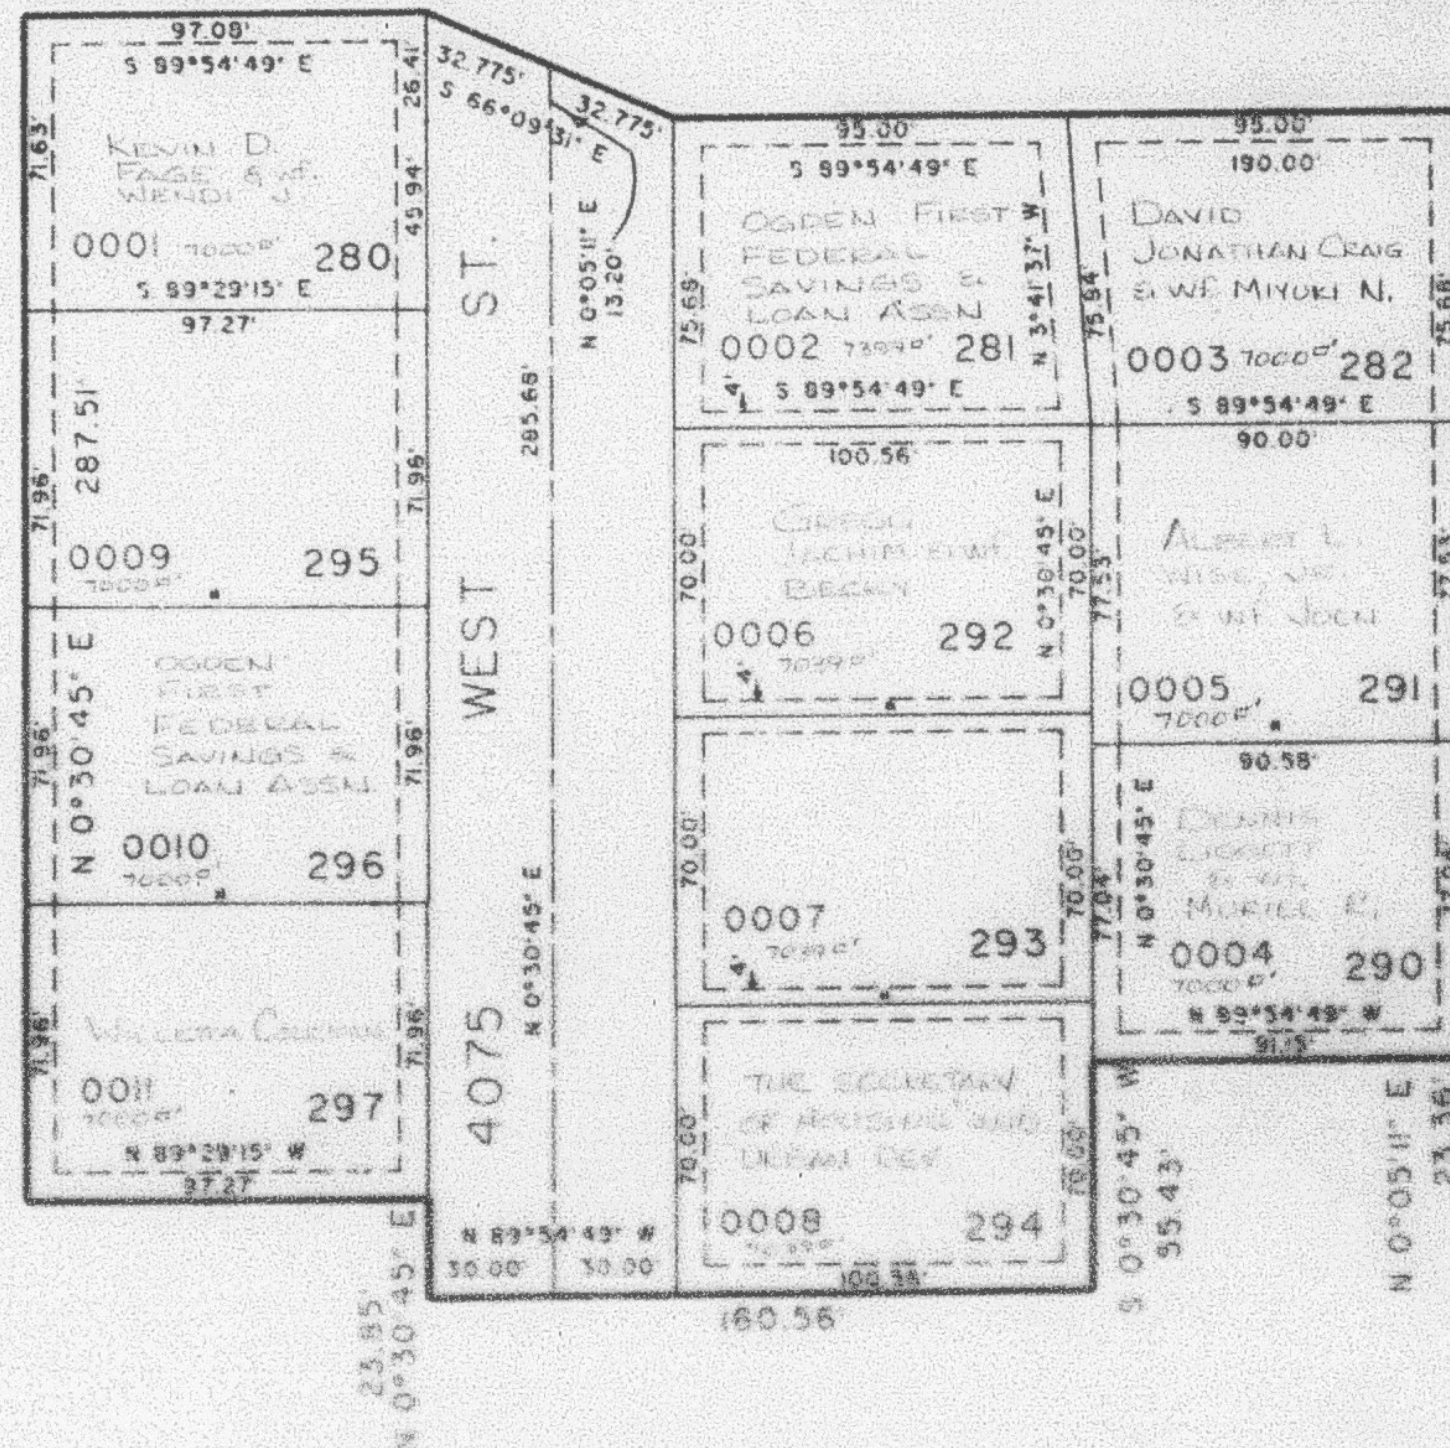

SEE PAGE 291

SEE PAGE 83-1

FOR COMPLETE ENG. DATA
SEE ORIG. DEED. PLAT IN
BOOK 27, PAGE 71.

7' UTILITY & DRAINAGE EASEMENT
EACH SIDE OF PROPERTY LINE AS
INDICATED BY DASHED LINES
EXCEPT AS OTHERWISE SHOWN