

PART OF NW 1/4 SEC 21. T.5 N.. R.2 W.. S.L.B.8 M.
ALAND OF HONEY SUBDIVISION NO. 9

LOTS 280 - 282 290 - 297

TAXING UNIT: 40


ROY CITY

PREFIX: 09-296

SCALE 1" TO 50'

SEE PAGE 83-I

SEE PAGE 83-I

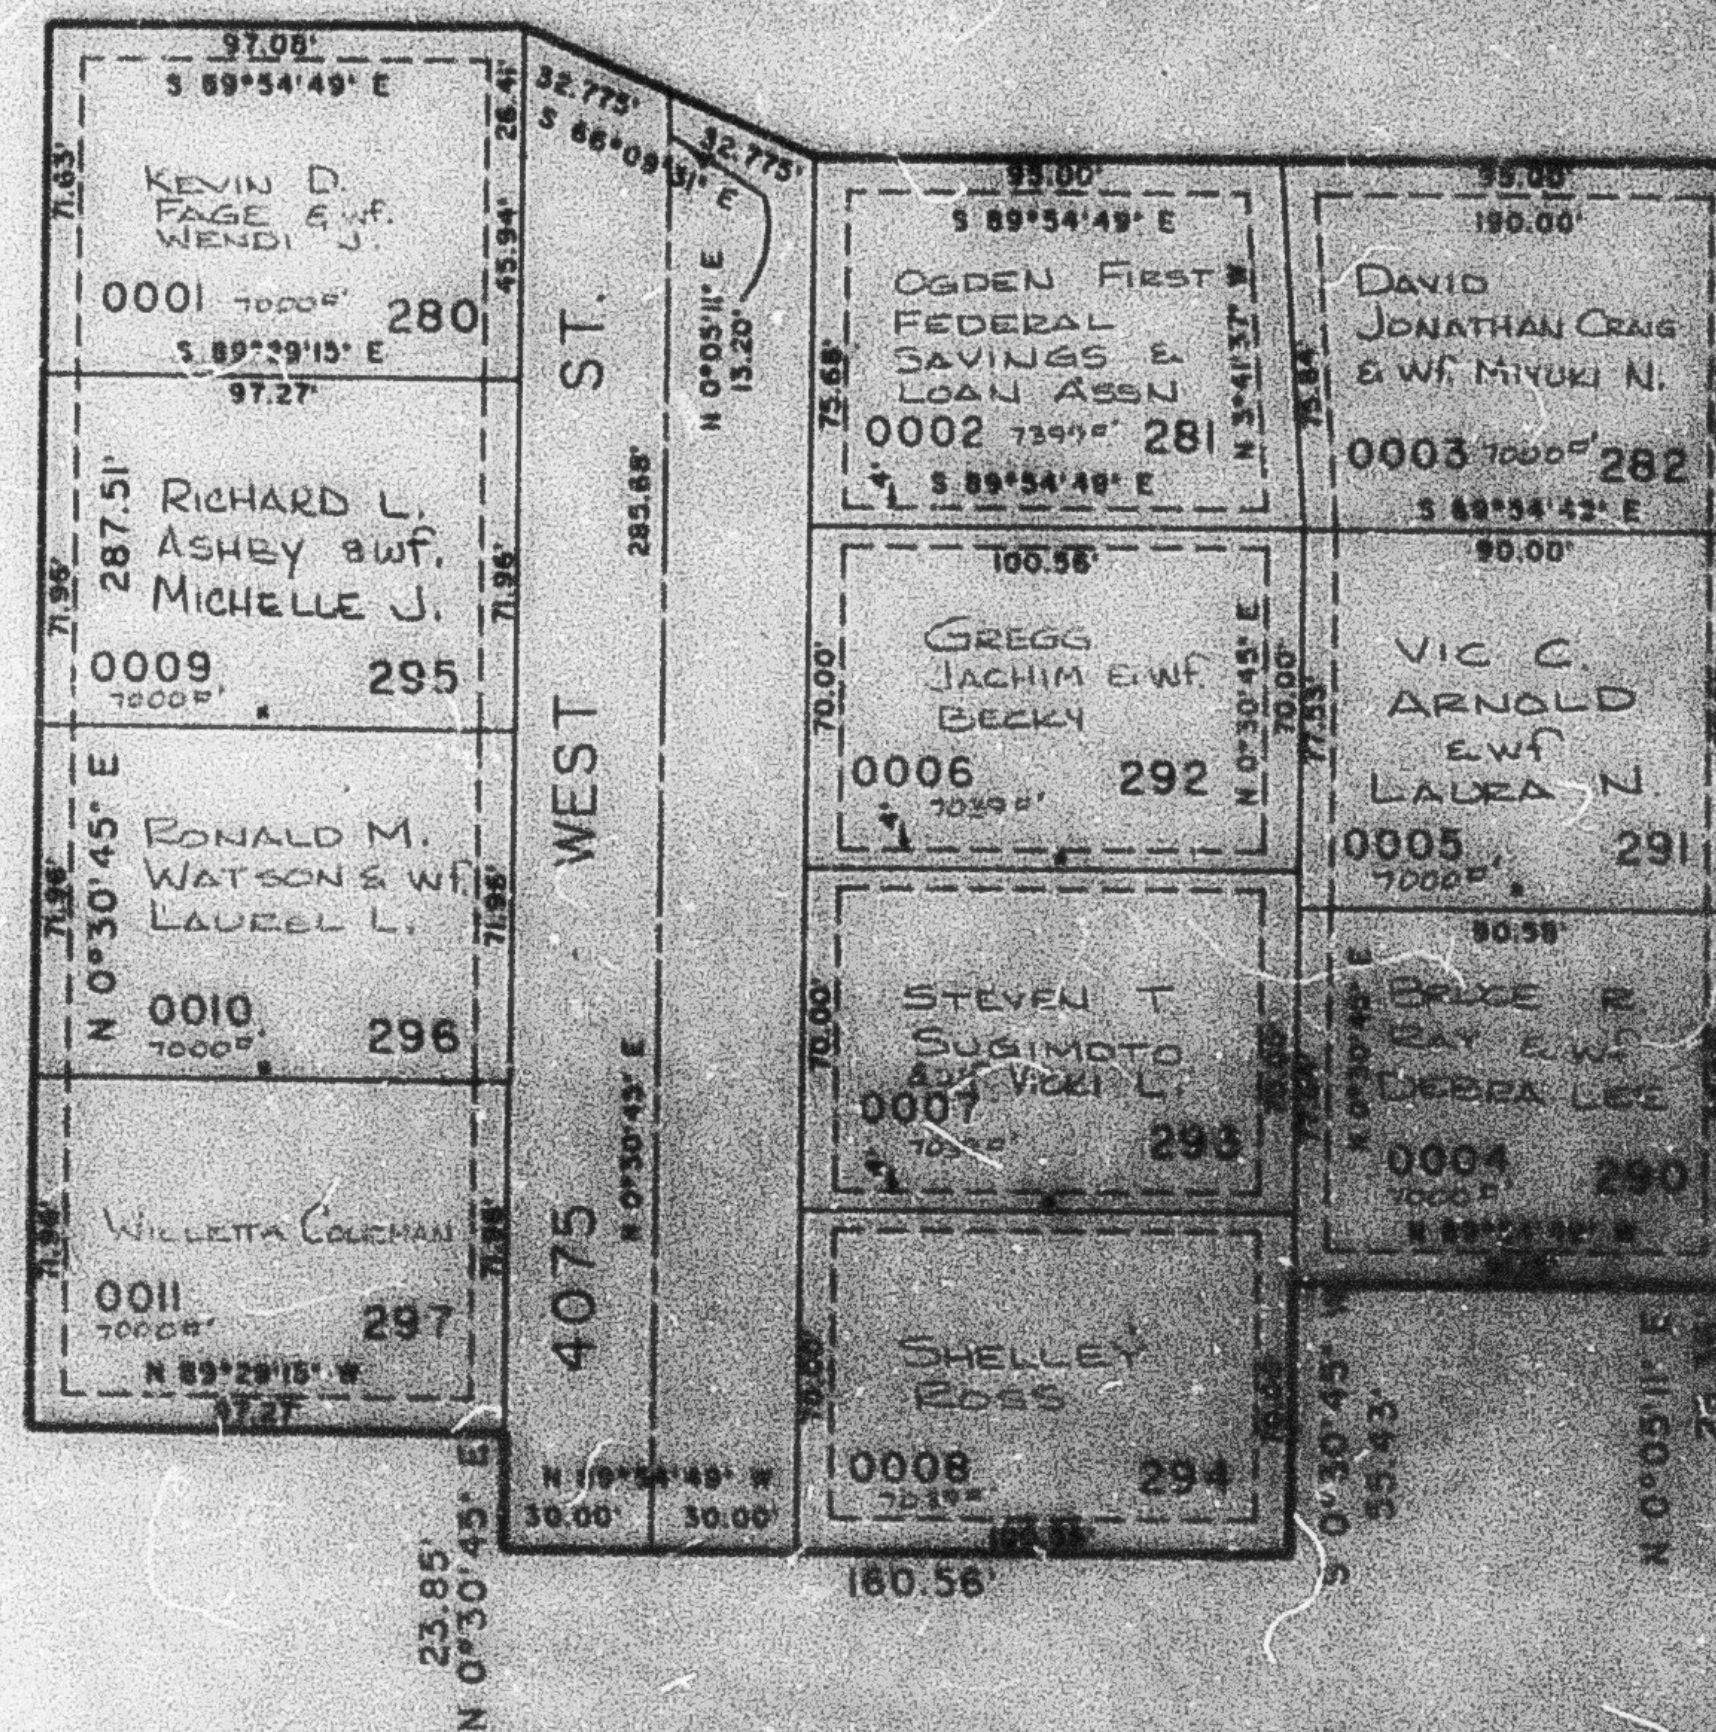

SEE PAGE 291

FOR COMPLETE ENG. DATA
SEE ORIG. DEED PLAT IN
BOOK 27, PAGE 71.

7' UTILITY & DRAINAGE EASEMENT
EACH SIDE OF PROPERTY LINE AS
INDICATED BY DASHED LINES
EXCEPT AS OTHERWISE SHOWN.

SEE PAGE 83-I