

PART OF NW 1/4 SEC. 21. T.5 N.. R.2 W.. S.L.B. 8 M.
ALAND OF HONEY SUBDIVISION NO. 9

291

LOTS 283 - 289

TAXING UNIT: 40

ROY CITY


PREFIX: 09-291

SCALE 1" TO 50'

EXCEPT WHERE OTHERWISE SHOWN
ALL LOTS OWNED BY:
JOHN W. DAVIS & WIFE SUZANNE K.

SEE PAGE 83-I

SEE PAGE 290

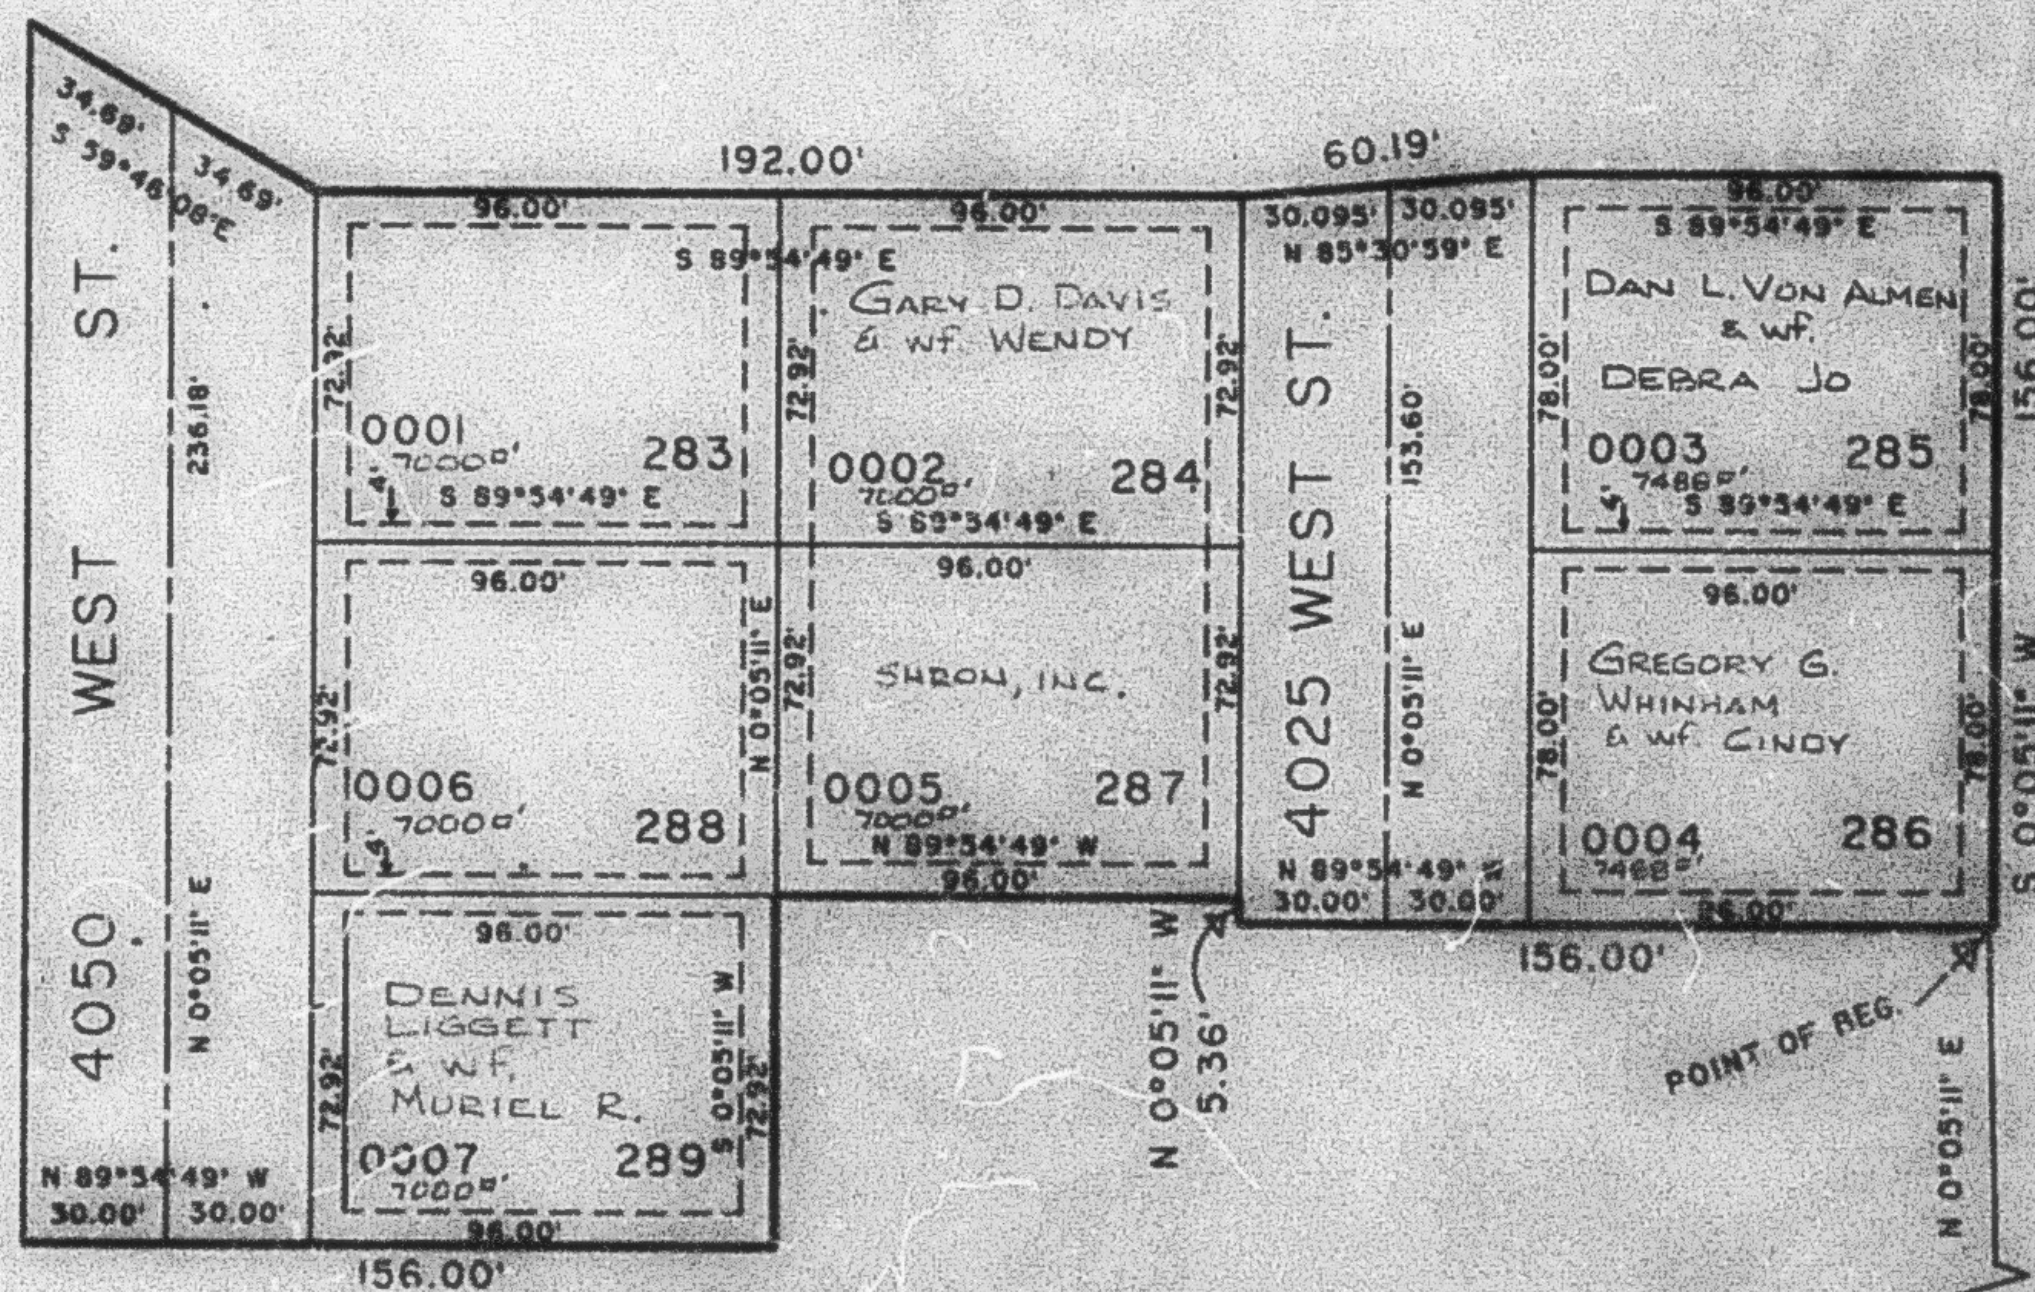

SEE PAGE 83-I

SEE PAGE 83-I

FOR COMPLETE ENG. DATA
SEE ORIG. SUB. PLAT IN
BOOK 27, PAGE 71.

7. UTILITY & DRAINAGE EASEMENTS
EACH SIDE OF PROPERTY LINE AS
INDICATED BY DASHED LINES
EXCEPT AS OTHERWISE SHOWN.

CENTER OF SEC. 21
S. 89° 54' 49" E
1038.13'