

PART OF NW 1/4 SEC. 15. T5N. R2W. S.L.B. & M.
SHRON VILLAGE SUBDIVISION NO. 1
 IN ROY CITY

292


TAXING UNIT: 41

PREFIX: 09-292

SCALE 1" TO 50'

EXCEPT WHERE OTHERWISE SHOWN
 ALL LOTS OWNED BY:
 SHRON, INC.

SEE PAGE 71-4

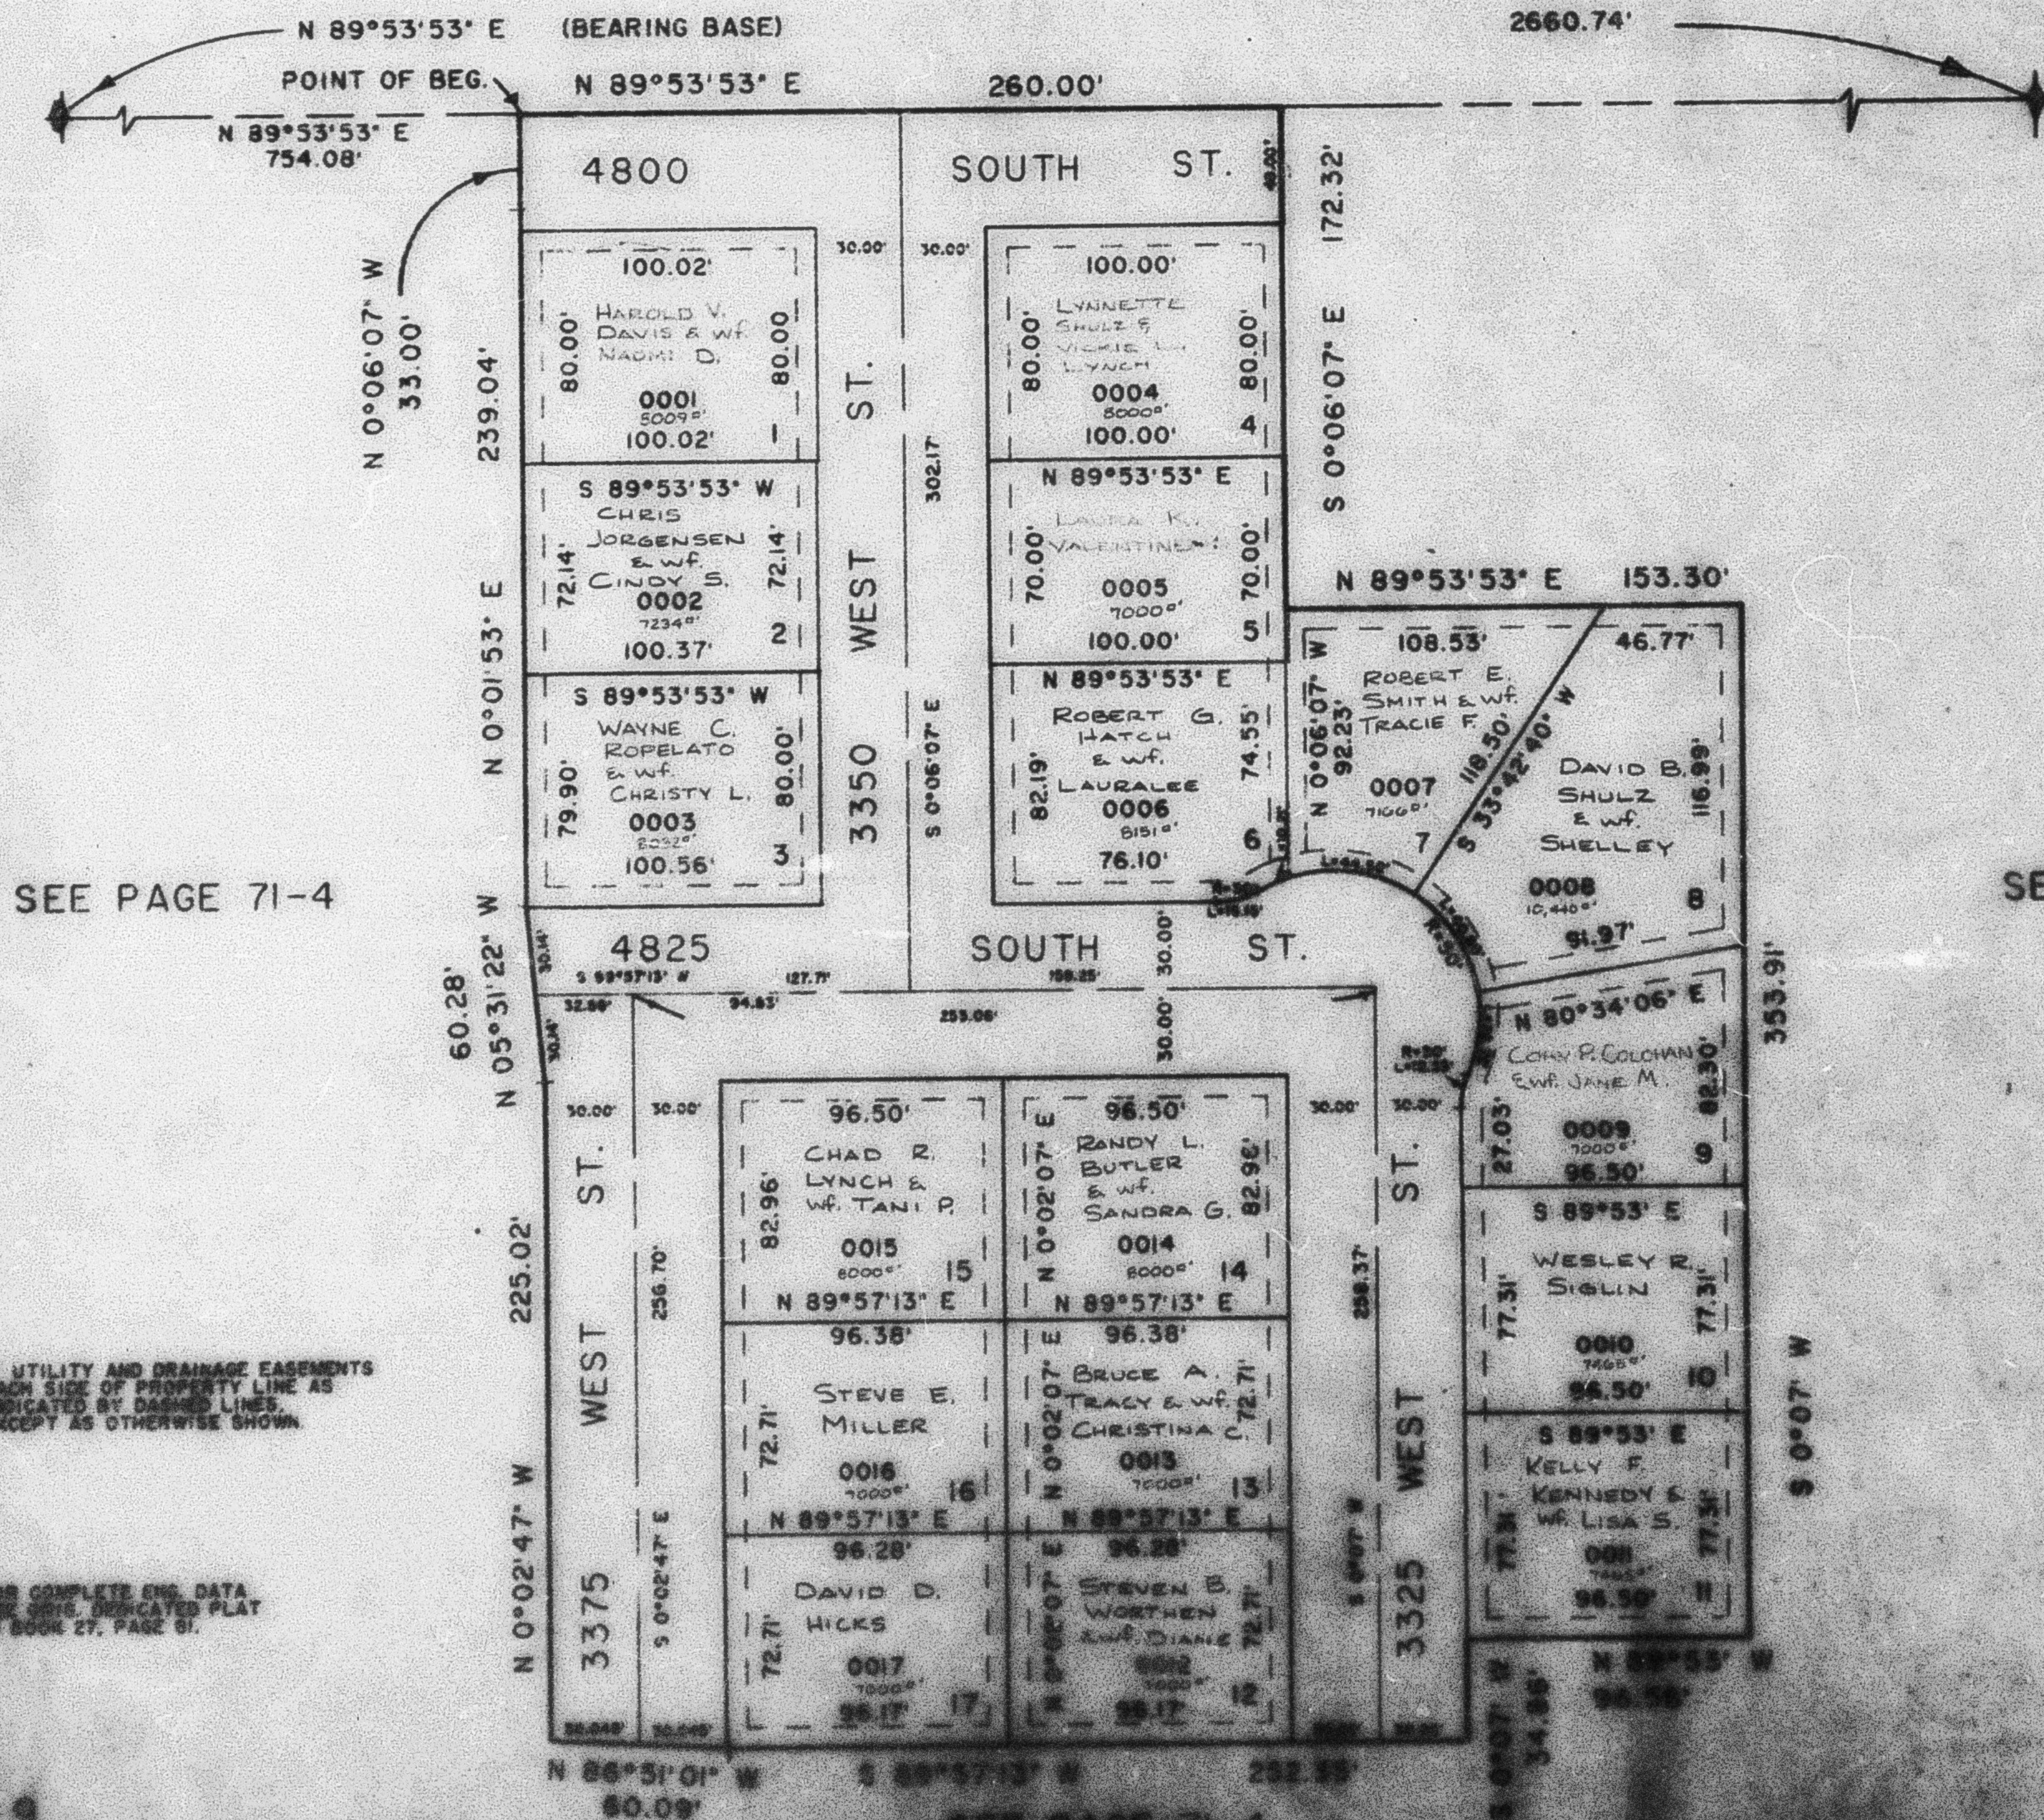

SEE PAGE 71-4

SEE PAGE 214

7. UTILITY AND DRAINAGE EASEMENTS
 EACH SIDE OF PROPERTY LINE AS
 INDICATED BY DASHED LINES.
 EXCEPT AS OTHERWISE SHOWN

FOR COMPLETE ENG. DATA
 SEE SITE DEDICATED PLAT
 IN BOOK 27, PAGE 51.

SEE PAGE 71-4