

PART OF NW 1/4 SEC. 15, T5N, R2W, S.L.B. & M.
SHRON VILLAGE SUBDIVISION NO. 1
 IN ROY CITY

292


TAXING UNIT: 41

PREFIX 09-101

SCALE 1" TO 50'

EXCEPT WHERE OTHERWISE SHOWN
 ALL LOTS OWNED BY
 SHRON, INC.

SEE PAGE 71-4

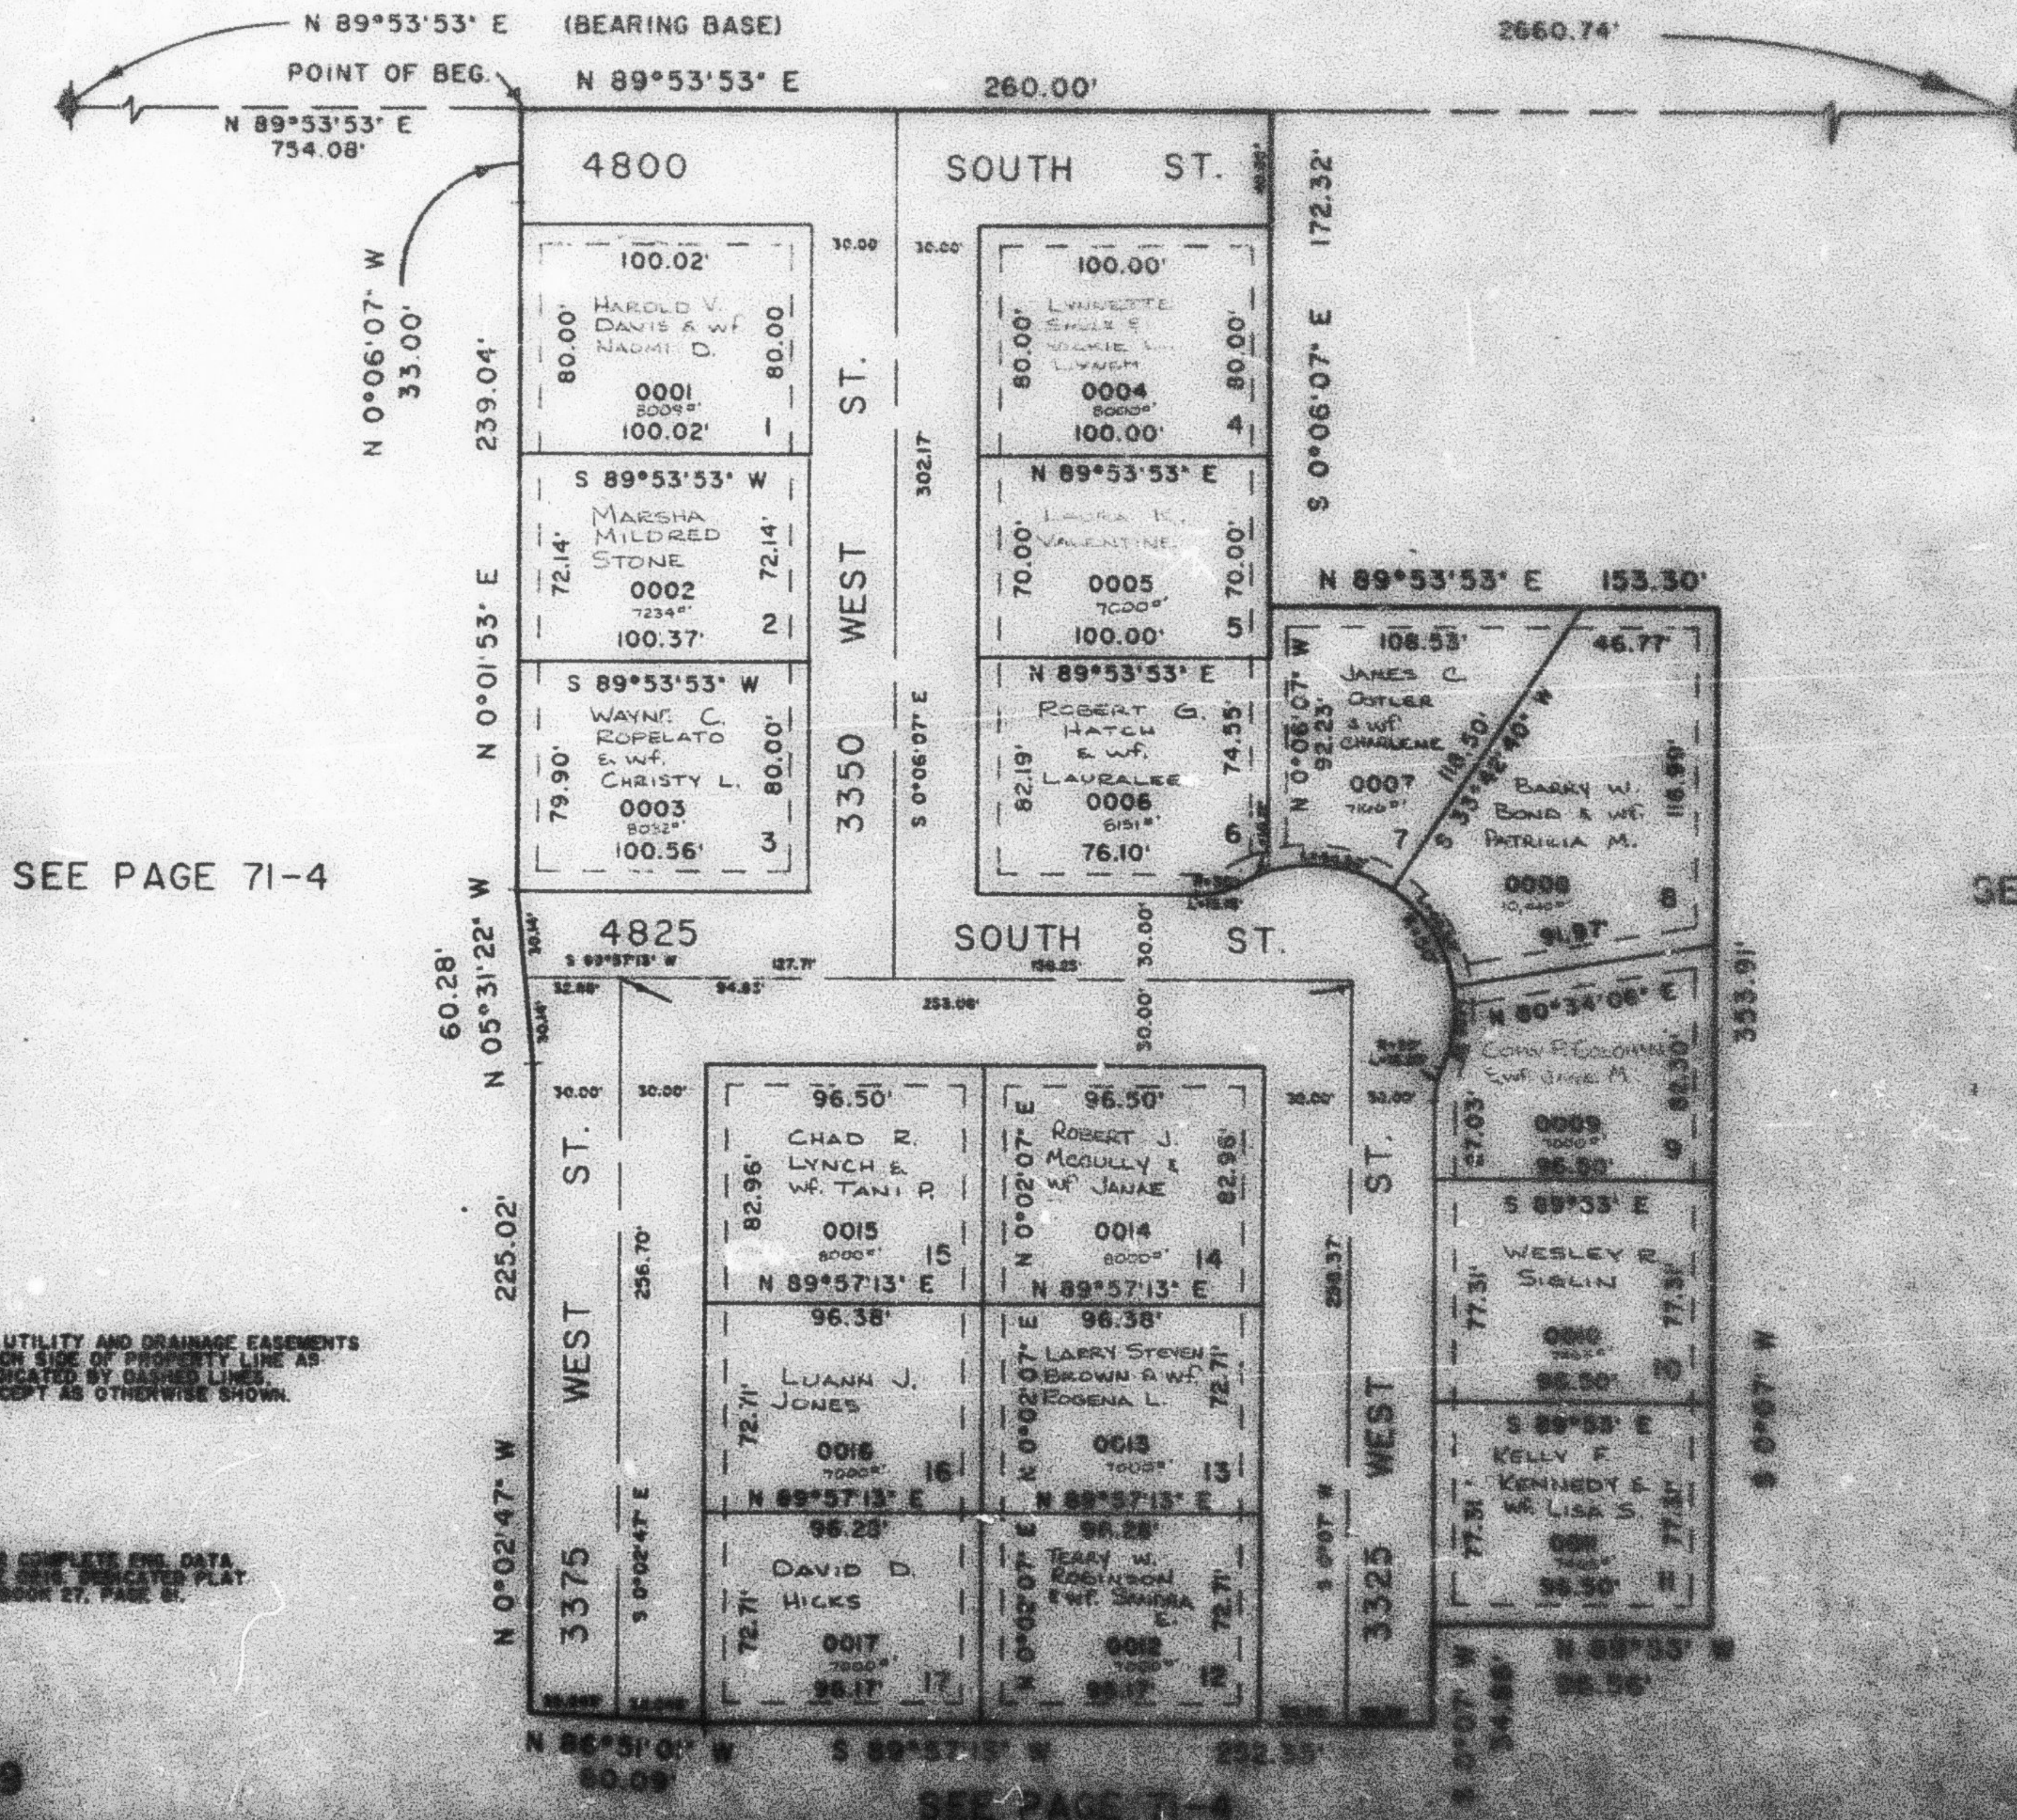

SEE PAGE 71-4

SEE PAGE 214

7. UTILITY AND DRAINAGE EASEMENTS
 EACH SIDE OF PROPERTY LINE AS
 INDICATED BY DASHED LINES
 EXCEPT AS OTHERWISE SHOWN.

FOR COMPLETE PLOT DATA
 SEE THIS INDICATED PLAT
 IN BOOK 27, PAGE 51.

SEE PAGE 71-4