

PART OF NW 1/4 SEC. 15, T5N, R2W, S1E, B. 6 M. SPRINGBROOK SUBDIVISION

293

TAXING UNIT: 78

ROY CITY

PREFIX: 08-193


SCALE 1" TO 50'

NW CORNER OF SEC
 15, T5N, R2W
 PD BRASS CAP

SEE PAGE 71-4

SEE PAGE 252

EXCEPT WHERE OTHERWISE SHOWN
 ALL LOTS OWNED BY:
 INDY & COMPANY, INC.
 G.W. DEVELOPMENT COMPANY, INC. & 4076

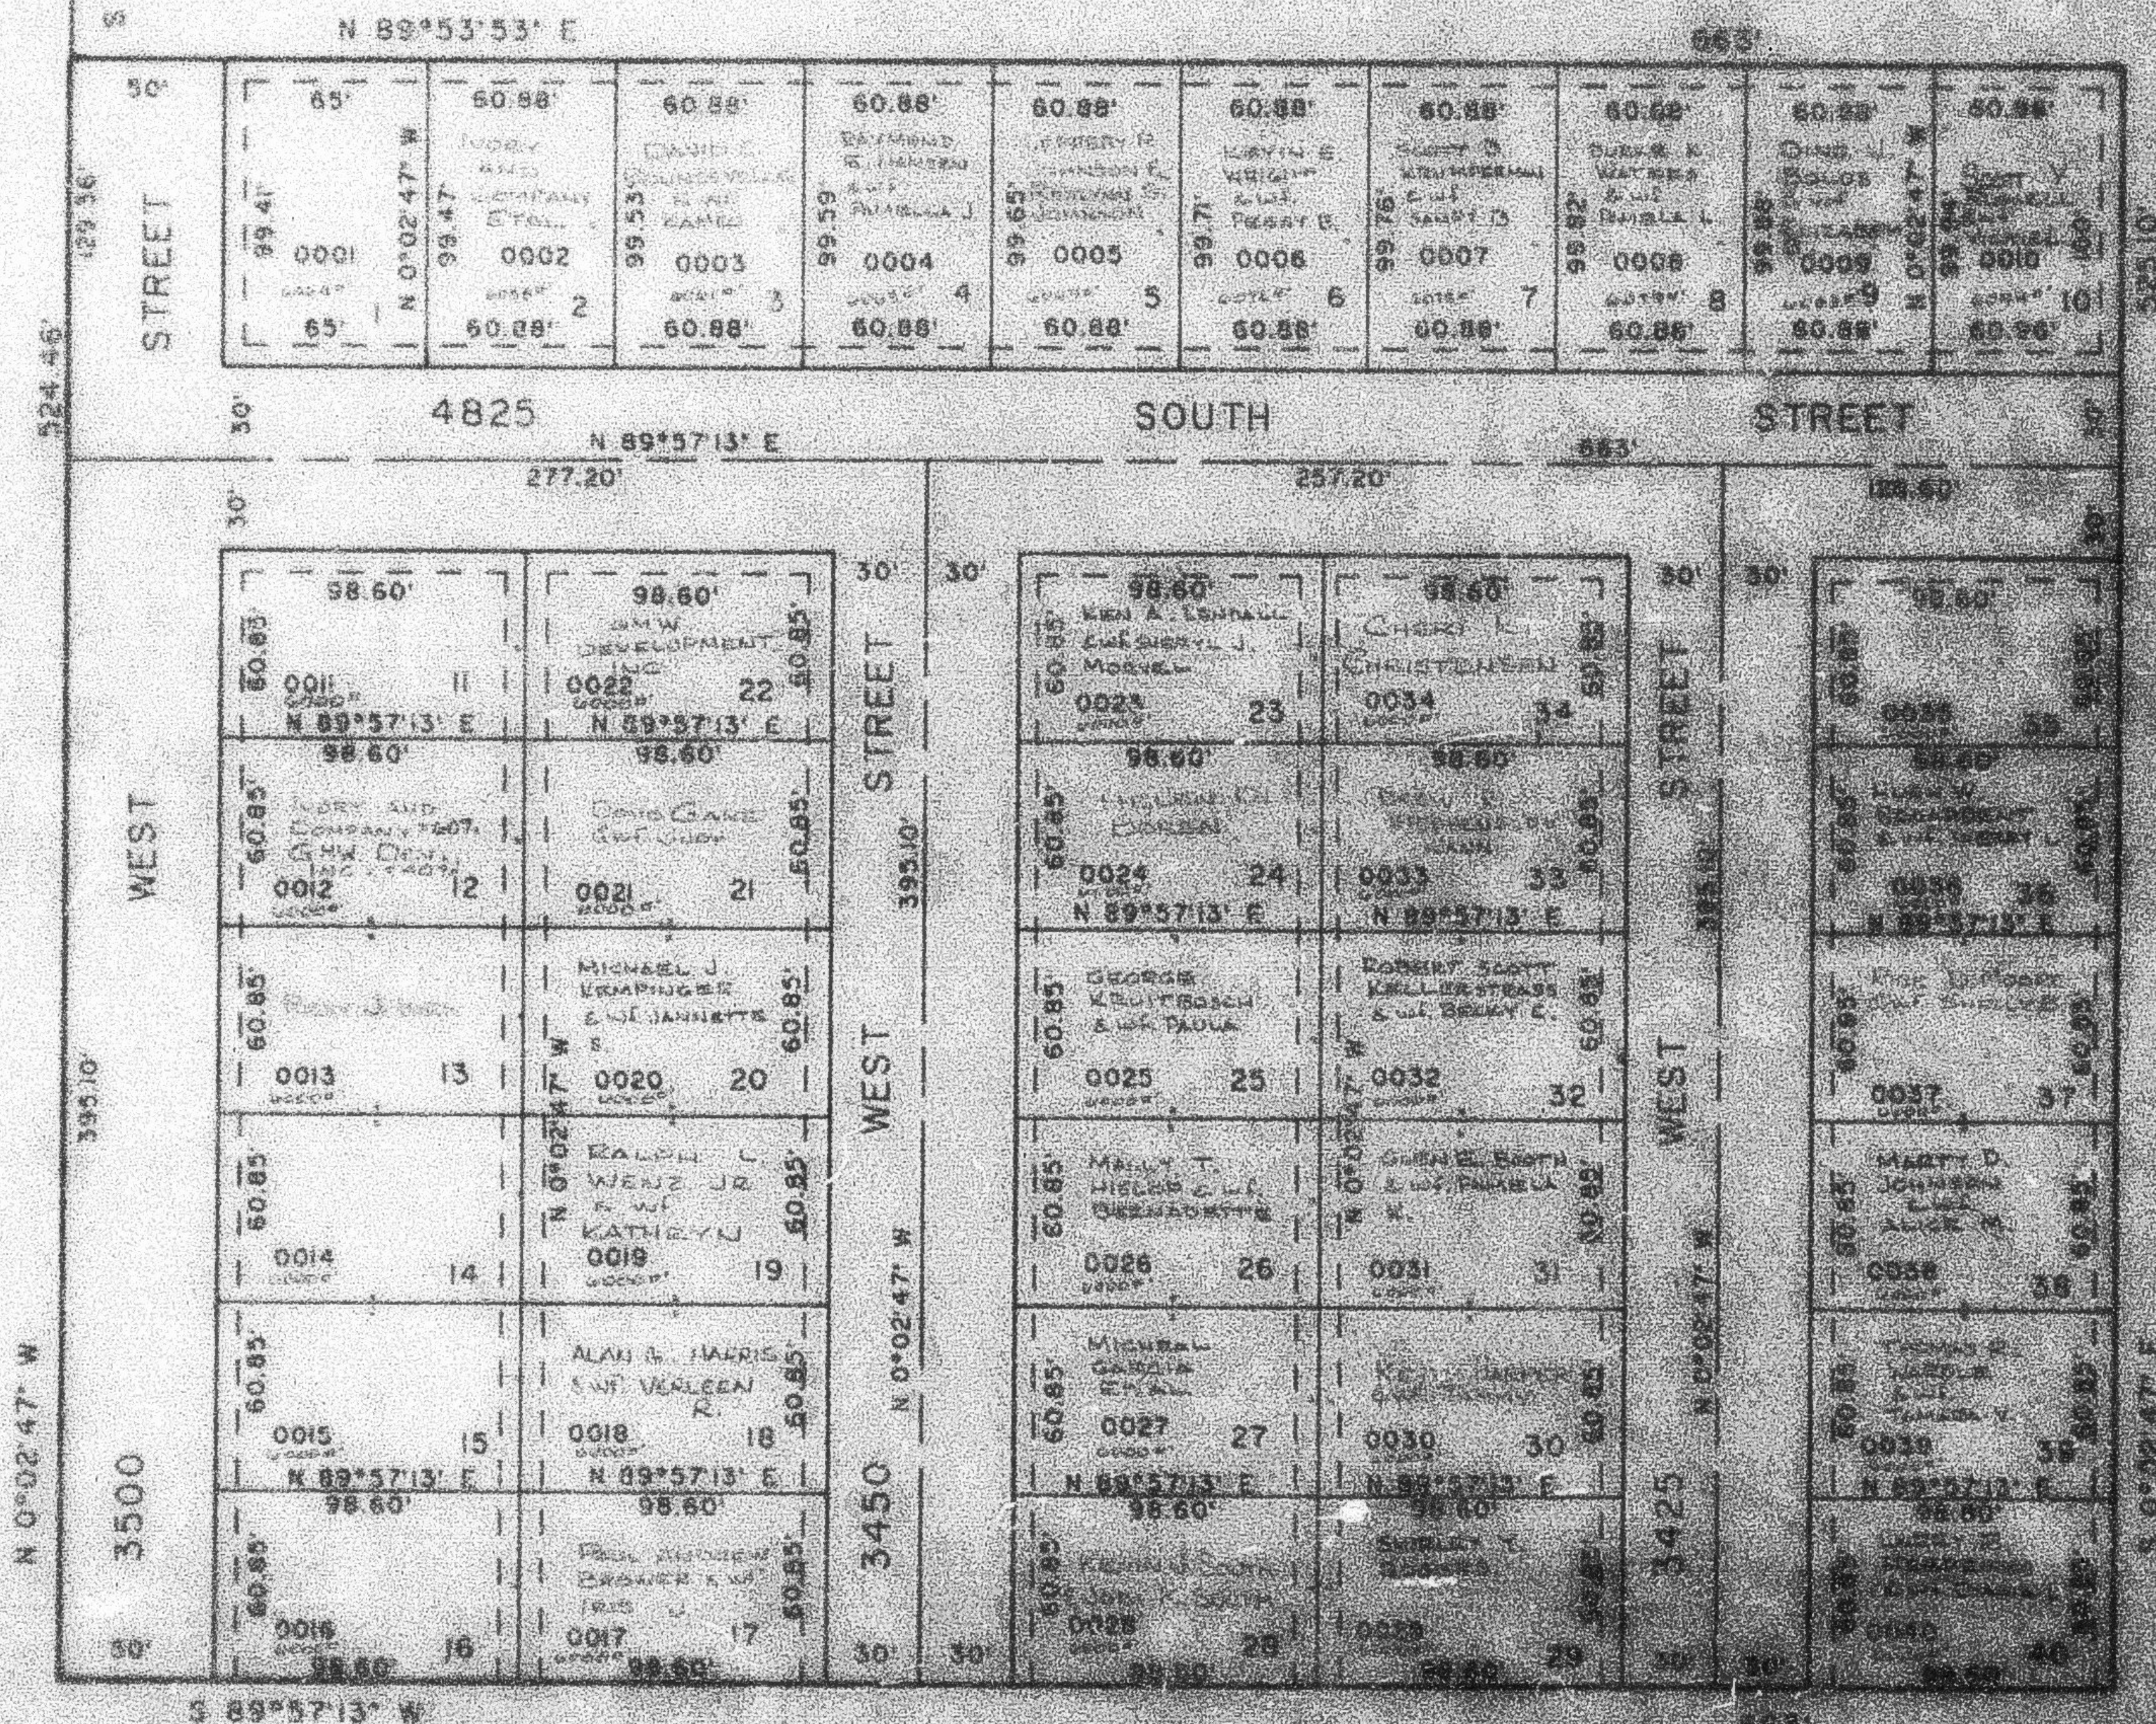

SEE
 PAGE
 72

SEE
 PAGE
 71-4

SEE PAGE 71-4

UTILITY AND DRAINAGE EASEMENTS
 EACH SIDE OF HIGHWAY 101 AS
 INDICATED BY DASHED LINES
 EXCEPT AS OTHERWISE SHOWN

ENCLOSURE