

PART OF NW 1/4 SEC. 15, T5N, R2W, S.L.B. 8 M.
SPRINGBROOK SUBDIVISION

293

TAXING UNIT: 78

ROY CITY

PREFIX: 09-293


S 0°02'47" E
171.95

NW CORNER OF SEC
15, T5N, R2W
FD BRASS CAP

SCALE 1" TO 50'

SEE PAGE 71-4

SEE PAGE 252

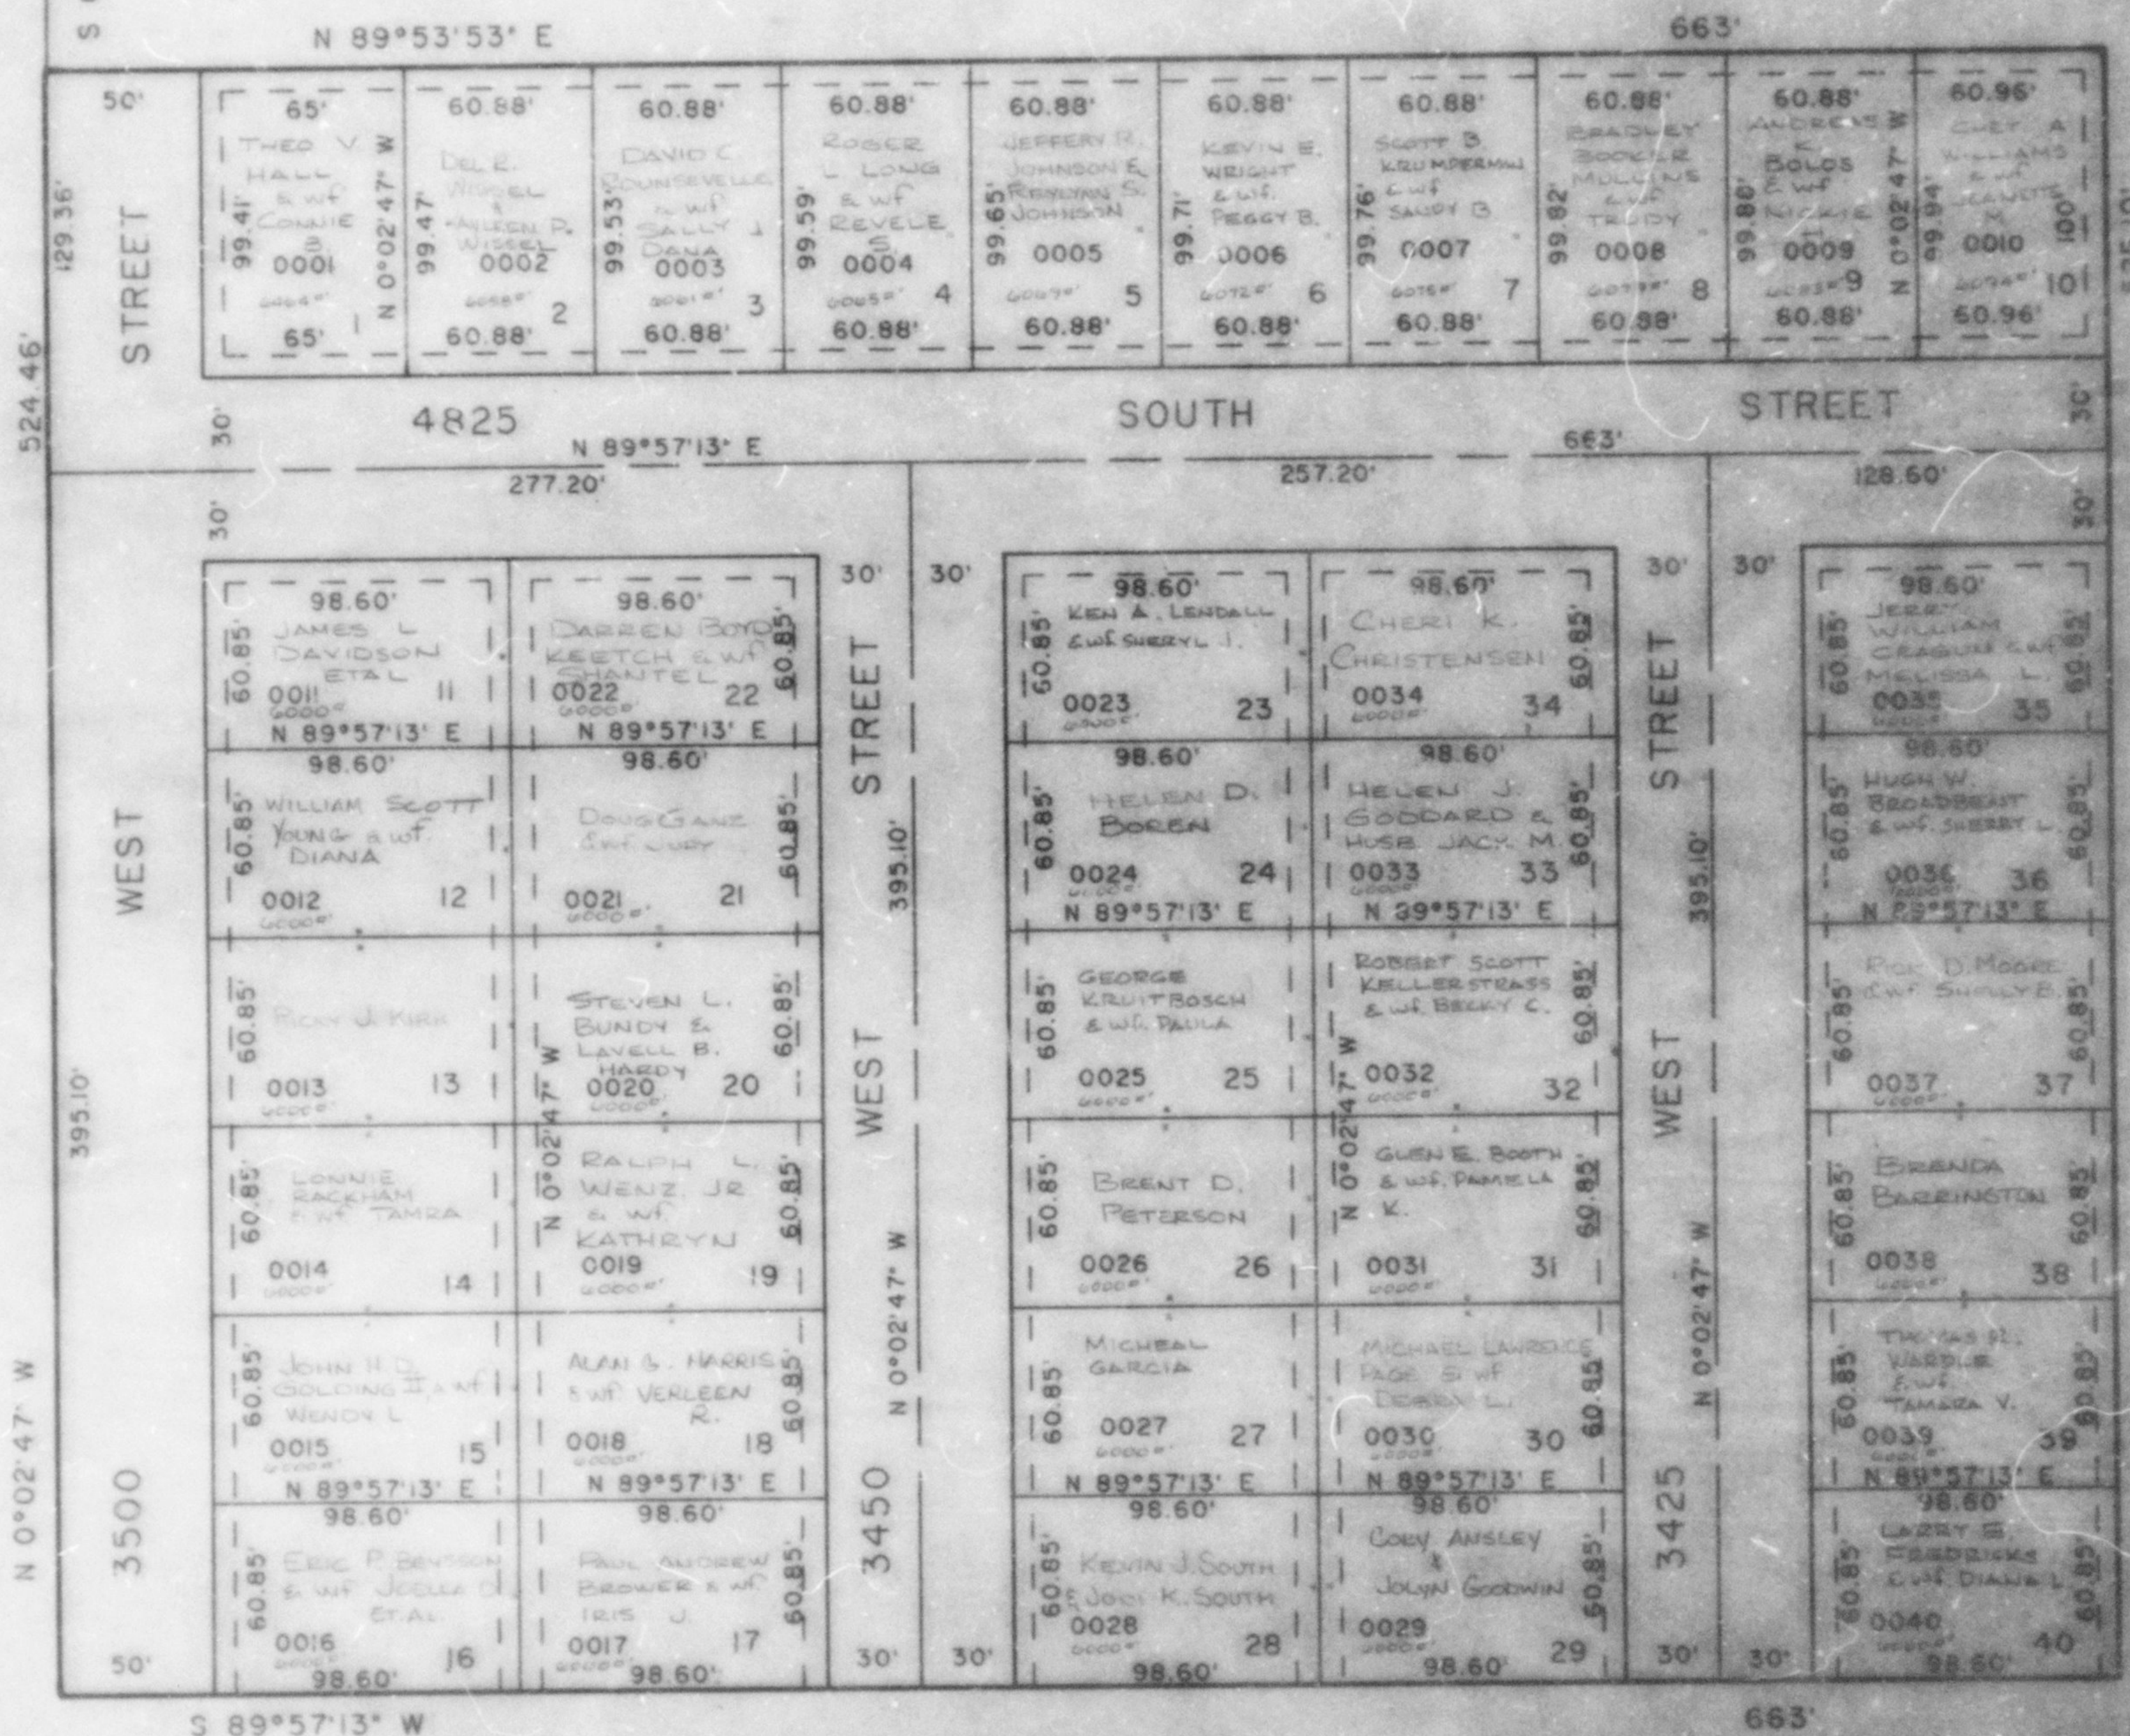

SEE
PAGE
72

SEE
PAGE
71-4

7" UTILITY AND DRAINAGE EASEMENTS
EACH SIDE OF PROPERTY LINE AS
INDICATED BY DASHED LINES
EXCEPT AS OTHERWISE SHOWN.

FOR COMPLETE ENG. DATA
SEE ORIG. DEDICATED PLAT
IN BOOK 27, PAGE 84.

SHL 1-26