


PART OF NW 1/4 SEC. 15, T5N, R2W, S.L.B. & M.
SPRINGBROOK SUBDIVISION

293

TAXING UNIT 78

ROY CITY

PREFIX 09-293

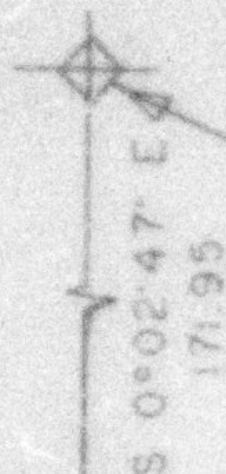


NW CORNER OF SEC
 15, T5N, R2W
 FD BRASS CAP

SCALE 1" TO 50'

SEE PAGE 71-4

SEE PAGE 252

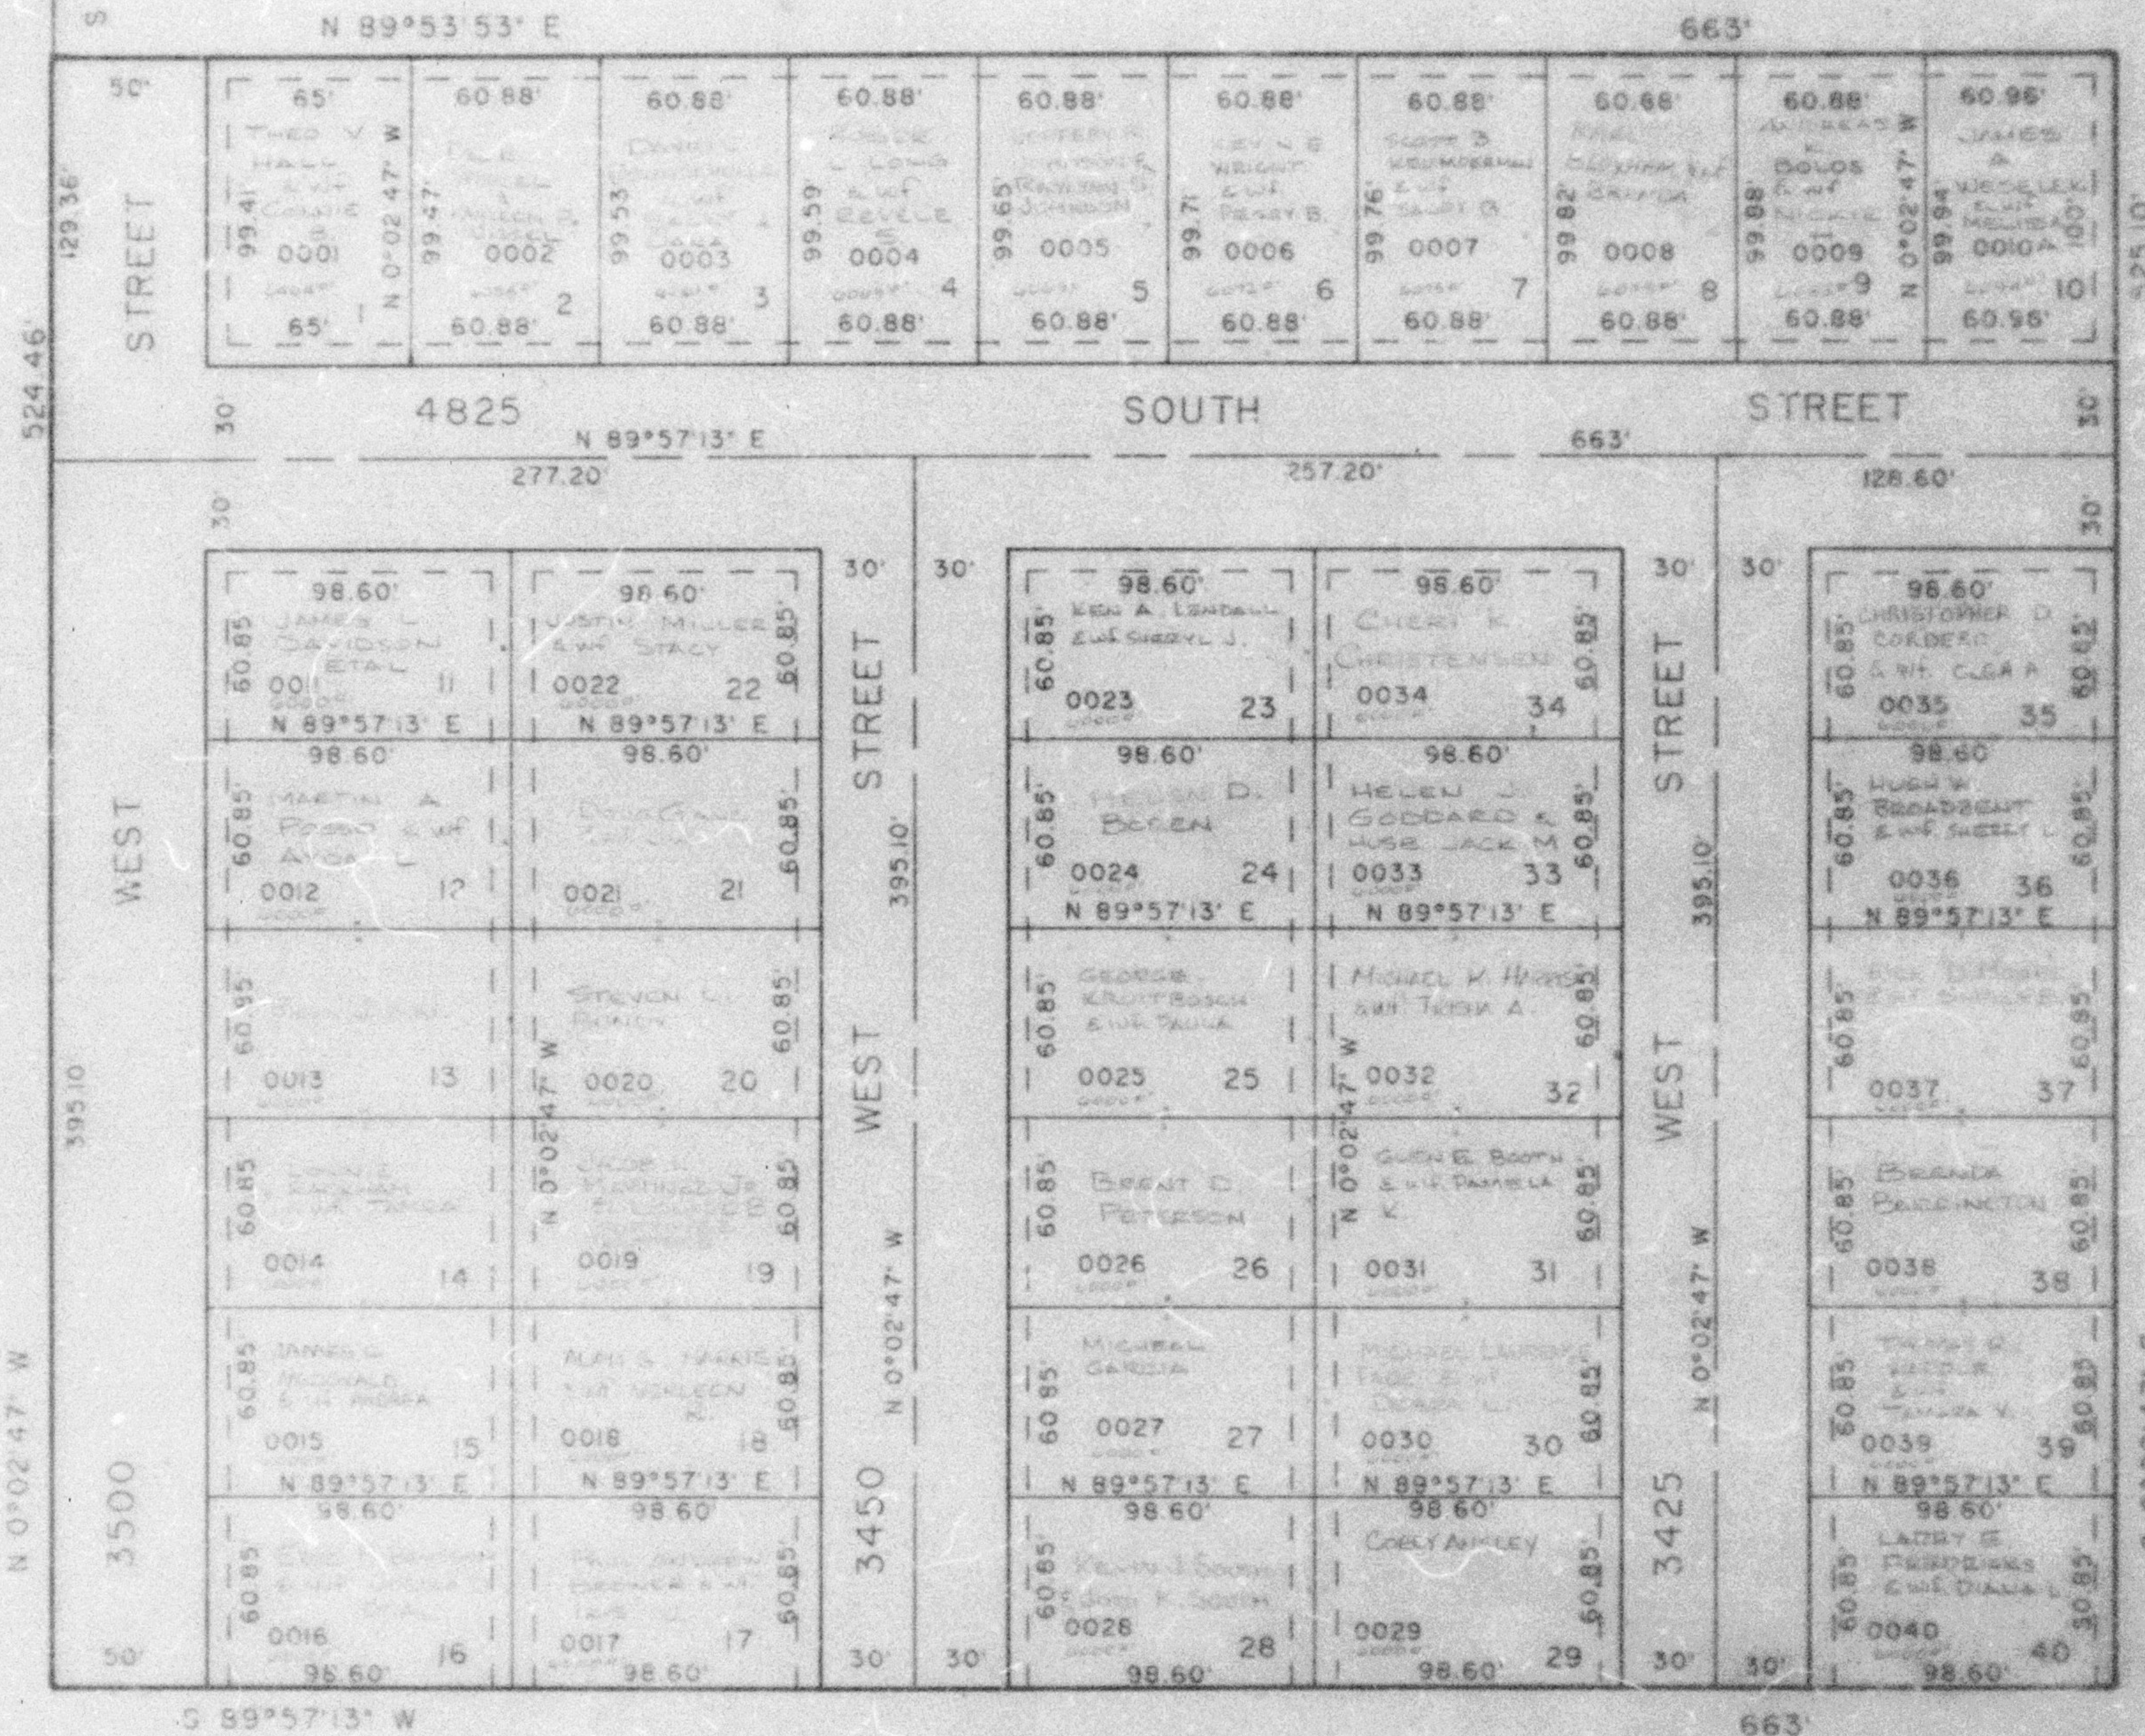

SEE
 PAGE
 72

SEE
 PAGE
 71-4

SEE PAGE 71-4

7" UTILITY AND DRAINAGE EASEMENTS
 EACH SIDE OF PROPERTY LINE AS
 INDICATED BY DASHED LINES
 EXCEPT AS OTHERWISE SHOWN

FOR COMPLETE E.D. DATA
 SEE ORIG. DEDICATED PLAT
 IN BOOK 27, PAGE 84.