

PART NW 1/4 SEC. 22, T5N. R2W. S.L.B. & M.
RHEA ESTATES SUBDIVISION

295

TAXING UNIT: 41

ROY CITY

PREFIX: 09-295


SCALE 1" TO 50'

N 1/4 COR SEC 22,
T5N. R2W. S.L.B. & M.

EXCEPT WHERE OTHERWISE
SHOWN ALL LOTS OWNED BY
EDWIN M. HIGLEY

SEE PAGE 88-1

SEE PAGE 158

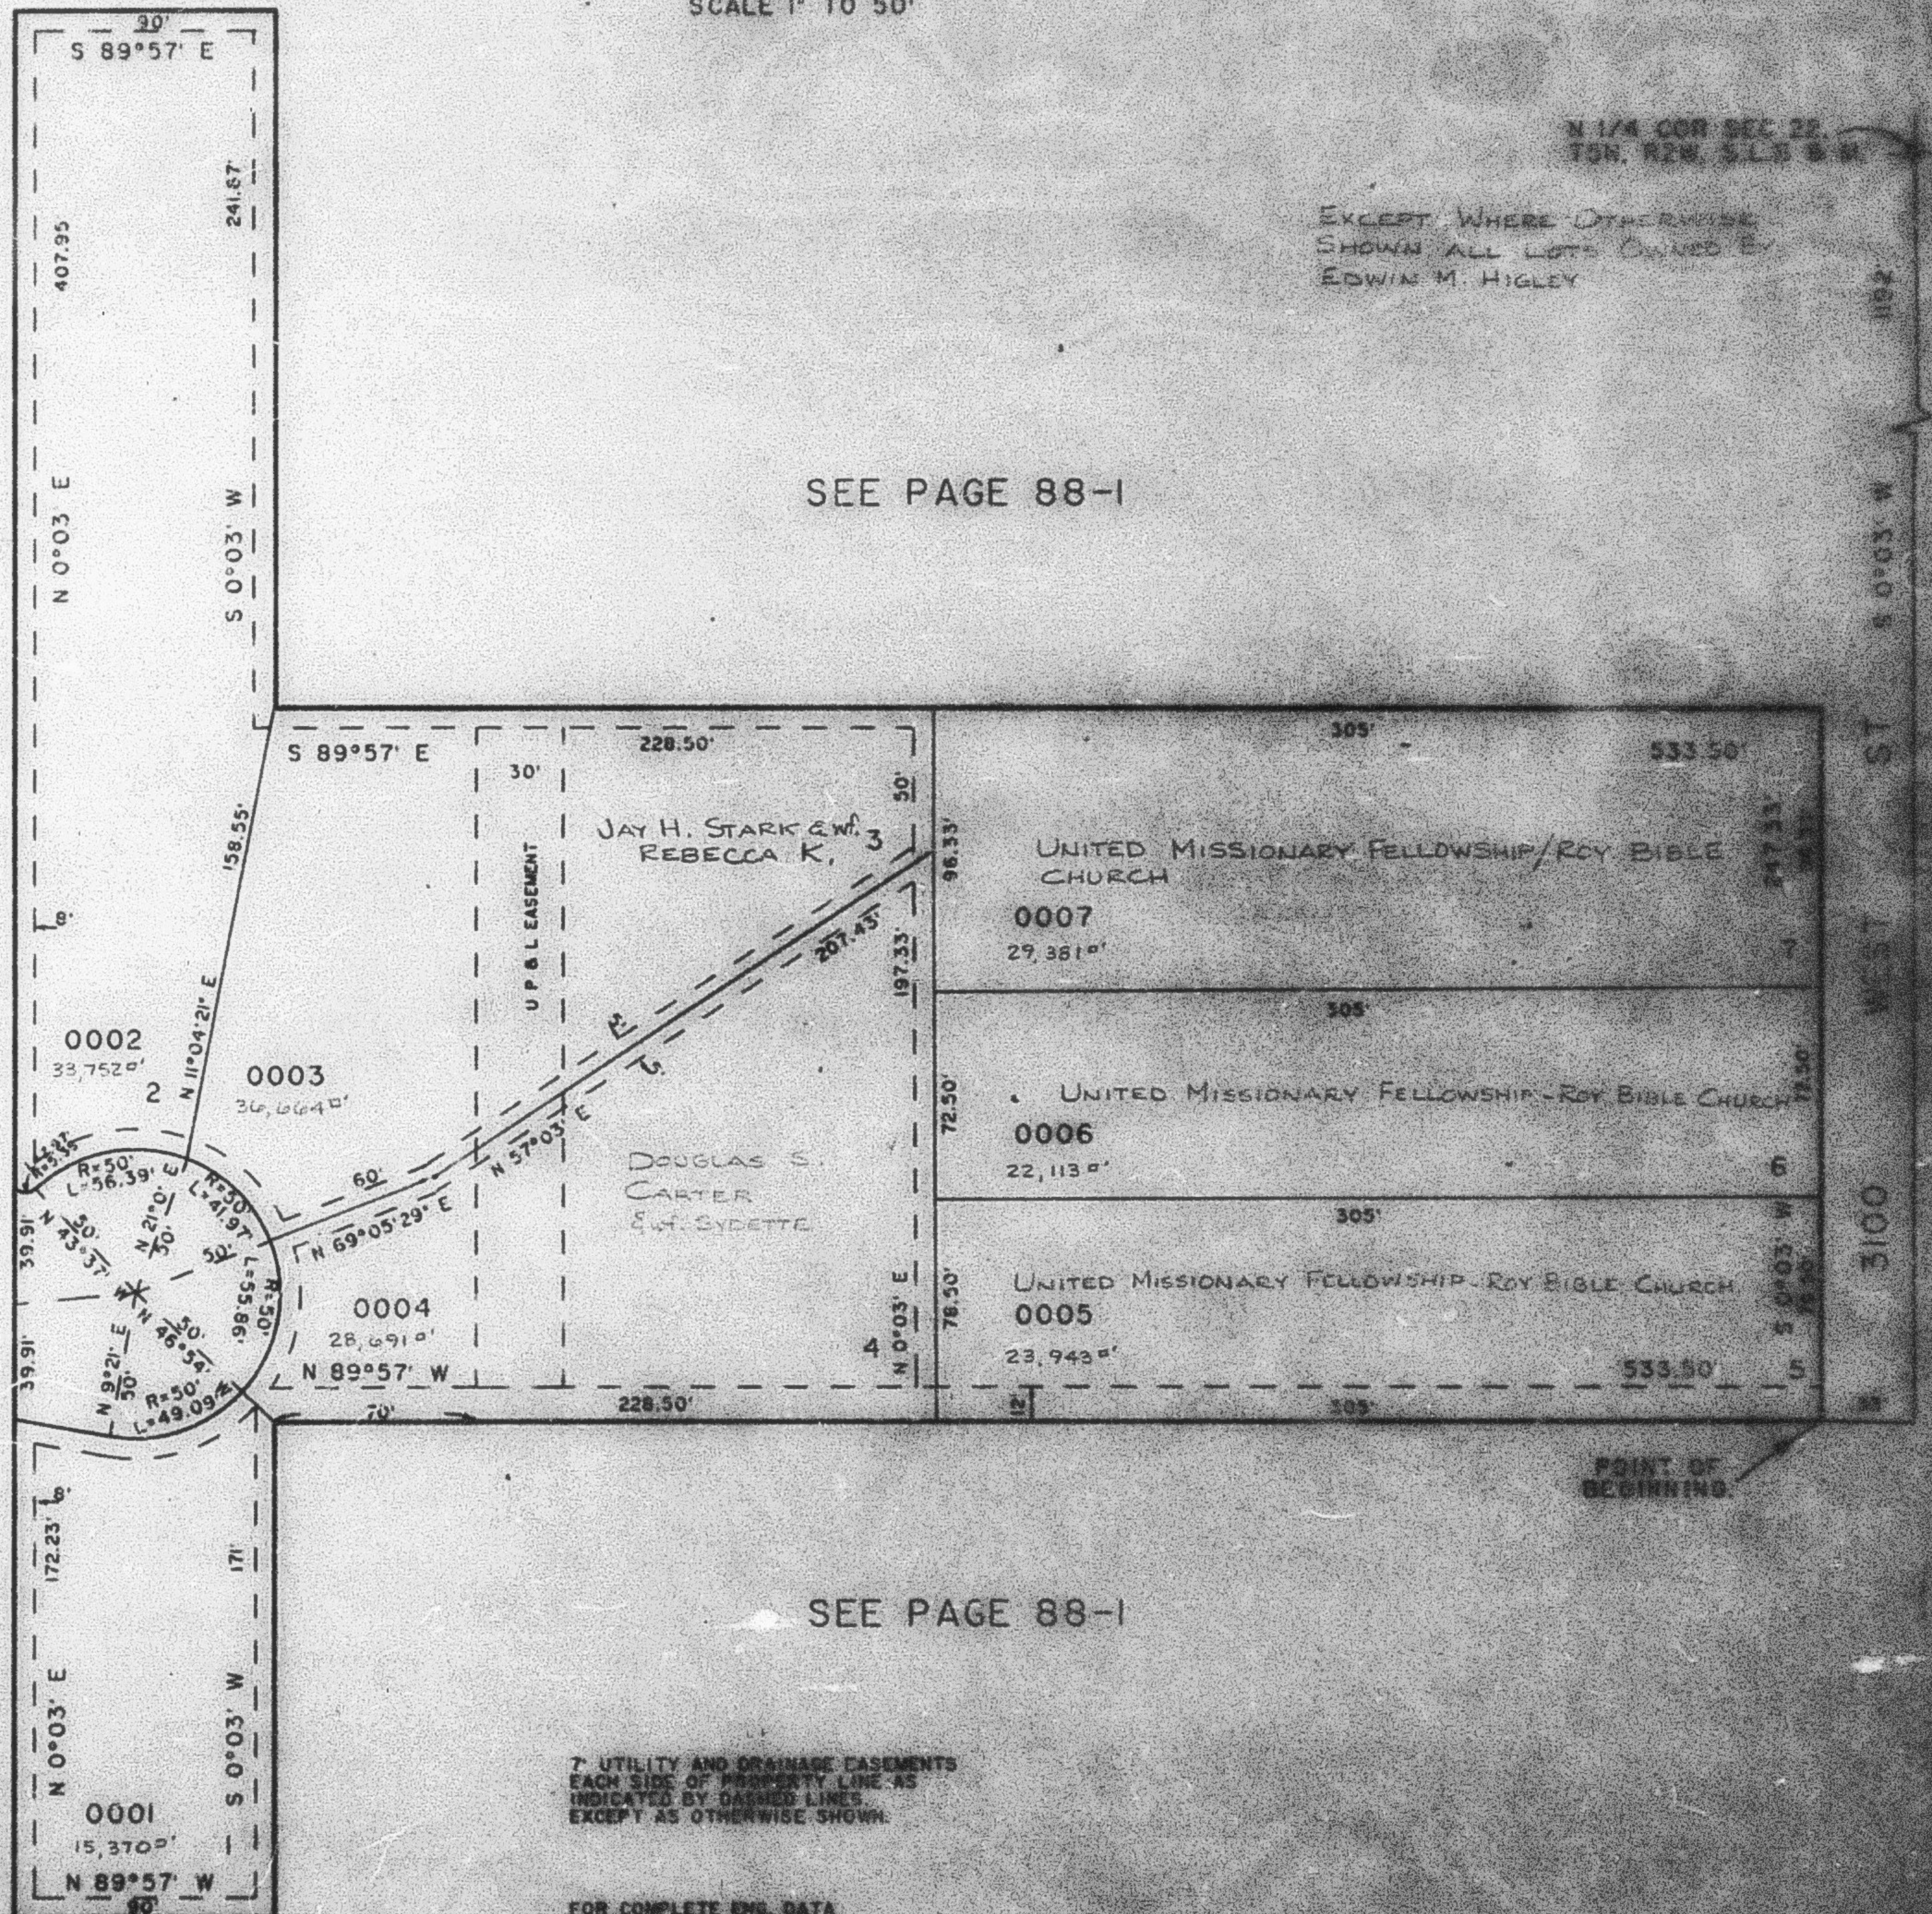

SEE PAGE 88-1

SEE PAGE 272

7' UTILITY AND DRAINAGE EASEMENTS
EACH SIDE OF PROPERTY LINE AS
INDICATED BY DASHED LINES
EXCEPT AS OTHERWISE SHOWN.

FOR COMPLETE ENG. DATA
SEE ORIG. REC. PLAT IN
BOOK 27, PAGE 98.