

PART NW 1/4 SEC. 22, T5N. R2W. S.L.B. & M.

295

RHEA ESTATES SUBDIVISION

ROY CITY

TAXING UNIT: 41

PREIX 09-255


SCALE 1" TO 50'

N 1/4 COR SEC 22,
T5N. R2W. S.L.B. & M.

EXCEPT WHERE OTHERWISE
SHOWN ALL LOTS OWNED BY
EDWIN M. HIGLEY

SEE PAGE 88-I

SEE PAGE 158

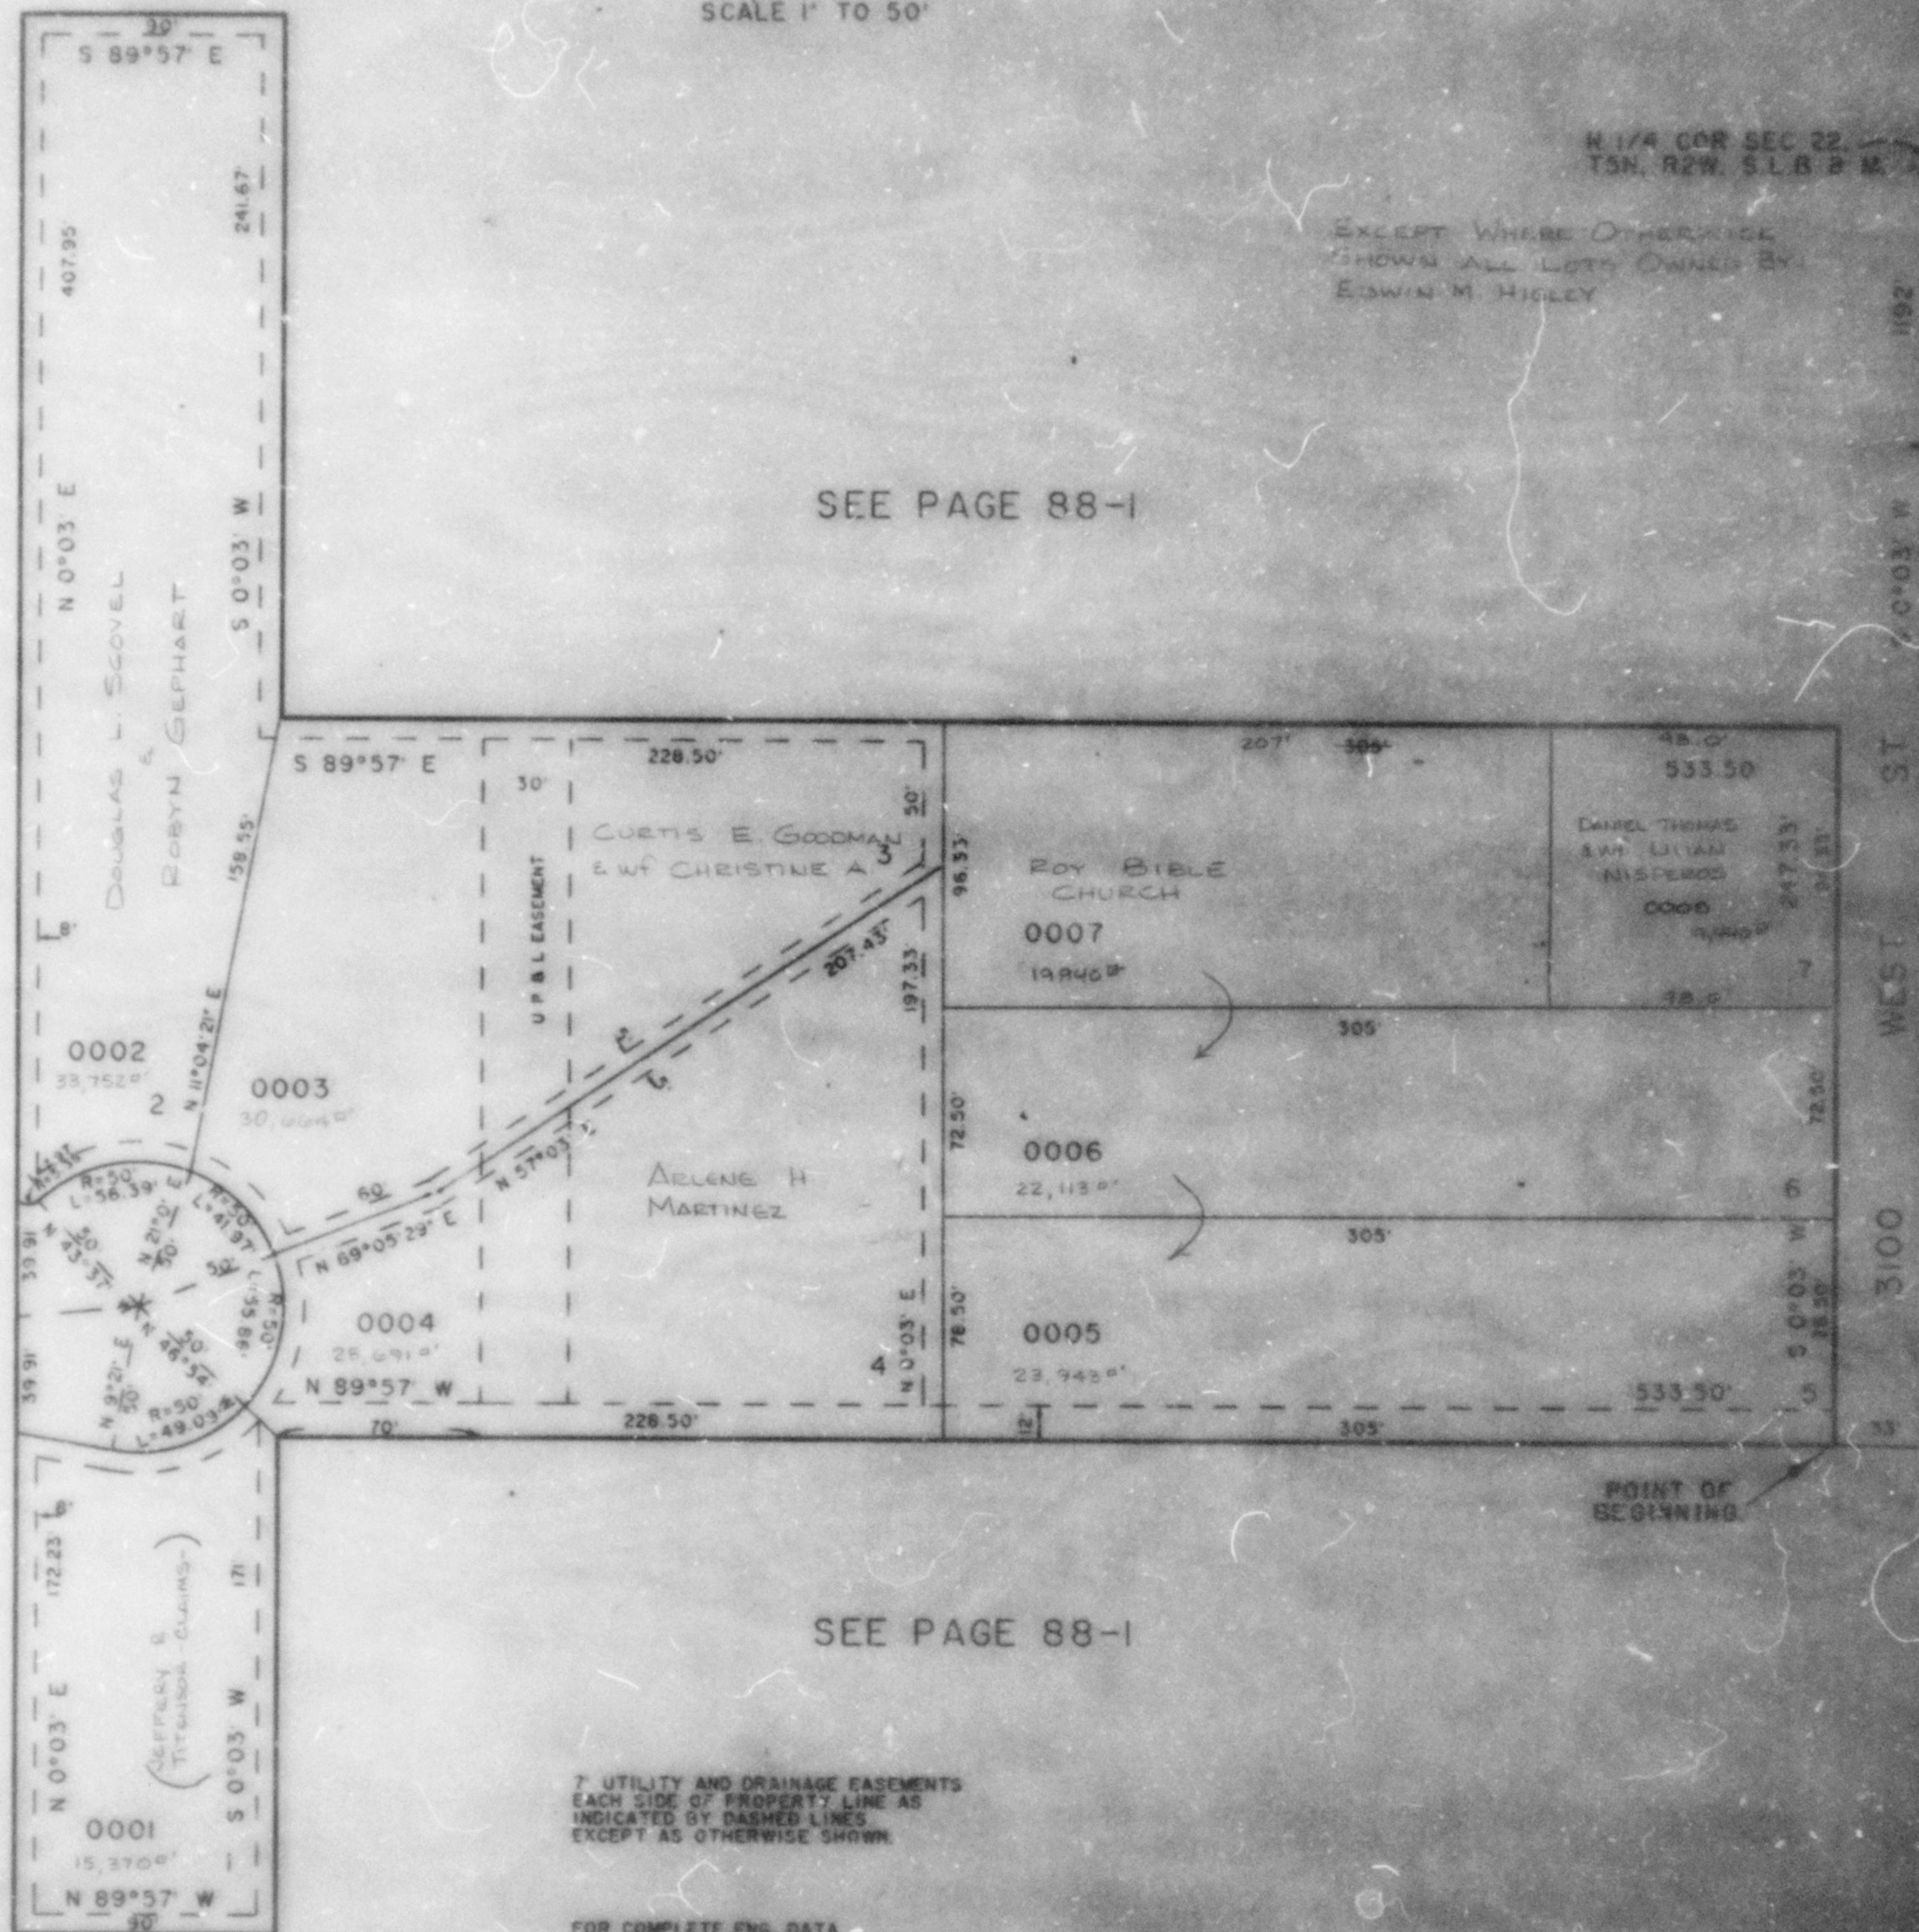

SEE PAGE 88-I

7' UTILITY AND DRAINAGE EASEMENTS
EACH SIDE OF PROPERTY LINE AS
INDICATED BY DASHED LINES
EXCEPT AS OTHERWISE SHOWN

FOR COMPLETE ENG. DATA
SEE ORIG. DED. PLAT IN
BOOK 27, PAGE 55.

SEE PAGE 272