

PART NW 1/4 SEC. 22, T5N, R2W, S.L.B. 8 M.
RHEA ESTATES SUBDIVISION

295

TAXING UNIT: 41

ROY CITY

SCALE 1" TO 50'


PREPARED BY

1/4 COR SEC 22
T5N, R2W, S.L.B. 8 M.

EXCEPT WHERE OTHERWISE
SHOWN ALL LOTS OWNED BY
EDWIN M. HIGLEY

SEE PAGE 88-I

SEE PAGE 158

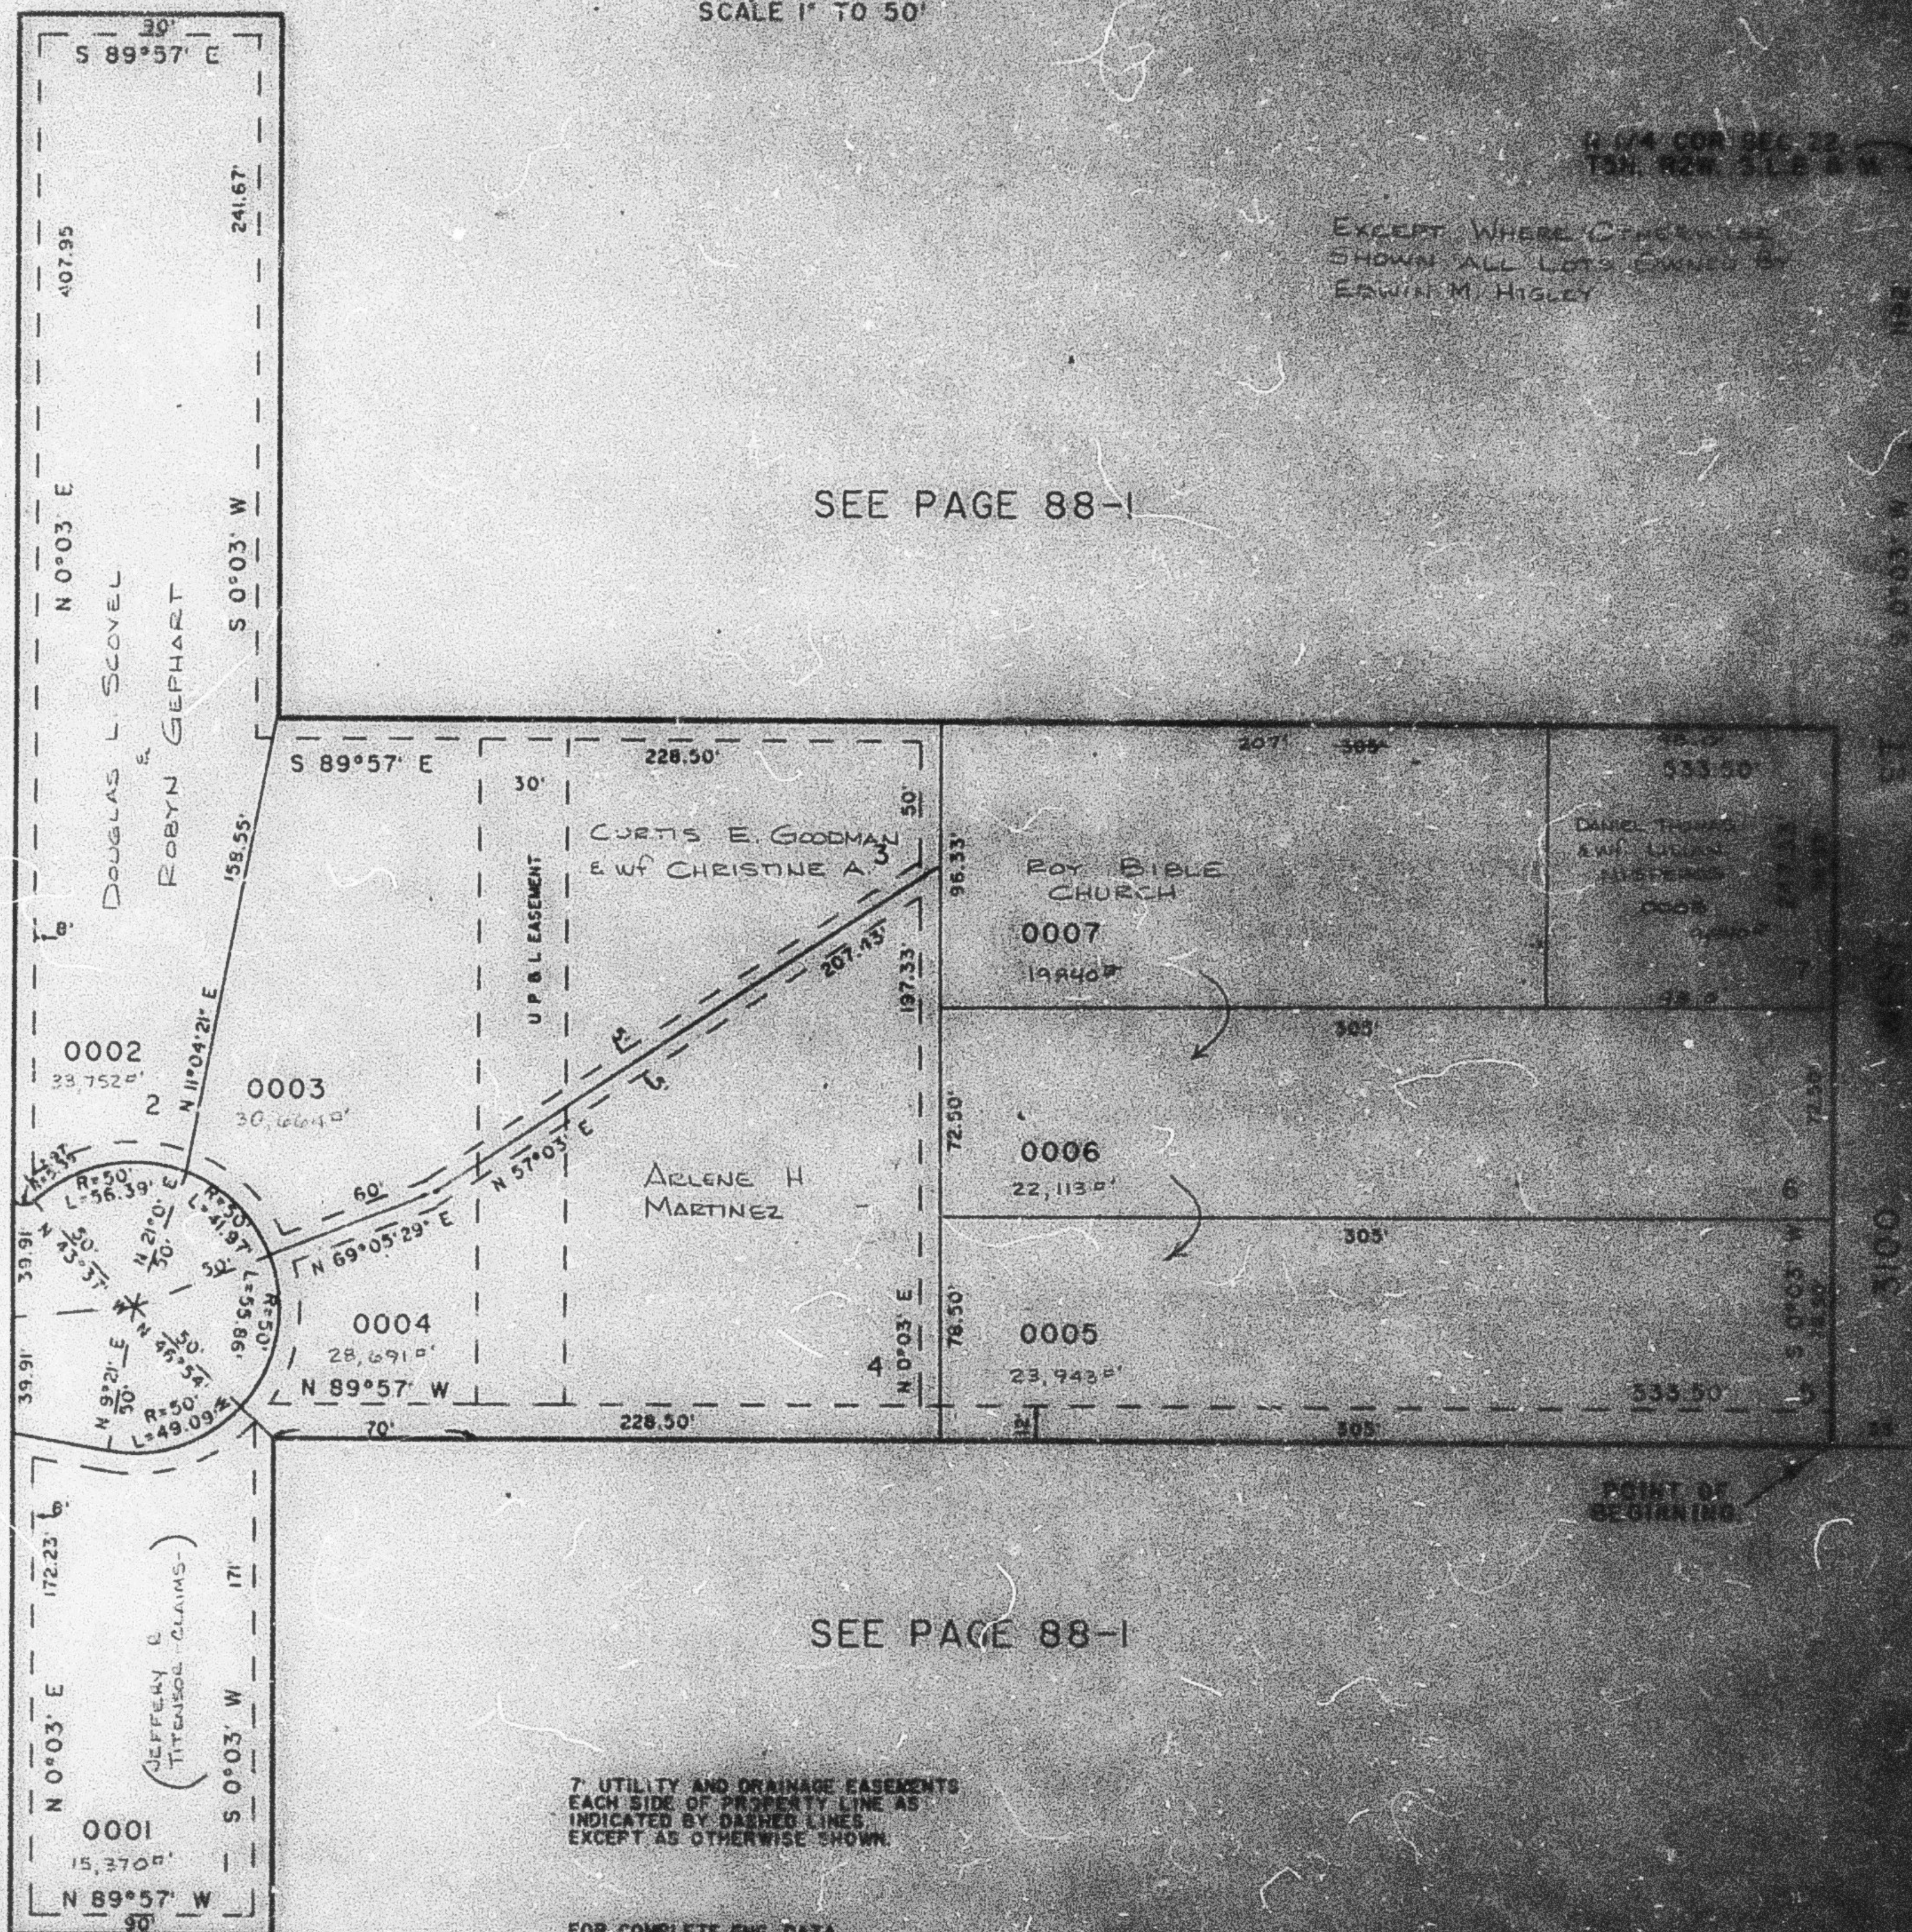

SEE PAGE 88-I

7' UTILITY AND DRAINAGE EASEMENTS
EACH SIDE OF PROPERTY LINE AS
INDICATED BY DASHED LINES
EXCEPT AS OTHERWISE SHOWN.

FOR COMPLETE ENG. DATA
SEE ORIG. DEED, PLAT IN
BOOK 27, PAGE 98.

SEE PAGE 272