


PART NW 1/4 SEC. 22, T.5N., R.2W., S.L.B. & M.  
RHEA ESTATES SUBDIVISION

TAXING UNIT: 41

IN ROY CITY

SCALE 1" = 50'

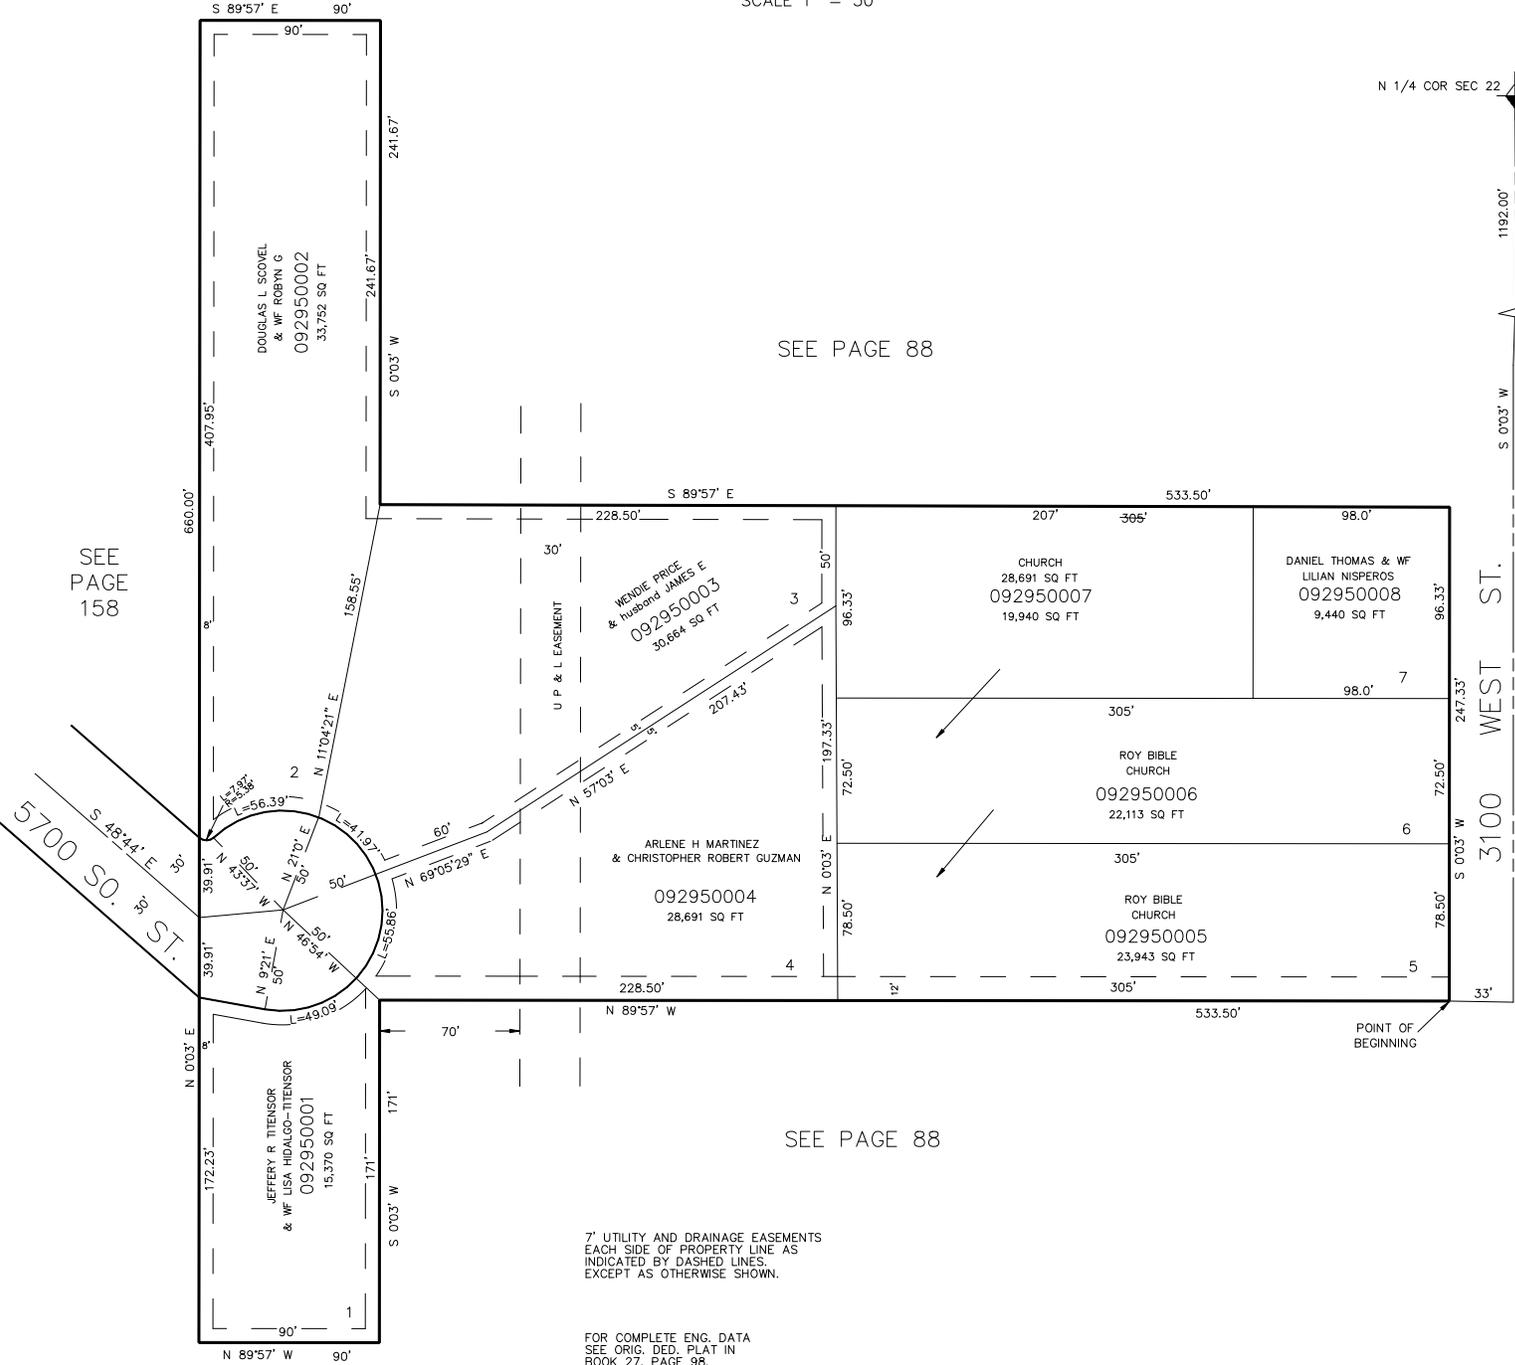

SEE PAGE 88

SEE PAGE 88

7' UTILITY AND DRAINAGE EASEMENTS  
EACH SIDE OF PROPERTY LINE AS  
INDICATED BY DASHED LINES,  
EXCEPT AS OTHERWISE SHOWN.

FOR COMPLETE ENG. DATA  
SEE ORIG. DED. PLAT IN  
BOOK 27, PAGE 98.

SEE PAGE 158

SEE PAGE 272

N 1/4 COR SEC 22

3100 WEST ST.

SEE PAGE 85

POINT OF BEGINNING