

PART NE 1/4 SEC. 16, T5N. R2W. S.L.B. & M. FOXGLEN SUBDIVISION NO. 17

296


ROY CITY

SCALE 1" TO 50'

PREFIX 59-296

TAXING UNIT 40

N 89°41' E
506.20'
NORTH 1/4 COR
SEC 16 T5N R2W
POINT OF BEG

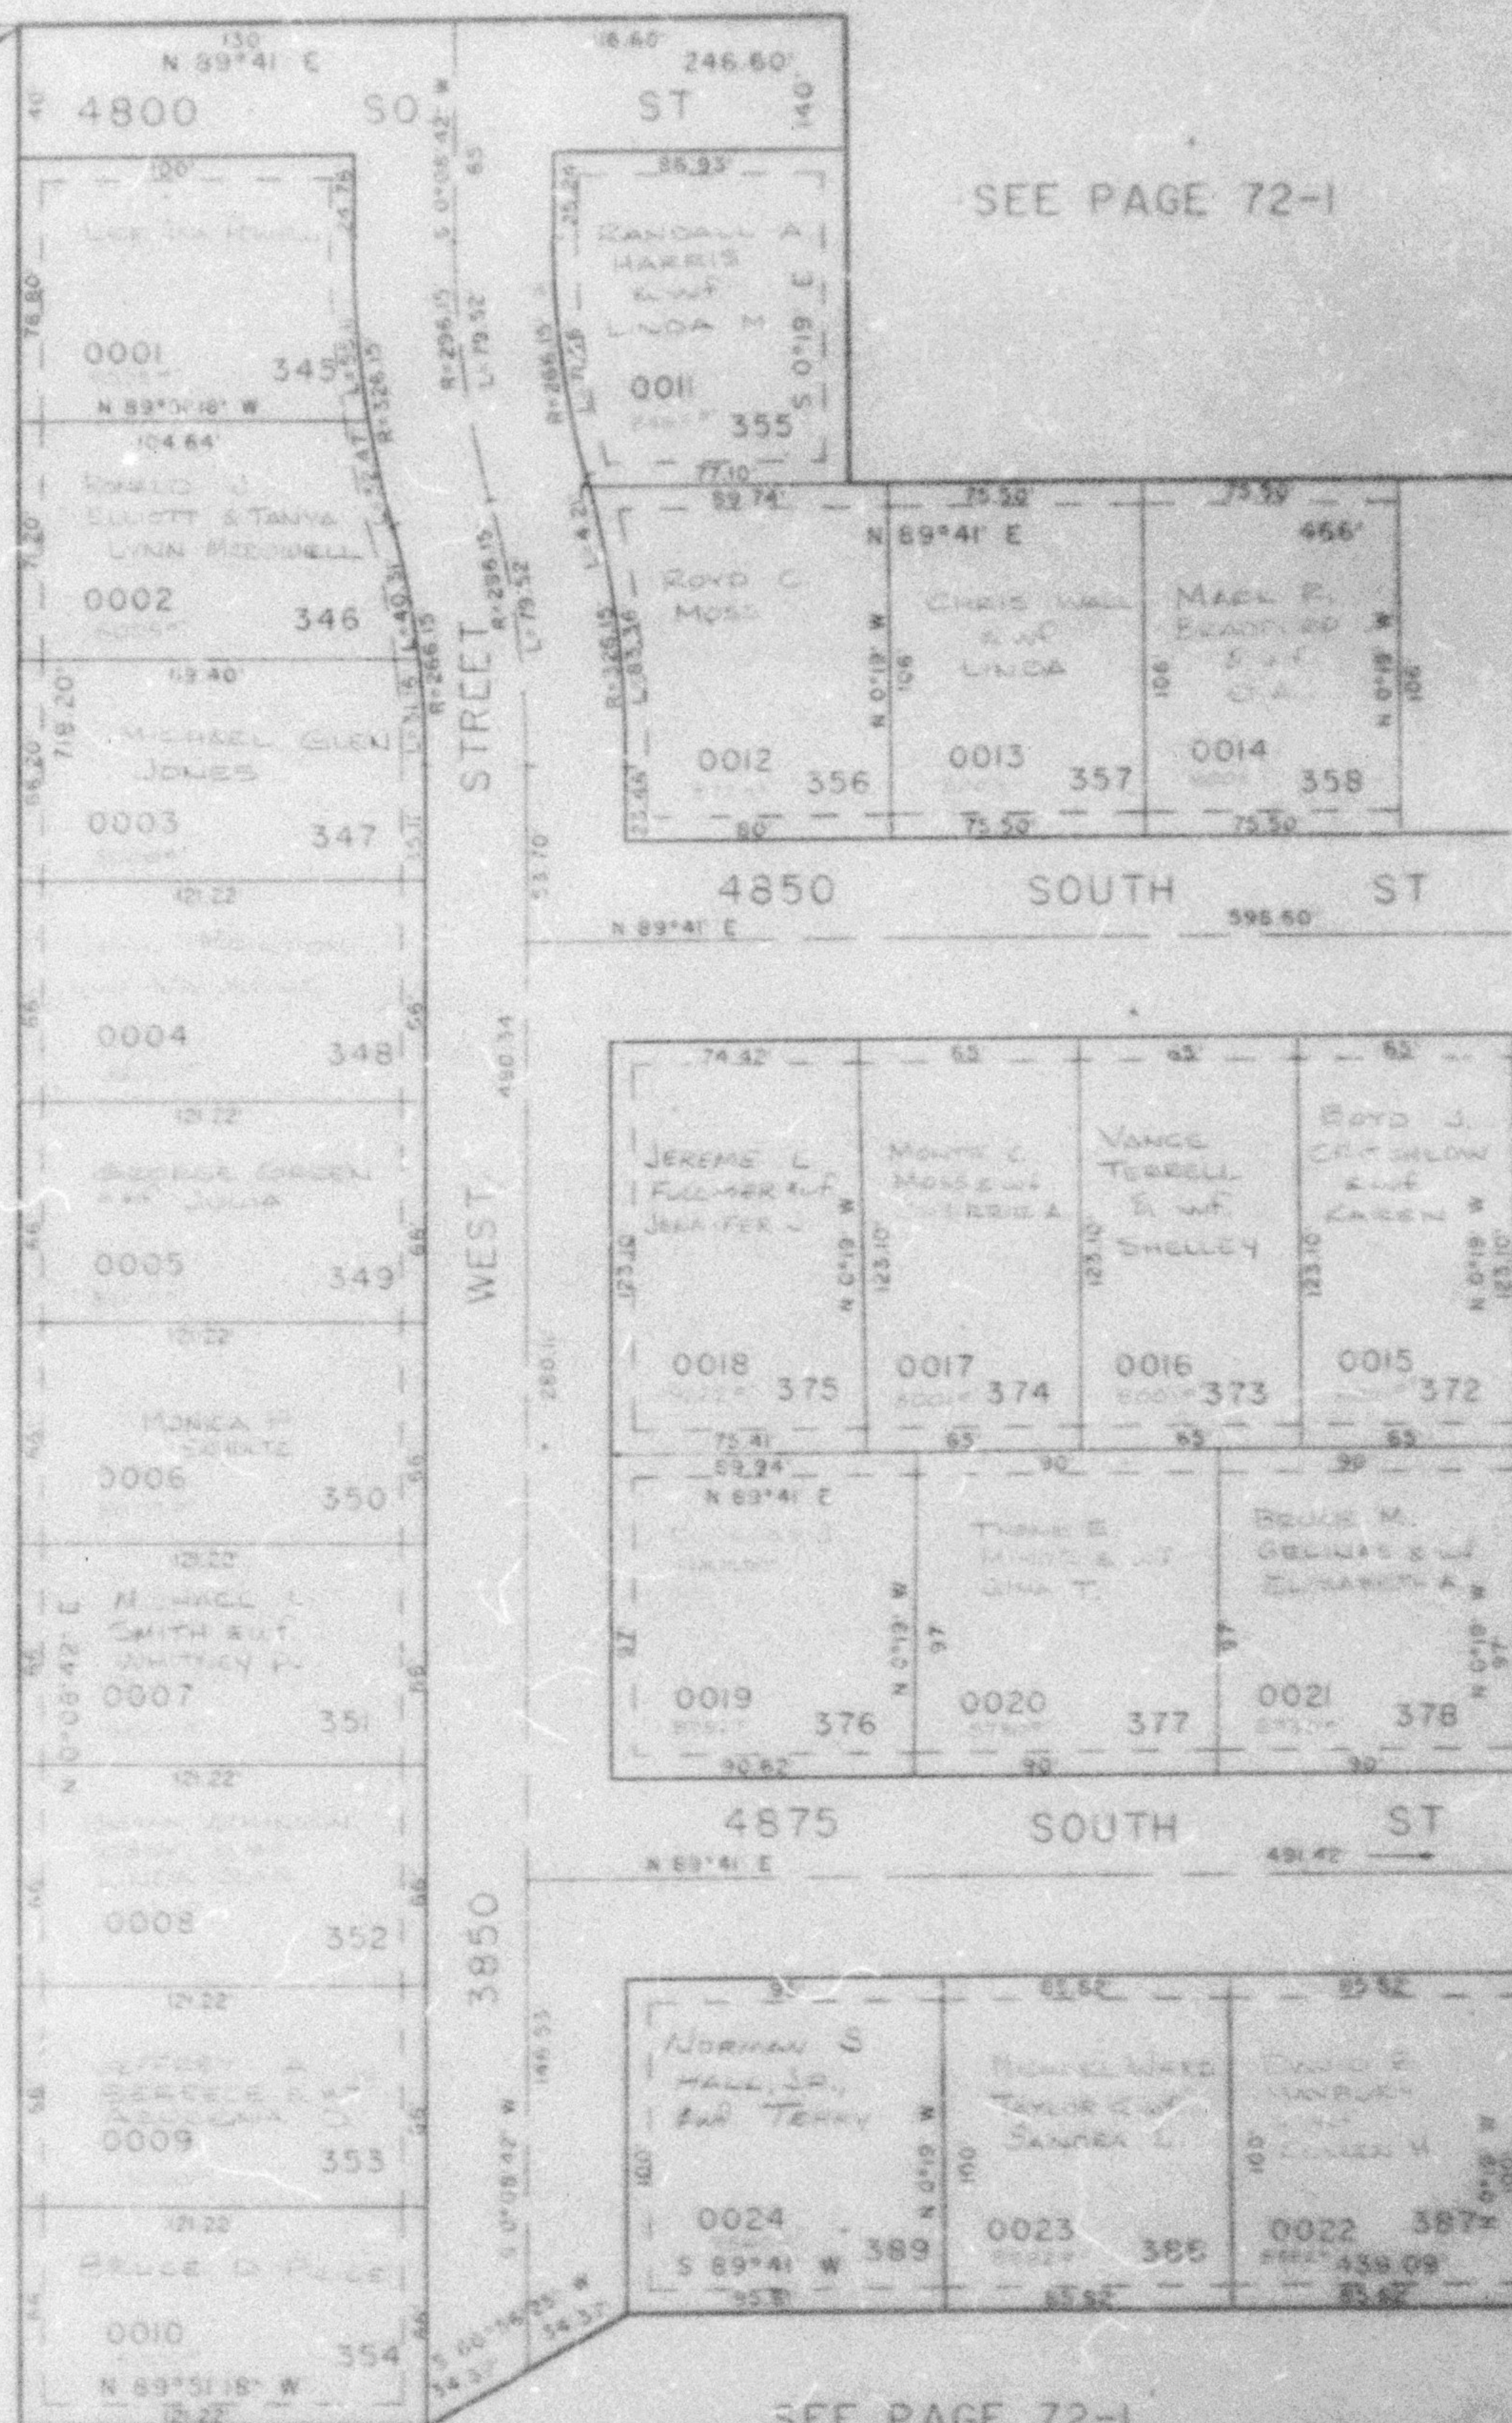

SEE PAGE 72-1

SEE PAGE 282

SEE PAGE 297

SEE PAGE 72-1

* UTILITY AND DRAINAGE EXHIBITS
EACH SIDE OF PROPERTY LINE
INDICATED BY DASHED LINES
EXCEPT AS OTHERWISE SHOWN

FOR COMPLETE ENR DATA
SEE ENR, ENR PLAT IN
BOOK 27, PAGE 95