

PART NW 1/4 OF SEC 15, T5N, R2W, S.L.B.8 M
SHRON VILLAGE SUBDIVISION NO. 2

298

TAXING UNIT: 41

IN ROY CITY


SCALE 1" TO 50'

PREFIX: 09-298

NW COR OF SEC 15
T5N, R2W.

N 89°53'53"E (BEARING BASE) 2660.74'

N 1/4 COR SEC 15
T5N, R2W.

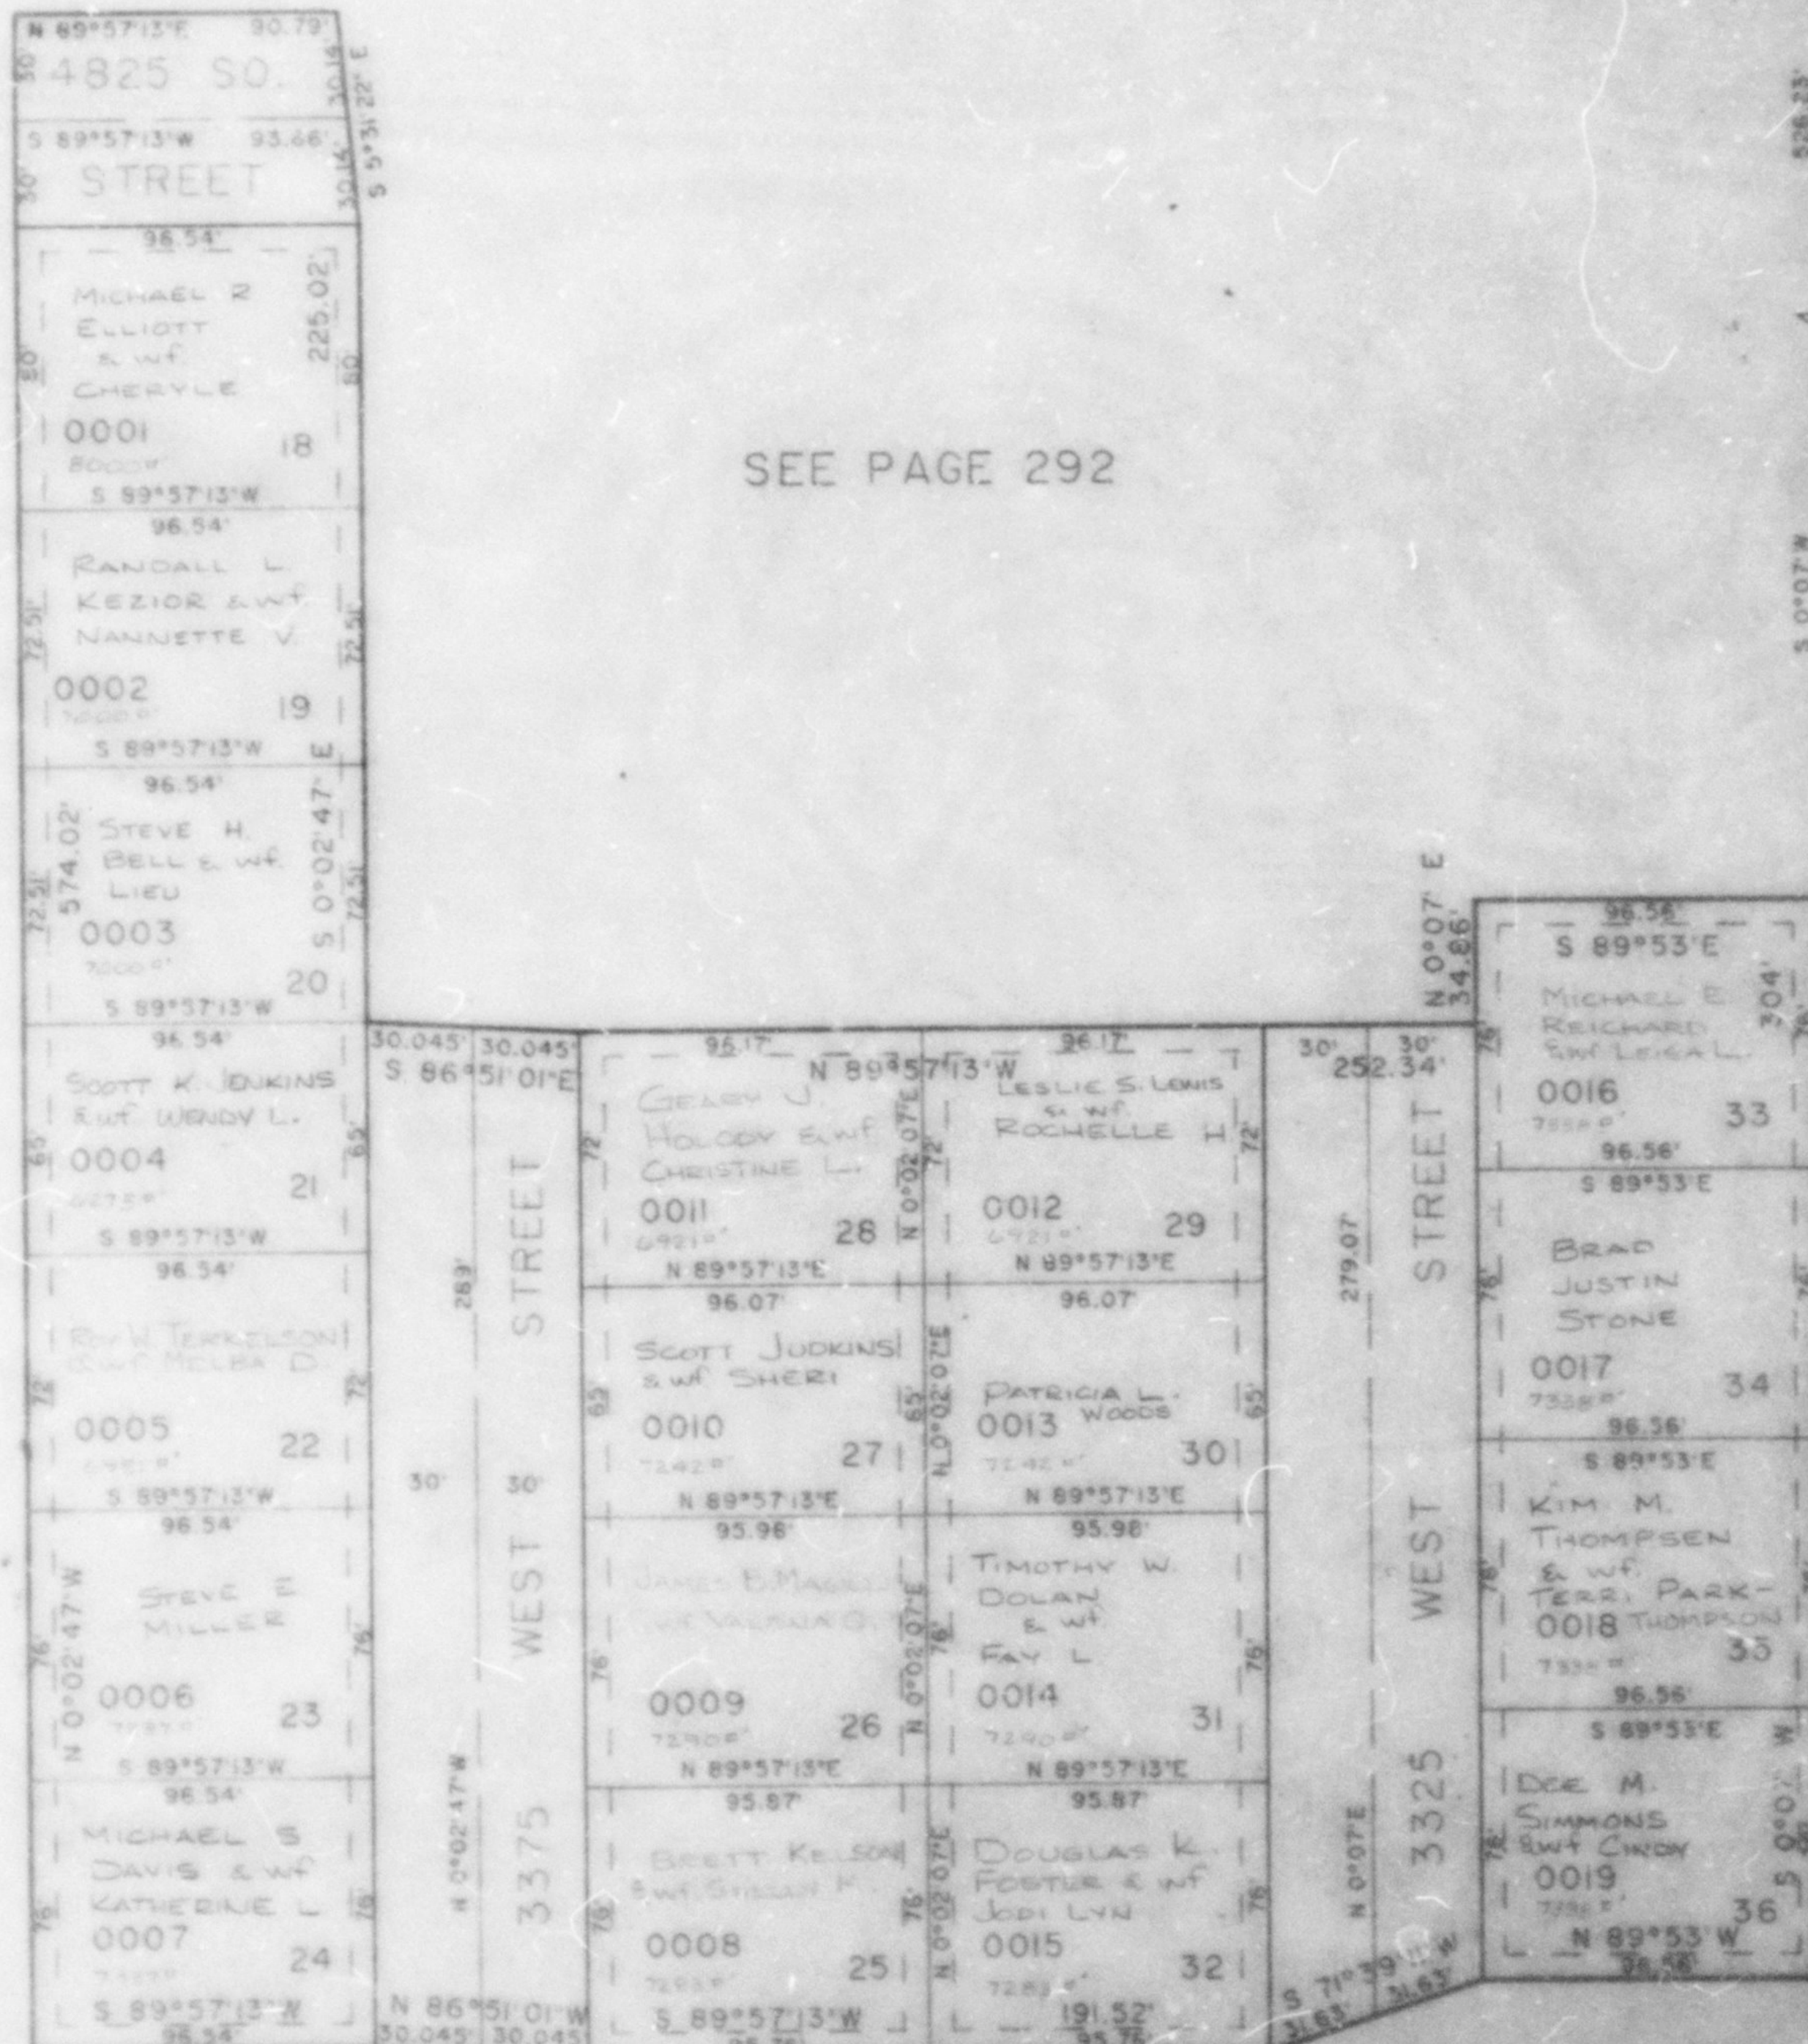

7' UTILITY AND DRAINAGE EASEMENTS
EACH SIDE OF PROPERTY
LINE AS INDICATED BY DASHED
LINES, EXCEPT AS OTHERWISE SHOWN.

FOR COMPLETE ENR DATA
SEE ORIGINAL DEDICATION PLAT
IN BOOK 26, PAGE 3.

SEE PAGE 71-4