

PART OF SE 1/4 SEC. 16, T.5N., R.2W., S.L.B. & M. SOUTHGLEN SUBDIVISION NO. 1

299

IN ROY CITY


SCALE 1" = 50'

SEE PAGE 300

TAXING UNIT: 41

SEE PAGE 73

SEE PAGE 193

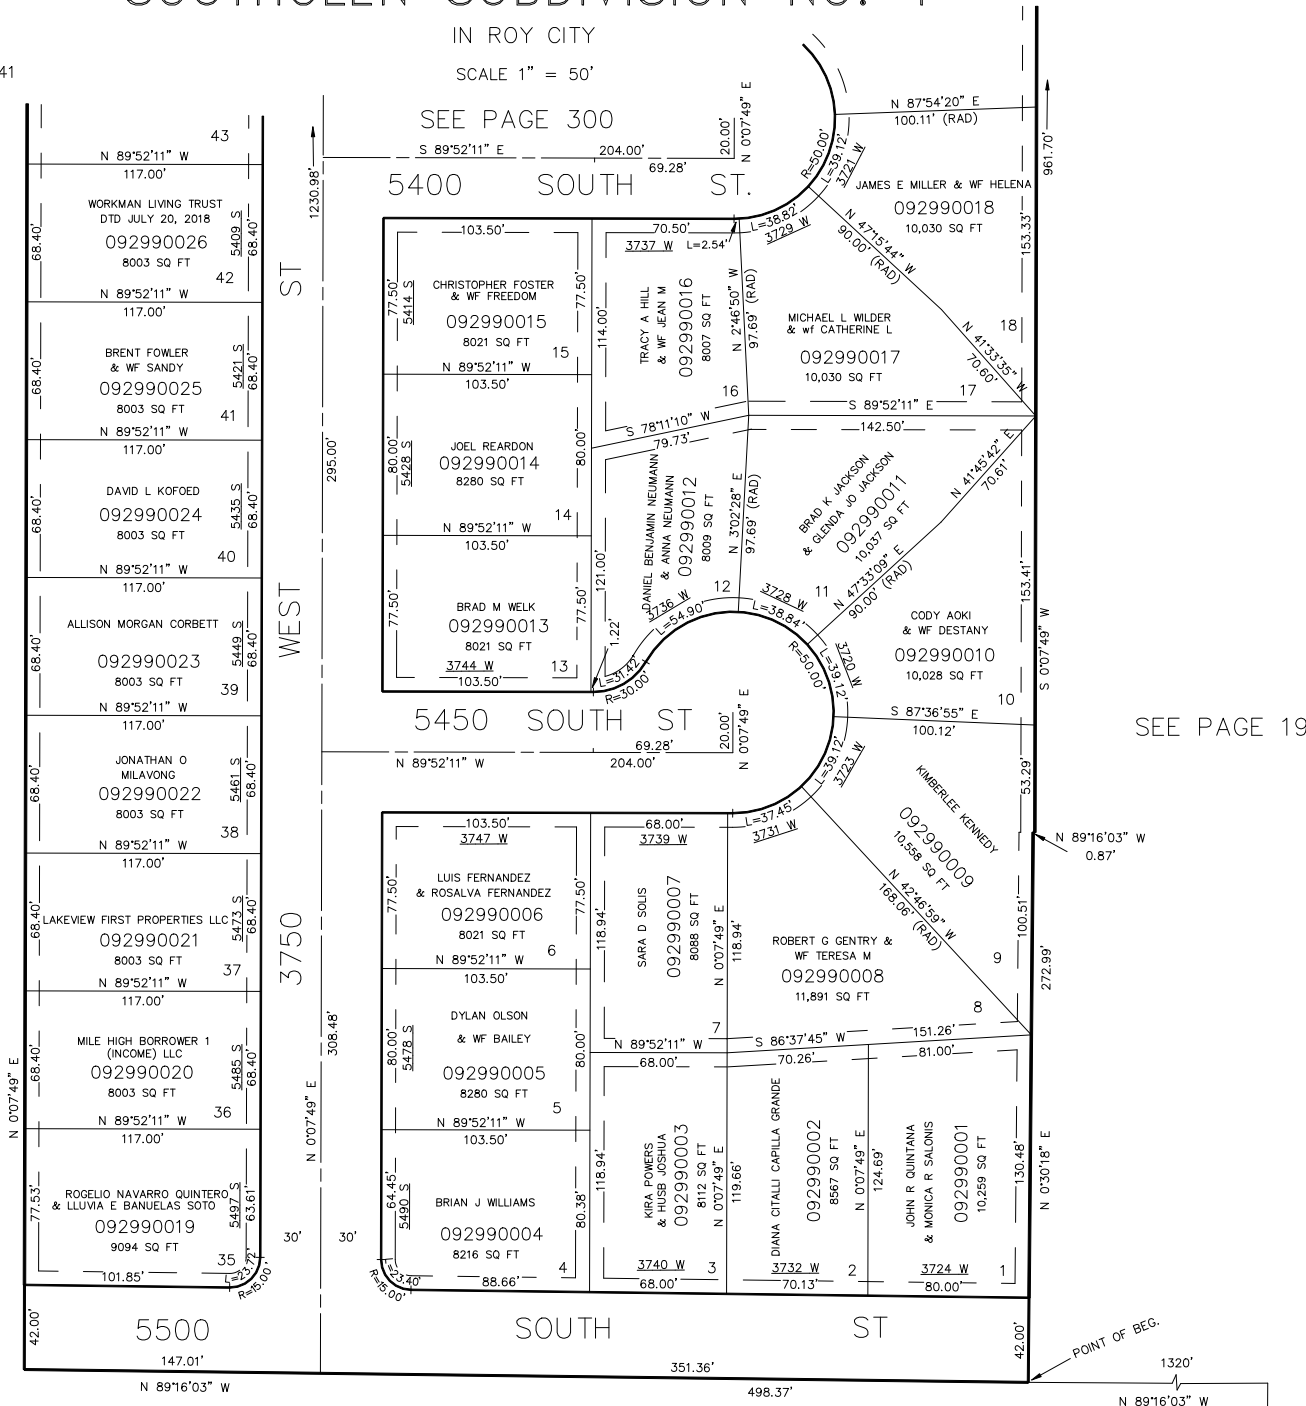

7' UTILITY AND DRAINAGE EASEMENTS
EACH SIDE OF PROPERTY LINE AS
INDICATED BY DASHED LINES
EXCEPT AS OTHERWISE SHOWN.

SEE PAGE 73

FOR COMPLETE ENG. DATA
SEE ORIG. DED. PLAT IN
BOOK 28, PAGE 6.

SE COR OF SEC 16

FOR TAX PURPOSES ONLY

S.H.L. 05-86