

PART OF THE NW 1/4 OF SEC. 22, T.5N., R.2W., S.L.B. & M.
COUNTRY AIRE SUBDIVISION

301

LOTS 1-15

IN ROY CITY

TAXING UNIT: 41


SCALE 1" TO 50'

N 1/4 COR SEC 22
T5N R2W.
(BRASS CAP IN PLACE)

SEE PAGE 272

SEE
PAGE
88

SEE PAGE 89

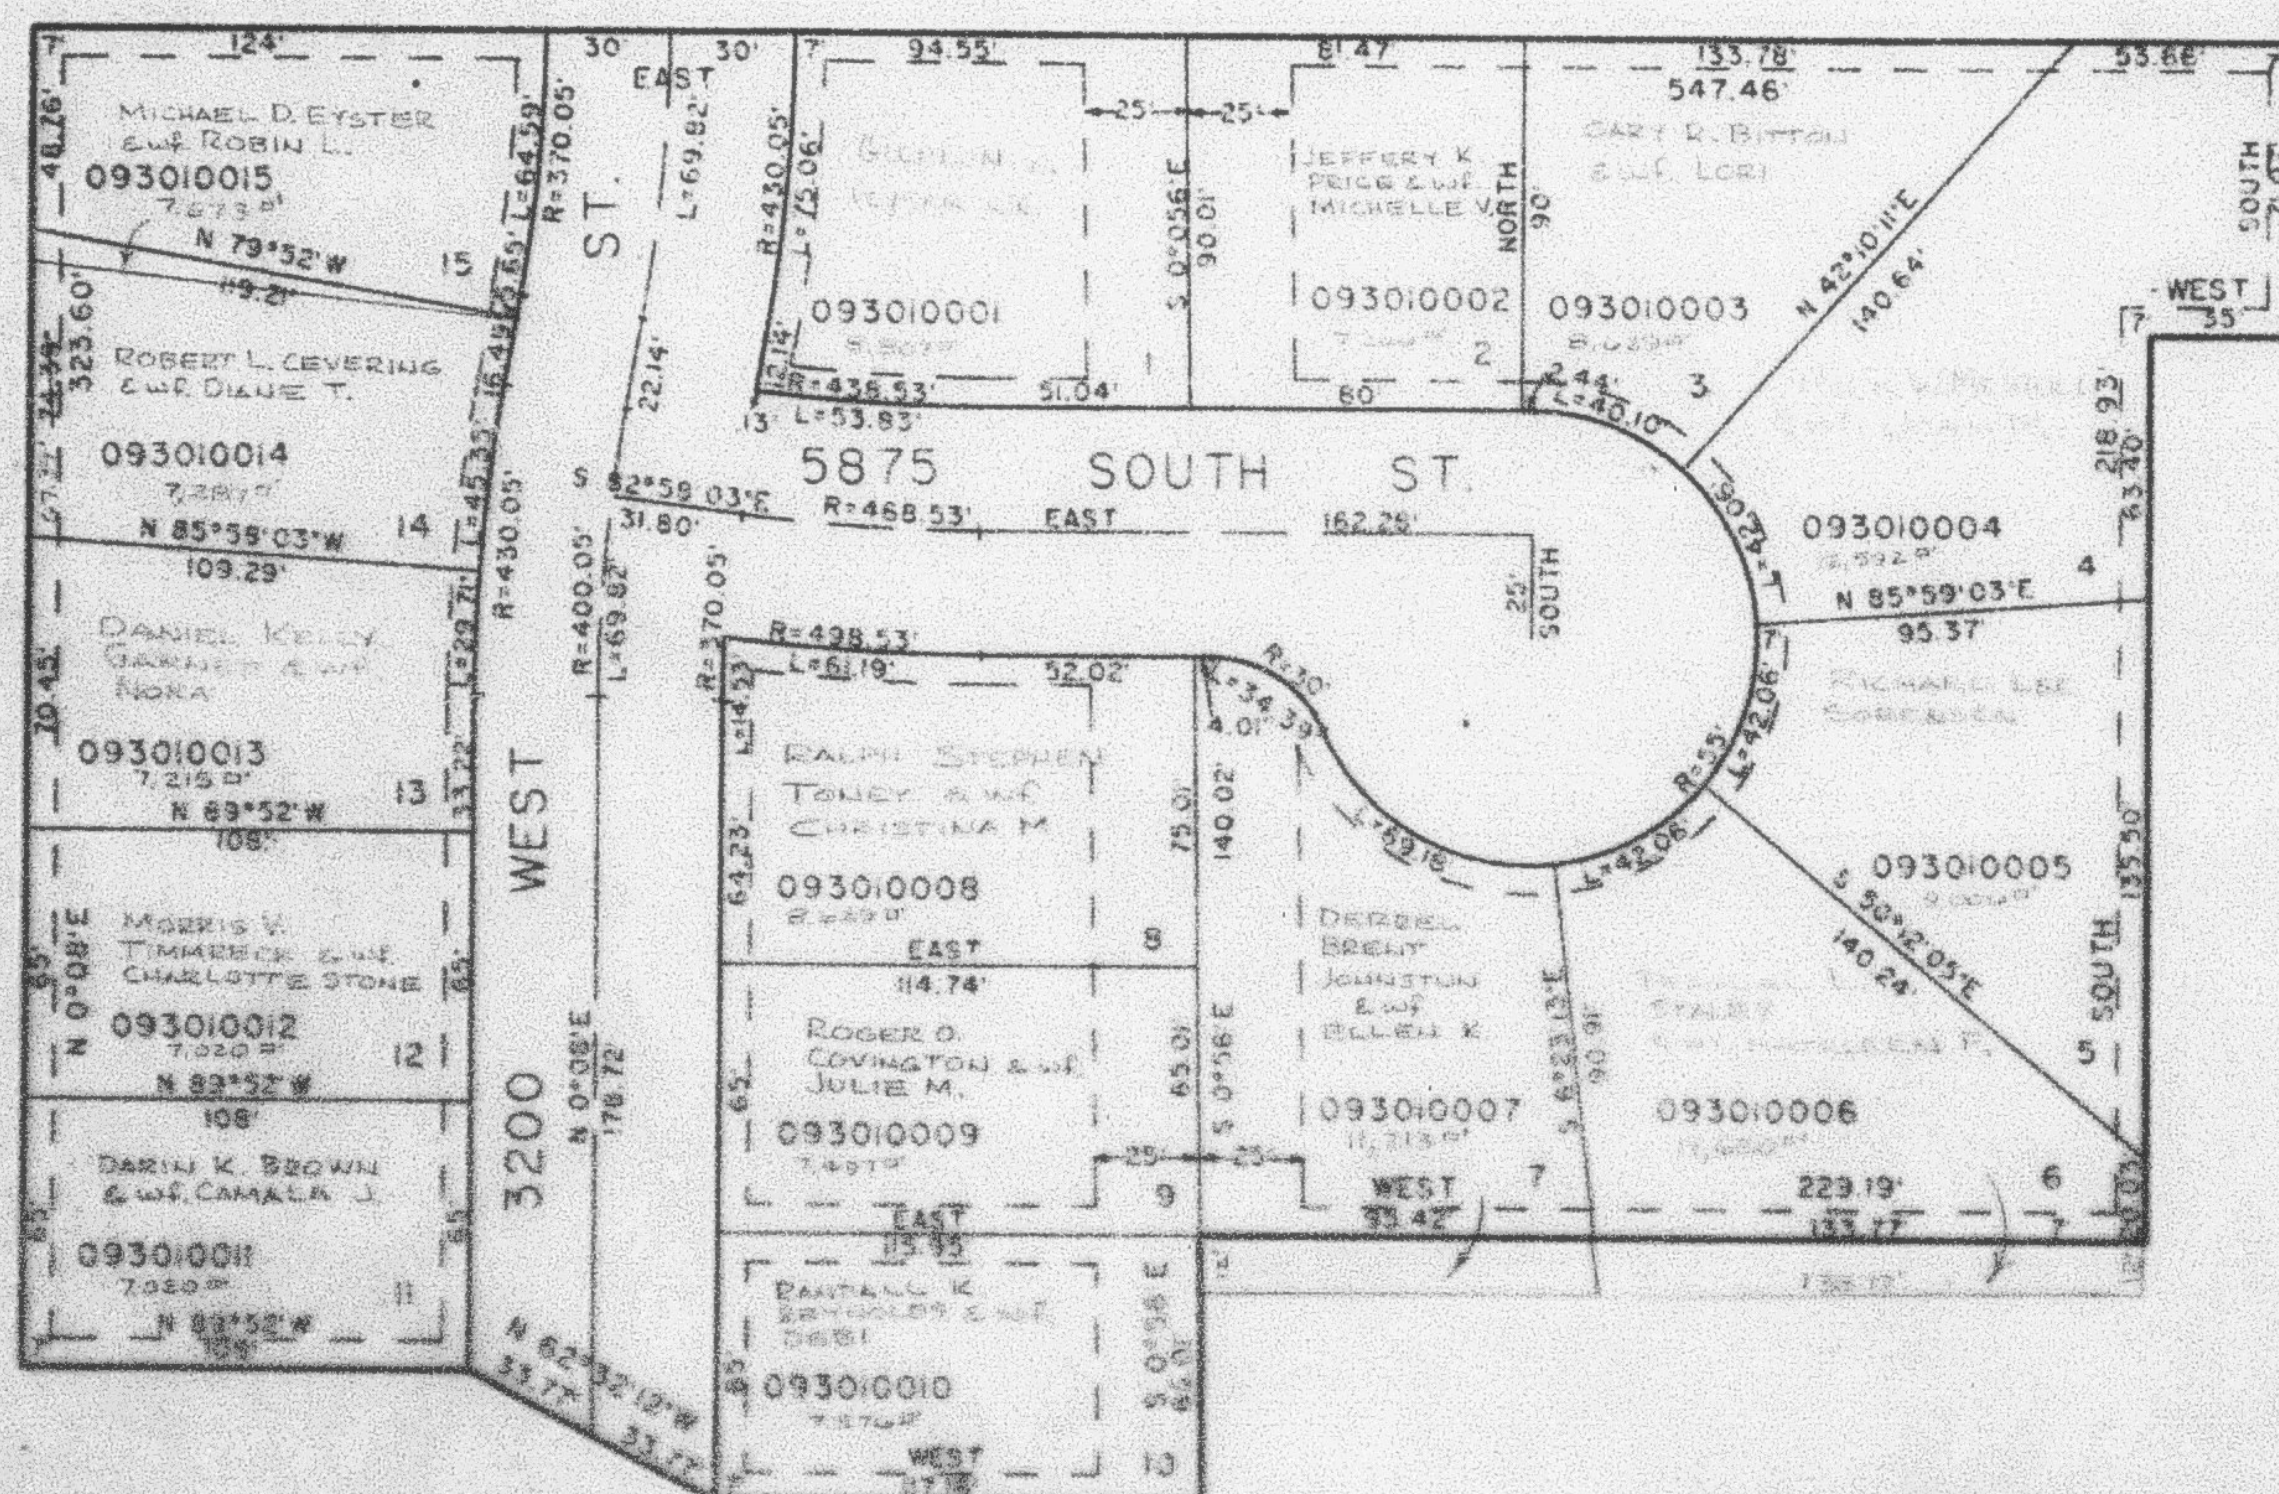

SEE PAGE 88

7-UTILITY AND DRAINAGE
EASEMENTS EACH SIDE OF
PROPERTY LINE AS INDICATED
BY DASHED LINES EXCEPT AS
OTHERWISE SHOWN.

FOR COMPLETE ENG. DATA
SEE D.P.C. DES. PLAN
IN BOOK 28, PAGE 5 OF RECORDS