

PART OF THE NW 1/4 OF SEC. 22. T.5N., R.2W., S.L.B. & M.
COUNTRY AIRE SUBDIVISION

301

LOTS 1-15

IN ROY CITY


SCALE 1" TO 50'

SEE PAGE 272

N 1/4 COR SEC 22
T5N R2W
(BRASS CAP IN PLACE)

SEE
PAGE
88

SEE PAGE 89

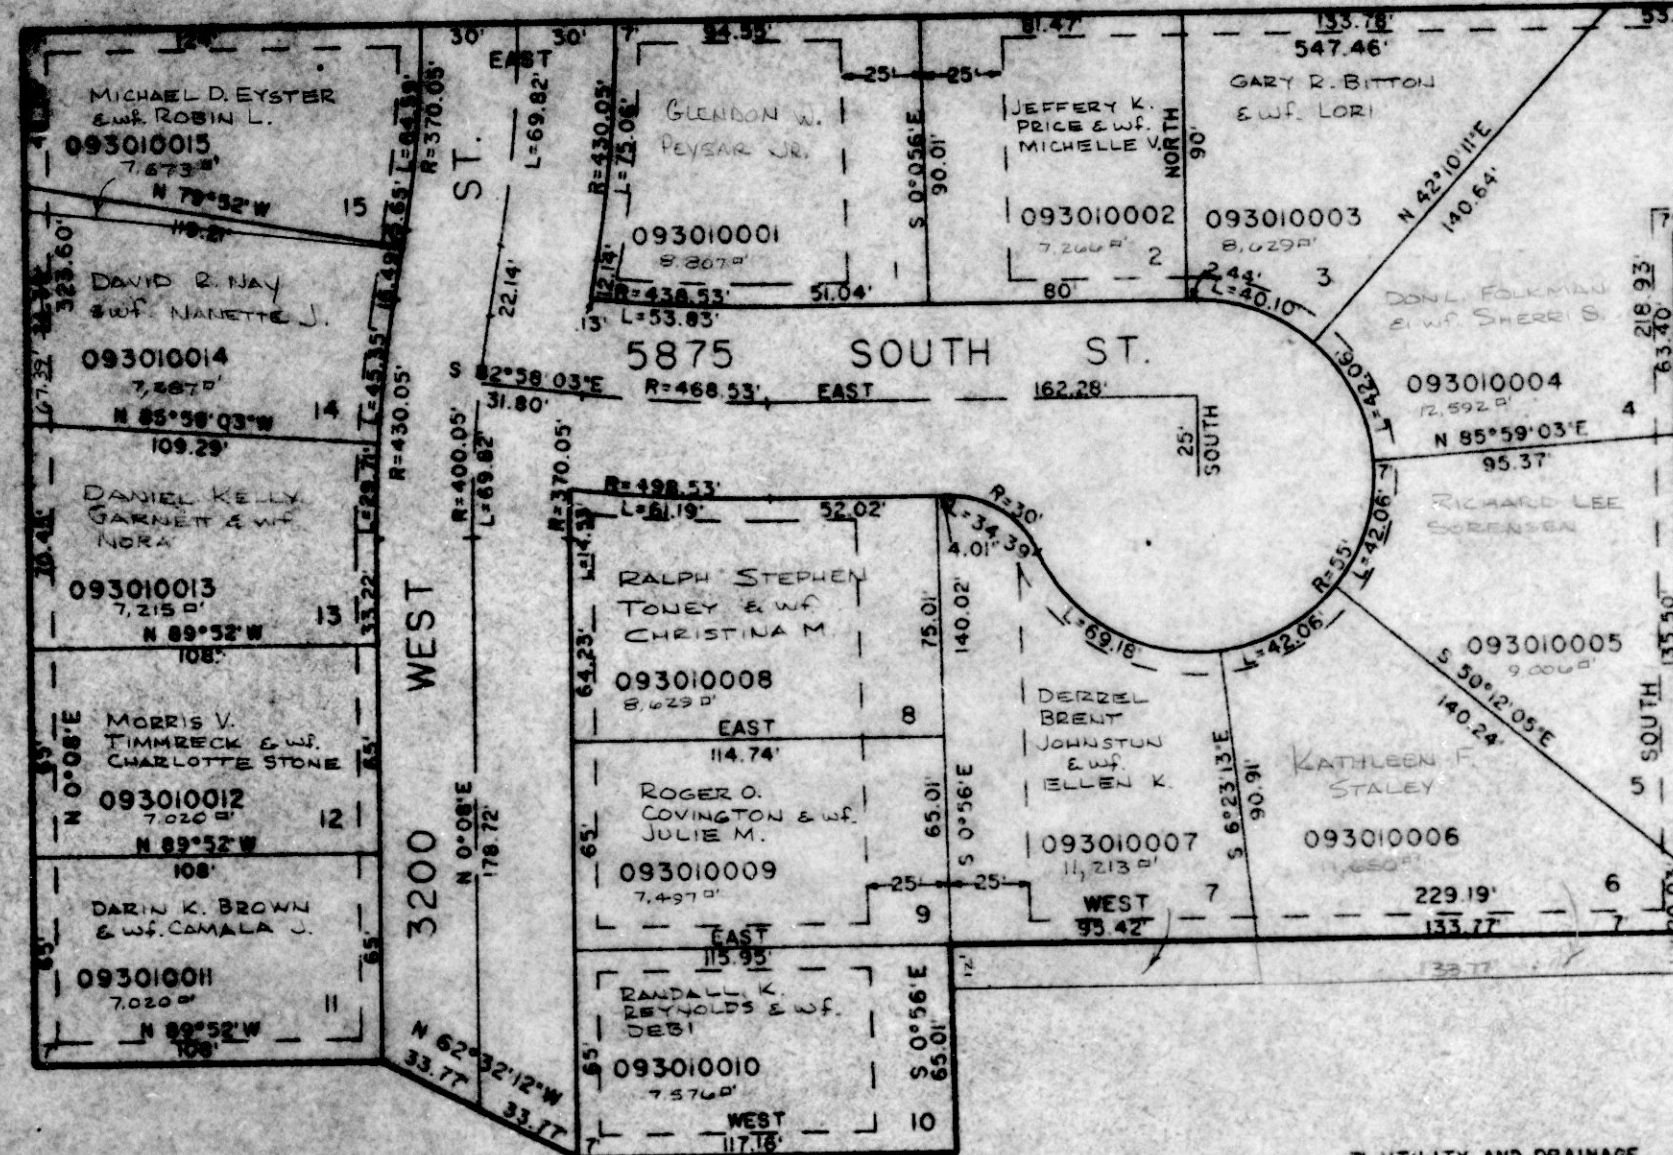

7' UTILITY AND DRAINAGE
EASEMENTS EACH SIDE OF
PROPERTY LINE AS INDICATED
BY DASHED LINES, EXCEPT AS
OTHERWISE SHOWN.

SEE PAGE 88

FOR COMPLETE ENG. DATA
SEE ORIG. DED. PLAT
IN BOOK 28, PAGE 5 OF RECORDS