

PART OF THE NW 1/4 OF SEC. 22. T.5N..R.2W.. S.L.B. & M.
COUNTRY AIRE SUBDIVISION

201

LOTS 1-15

IN ROY CITY

SCALE 1" TO 50'


TAXING UNIT: 41

N 1/4 COR SEC 22
T5N R2W
(BRASS CAP IN PLACE)

SEE PAGE 272

SEE
PAGE
88

SEE PAGE 89

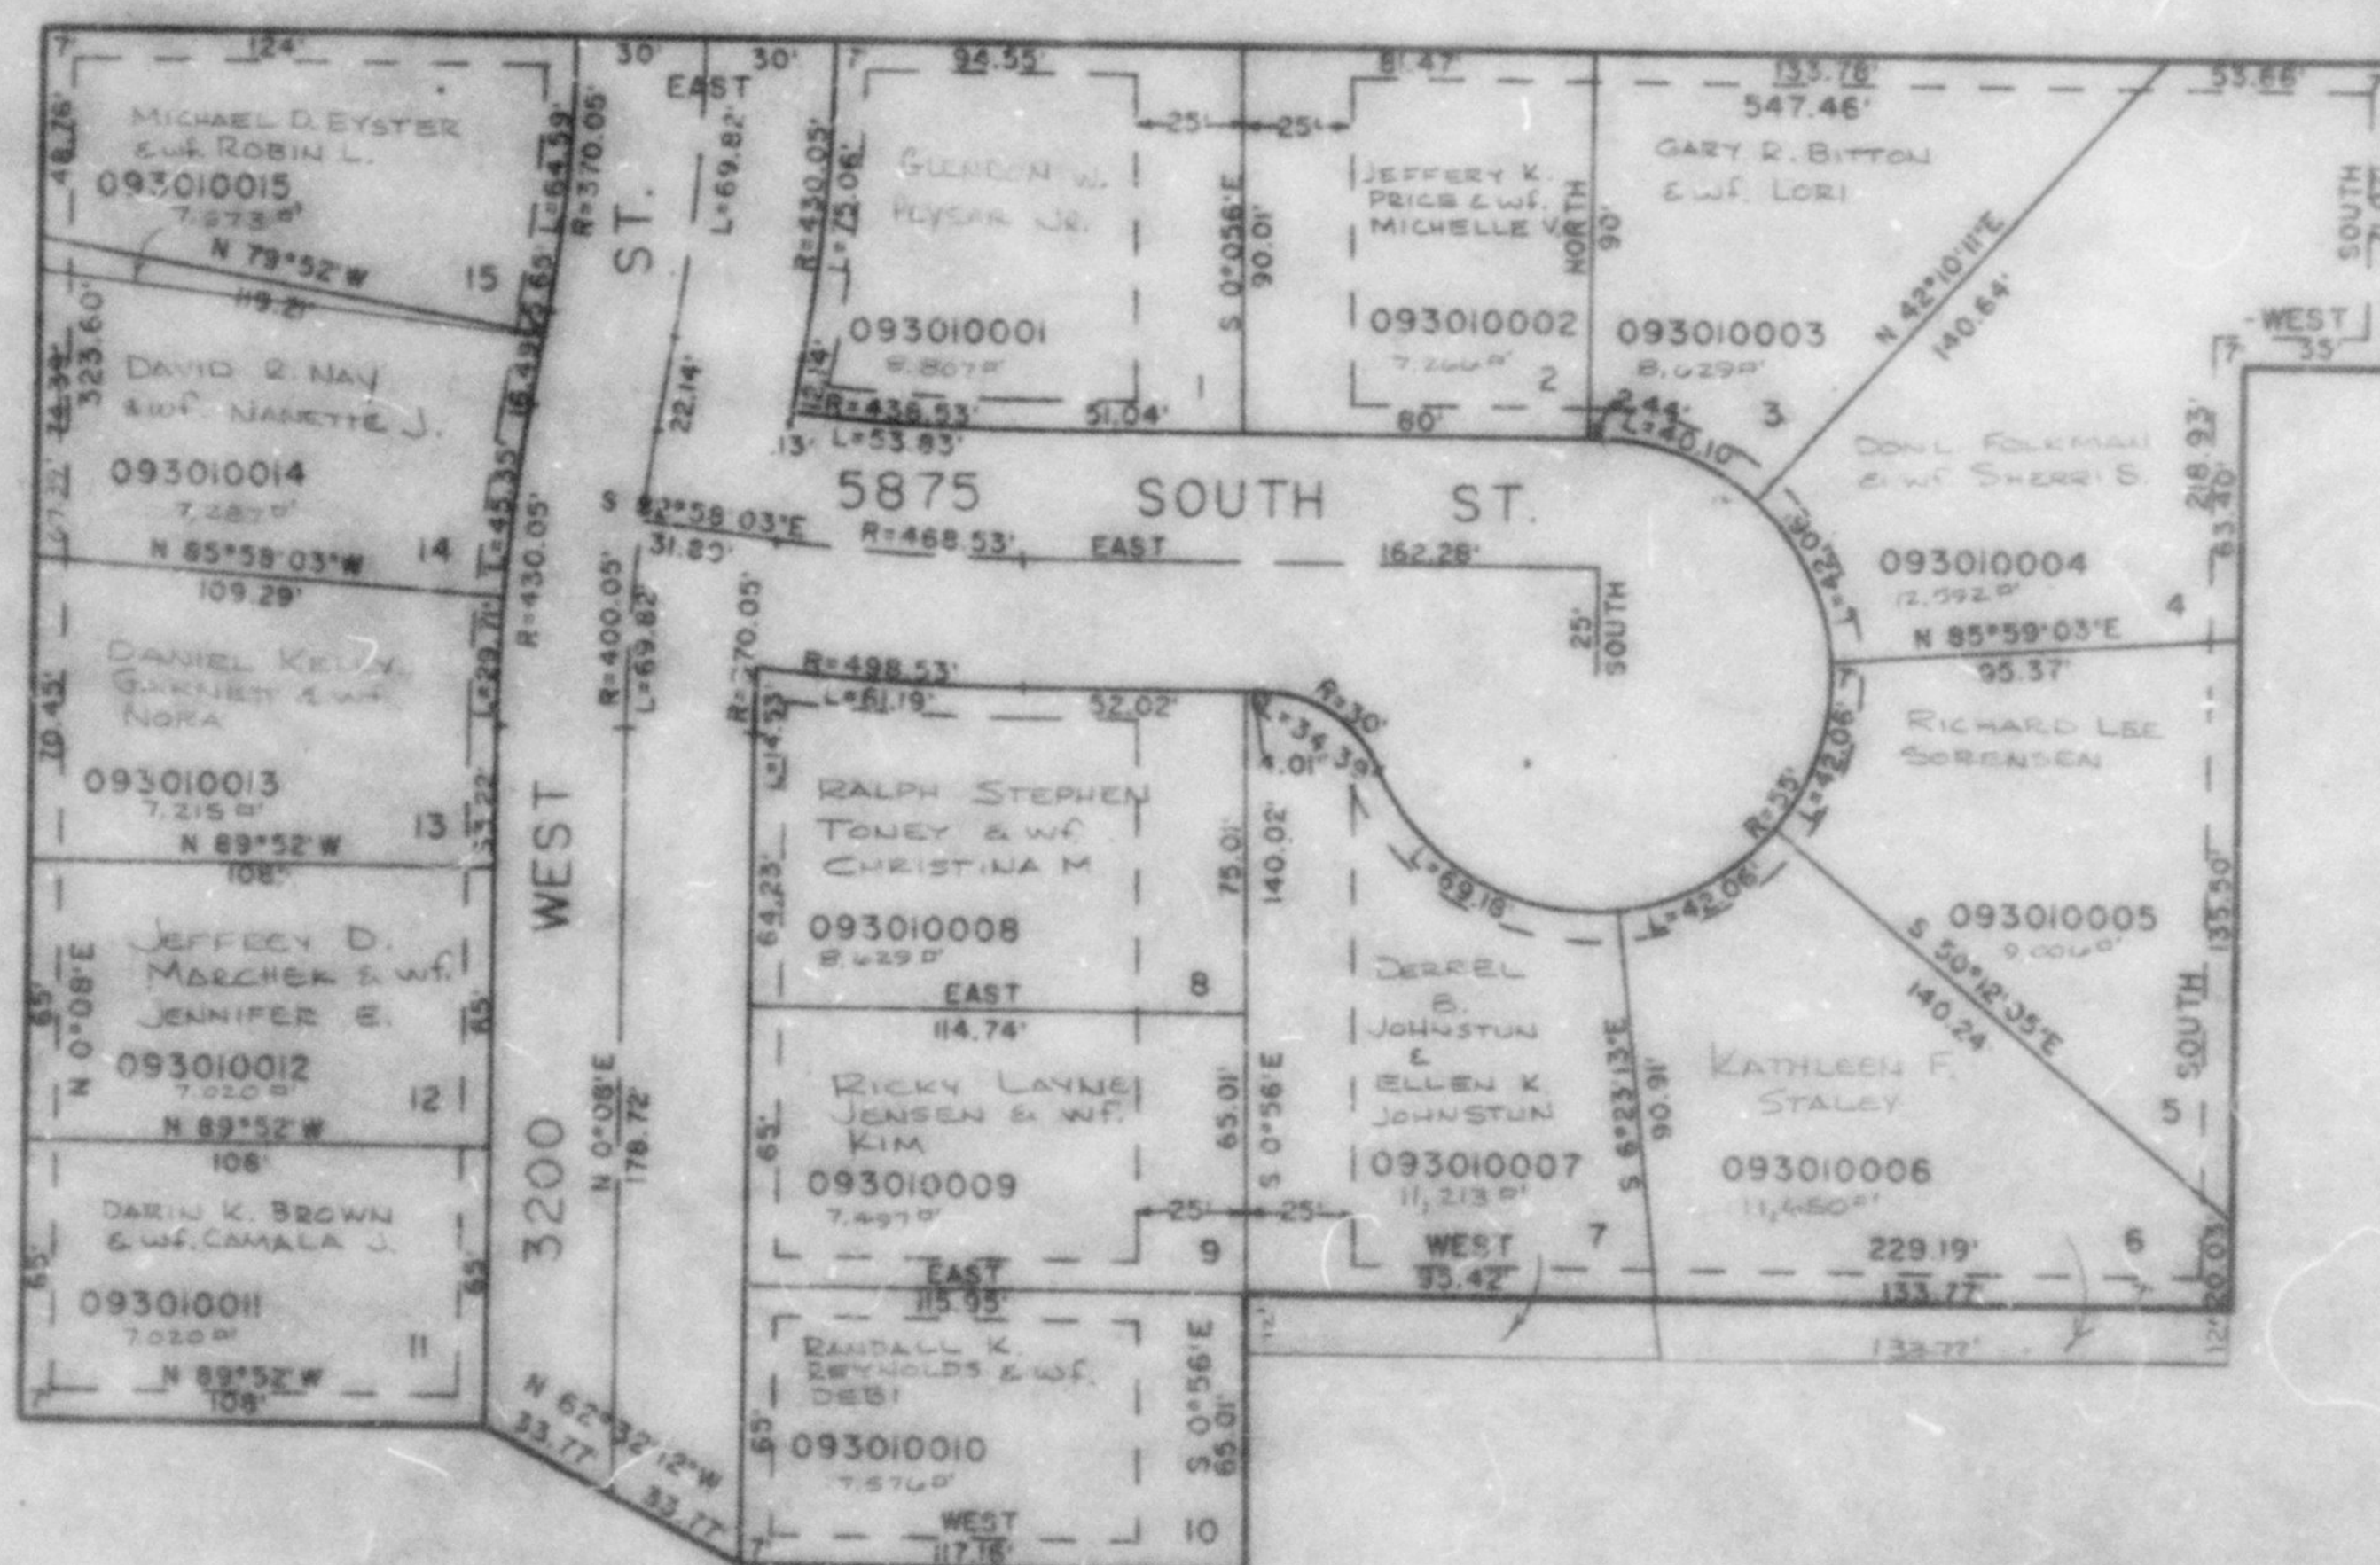

SEE PAGE 88

7' UTILITY AND DRAINAGE
EASEMENTS EACH SIDE OF
PROPERTY LINE AS INDICATED
BY DASHED LINES, EXCEPT AS
OTHERWISE SHOWN.

FOR COMPLETE ENG. DATA
SEE ORIG. DEED, PLAT
IN BOOK 28, PAGE 8 OF RECORDS.