

PART OF THE NW 1/4 OF SEC. 22, T.5N.,R.2W., S.L.B. & M.  
**COUNTRY AIRE SUBDIVISION**

301

LOTS 1-15

IN ROY CITY

TAXING UNIT: 41

SCALE 1" TO 50'


SEE PAGE 272

N 1/4 COR SEC 22  
 T5N R2W  
 (BRASS CAP IN PLACE)

1683.83'  
 SOUTH

SEE  
 PAGE  
 88

SEE PAGE 89

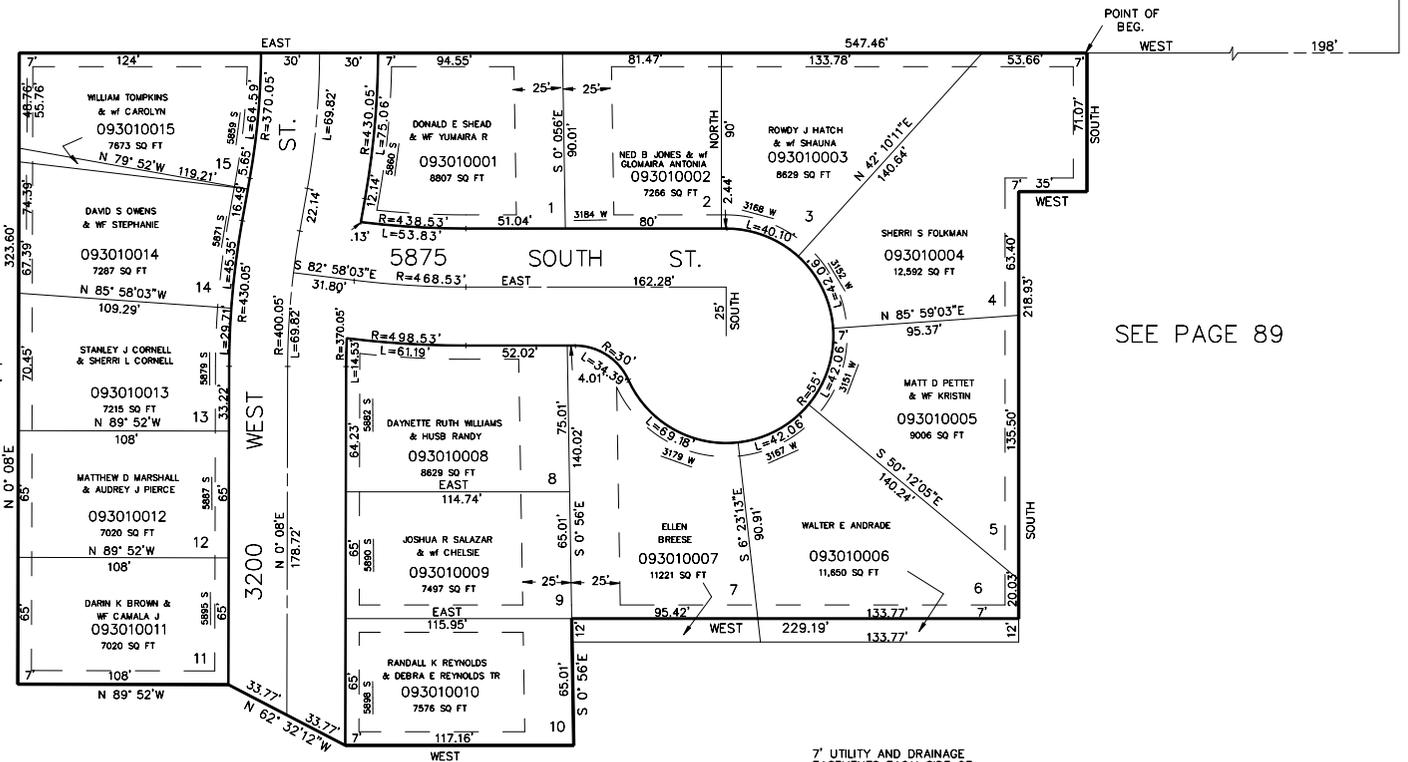

7' UTILITY AND DRAINAGE  
 EASEMENTS EACH SIDE OF  
 PROPERTY LINE AS INDICATED  
 BY DASHED LINES, EXCEPT AS  
 OTHERWISE SHOWN.

SEE PAGE 88

FOR COMPLETE ENG. DATA  
 SEE ORIG. DED. PLAT  
 IN BOOK 28, PAGE 8 OF RECORDS.