

PART OF THE NW 1/4 OF SEC. 22, T.5N.,R.2W., S.L.B. & M.
COUNTRY AIRE SUBDIVISION

301

LOTS 1-15

IN ROY CITY

TAXING UNIT: 41

SCALE 1" TO 50'

N 1/4 COR SEC 22
 T5N R2W
 (BRASS CAP IN PLACE)


1683.83'

SOUTH

SEE PAGE 272

SEE
 PAGE
 88

SEE PAGE 89

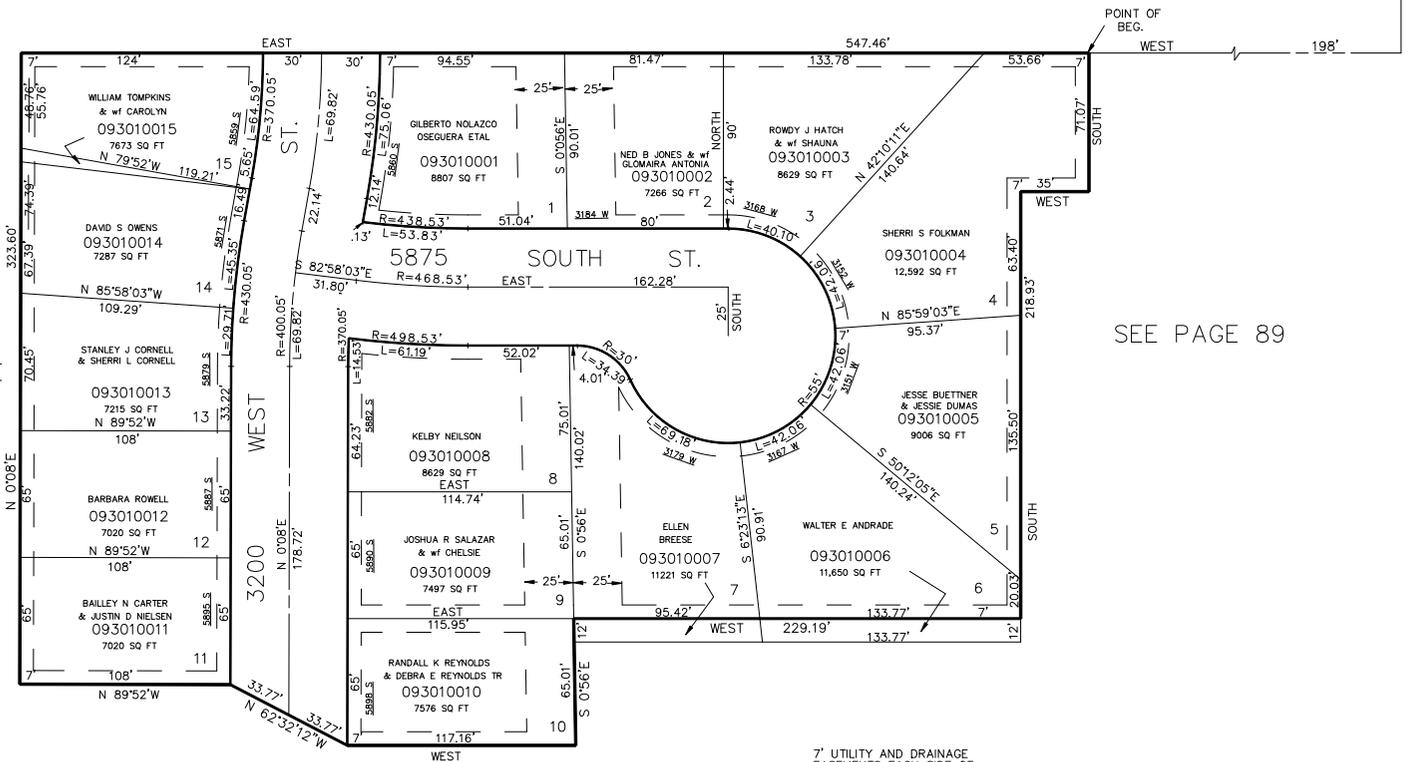

7' UTILITY AND DRAINAGE
 EASEMENTS EACH SIDE OF
 PROPERTY LINE, AS INDICATED
 BY DASHED LINES, EXCEPT AS
 OTHERWISE SHOWN.

SEE PAGE 88

FOR COMPLETE ENG. DATA
 SEE ORIG. DED. PLAT
 IN BOOK 28, PAGE 8 OF RECORDS.