

PART NE 1/4 SEC 22, T5N, R2W, S.L.3. & M.
CARRIAGE LANE SUBDIVISION NO.4

202

LOTS 52 TO 63

TAXING UNIT: 41

ROY CITY


SCALE 1" TO 50'

EXCEPT WHERE OTHERWISE
SHOWN ALL LOTS OWNED BY:
WOODSIDE CORPORATION

SEE PAGE 85-1

SEE PAGE 85-2

SEE PAGE 277

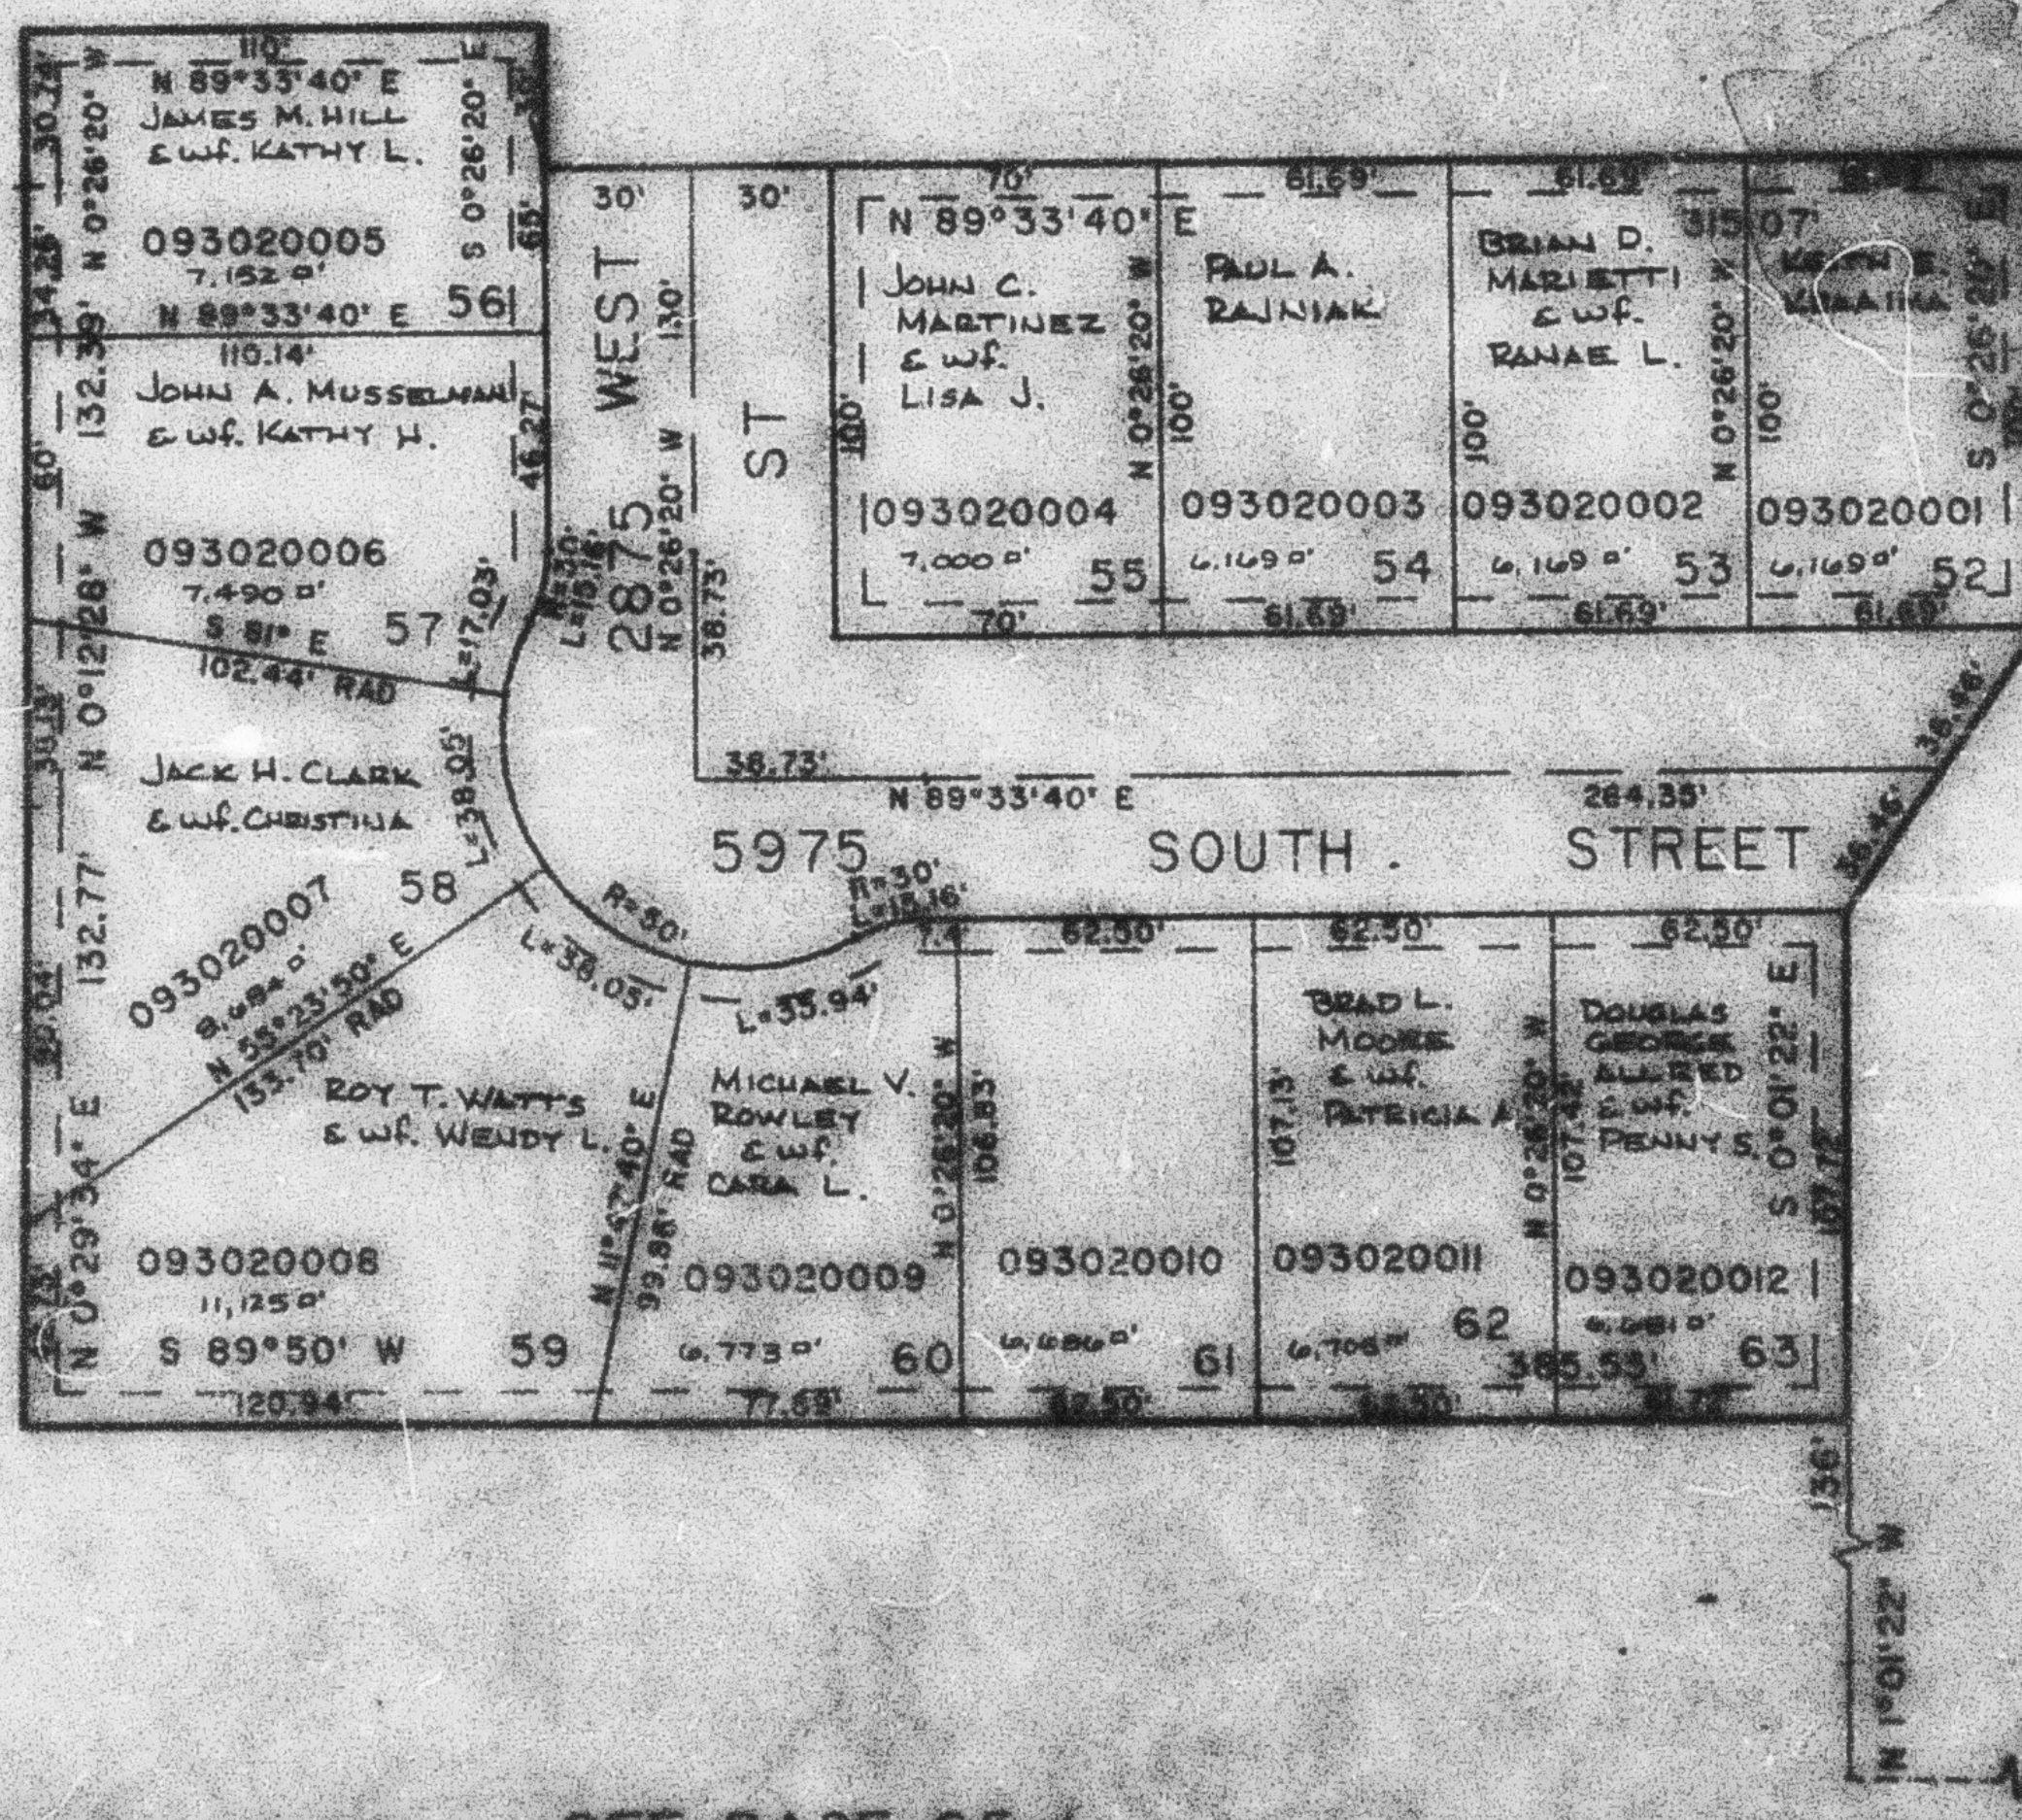

7' UTILITY EASEMENTS
EACH SIDE OF PROPERTY LINE AS
INDICATED BY DASHED LINES.
EXCEPT AS OTHERWISE SHOWN.

FOR COMPLETE ENG. DATA
SEE ORIG. DEP. PLAN IN
BOOK 28, PAGE 15.

SEE PAGE 85-1

SE COR. NE 1/4
SEC 22, T5N, R2W
BRASS CAP