

PART NE 1/4 SEC 22, T5N, R2W, S.L.B. & M.
CARRIAGE LANE SUBDIVISION NO.4
 LOTS 52 TO 63

302

TAXING UNIT: 41


ROY CITY

SCALE 1" TO 50'

SEE PAGE 85-1

SEE PAGE 85-2

SEE PAGE 277

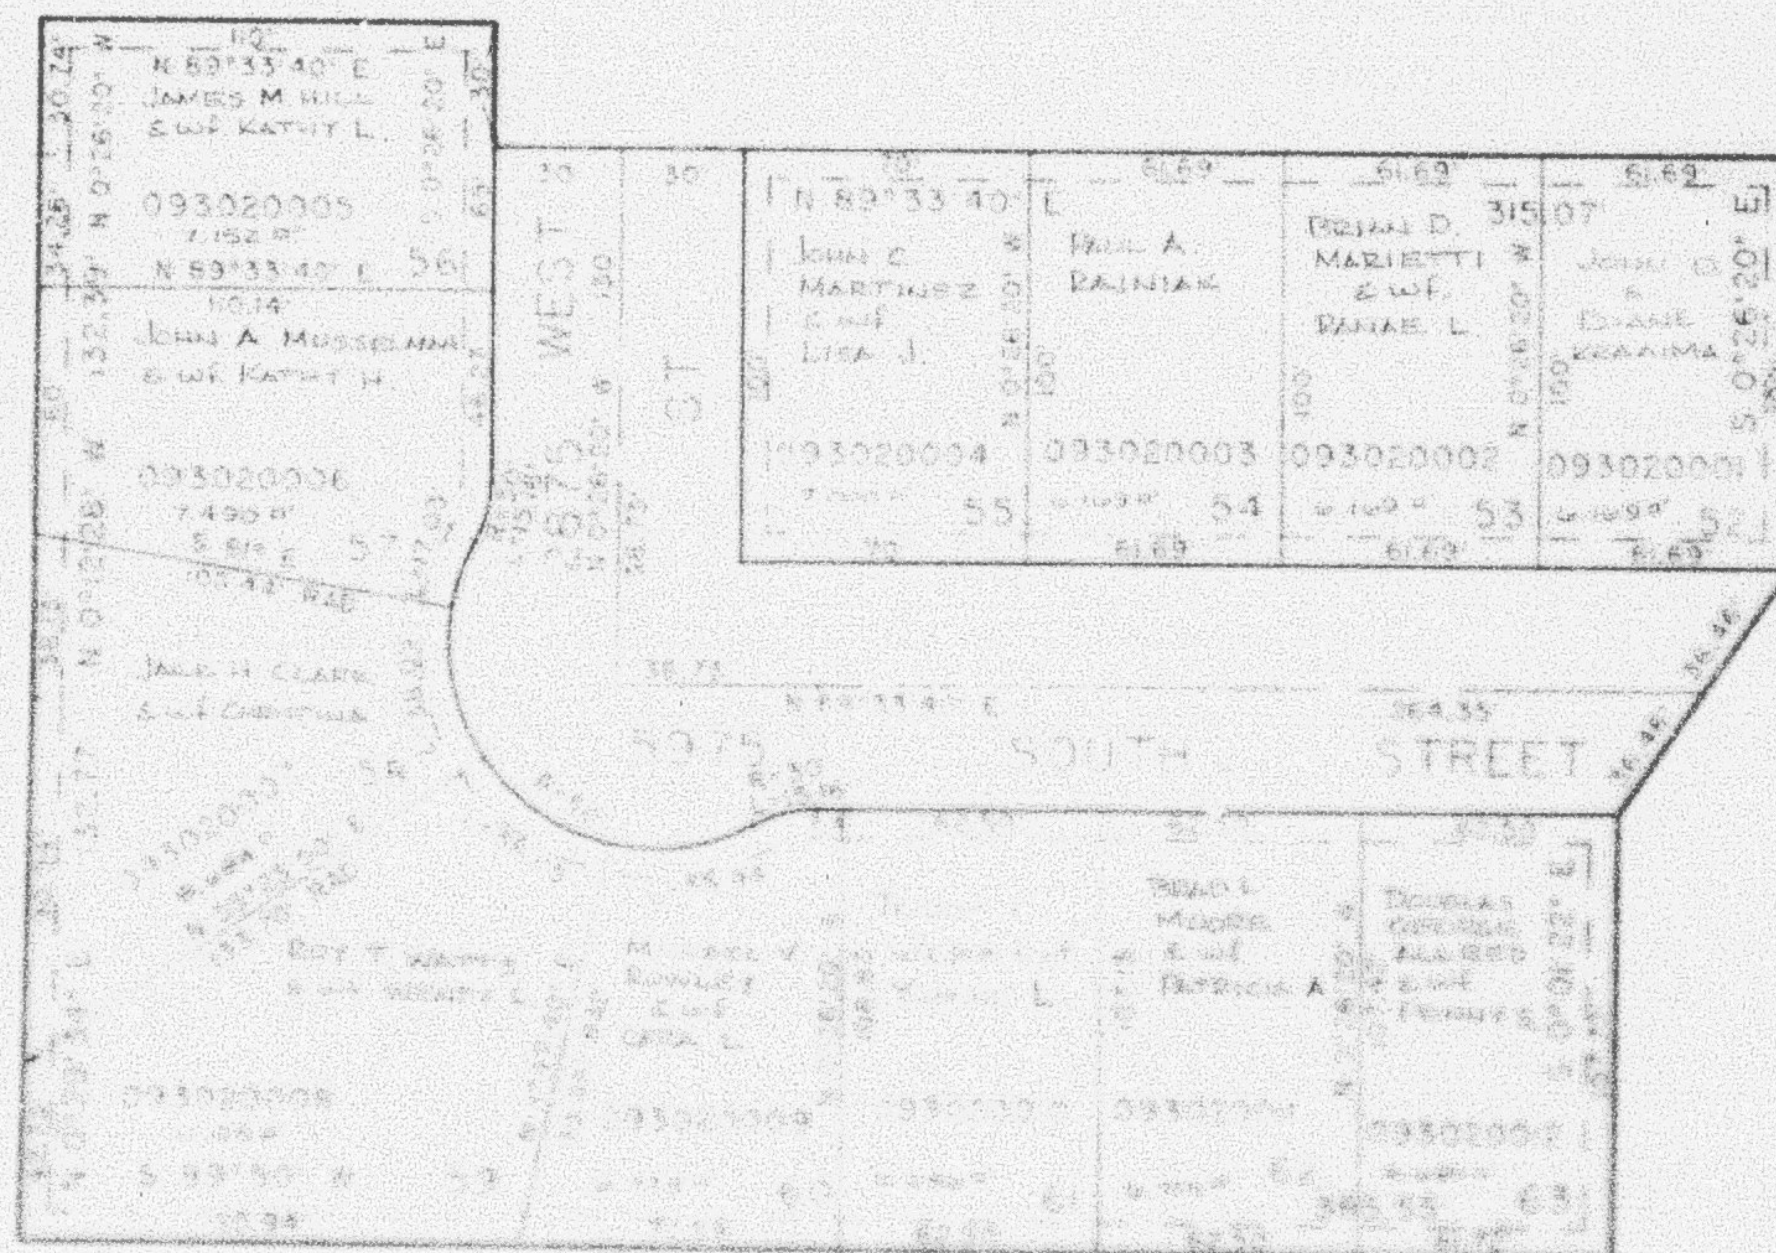

UTILITY EASEMENTS
 EACH SIDE OF PROPERTY LINE AS
 INDICATED BY DASHED LINES
 EXCEPT AS OTHERWISE SHOWN

FOR COMPLETE AND DATA
 SEE GRID, DEED PLAT IN
 BOOK 28, PAGE 15

SEE PAGE 85-1

SEE COR. IN 174
 SEC. 22, T5N, R2W
 BRASS COR.