

PART NE 1/4 SEC 22, T6N, R2W, S.L.B. 8 M.
CARRIAGE LANE SUBDIVISION NO. 4
 LOTS 52 TO 63


302

TAXING UNIT: 41

ROY CITY

SCALE 1" TO 50'

SEE PAGE 85-1

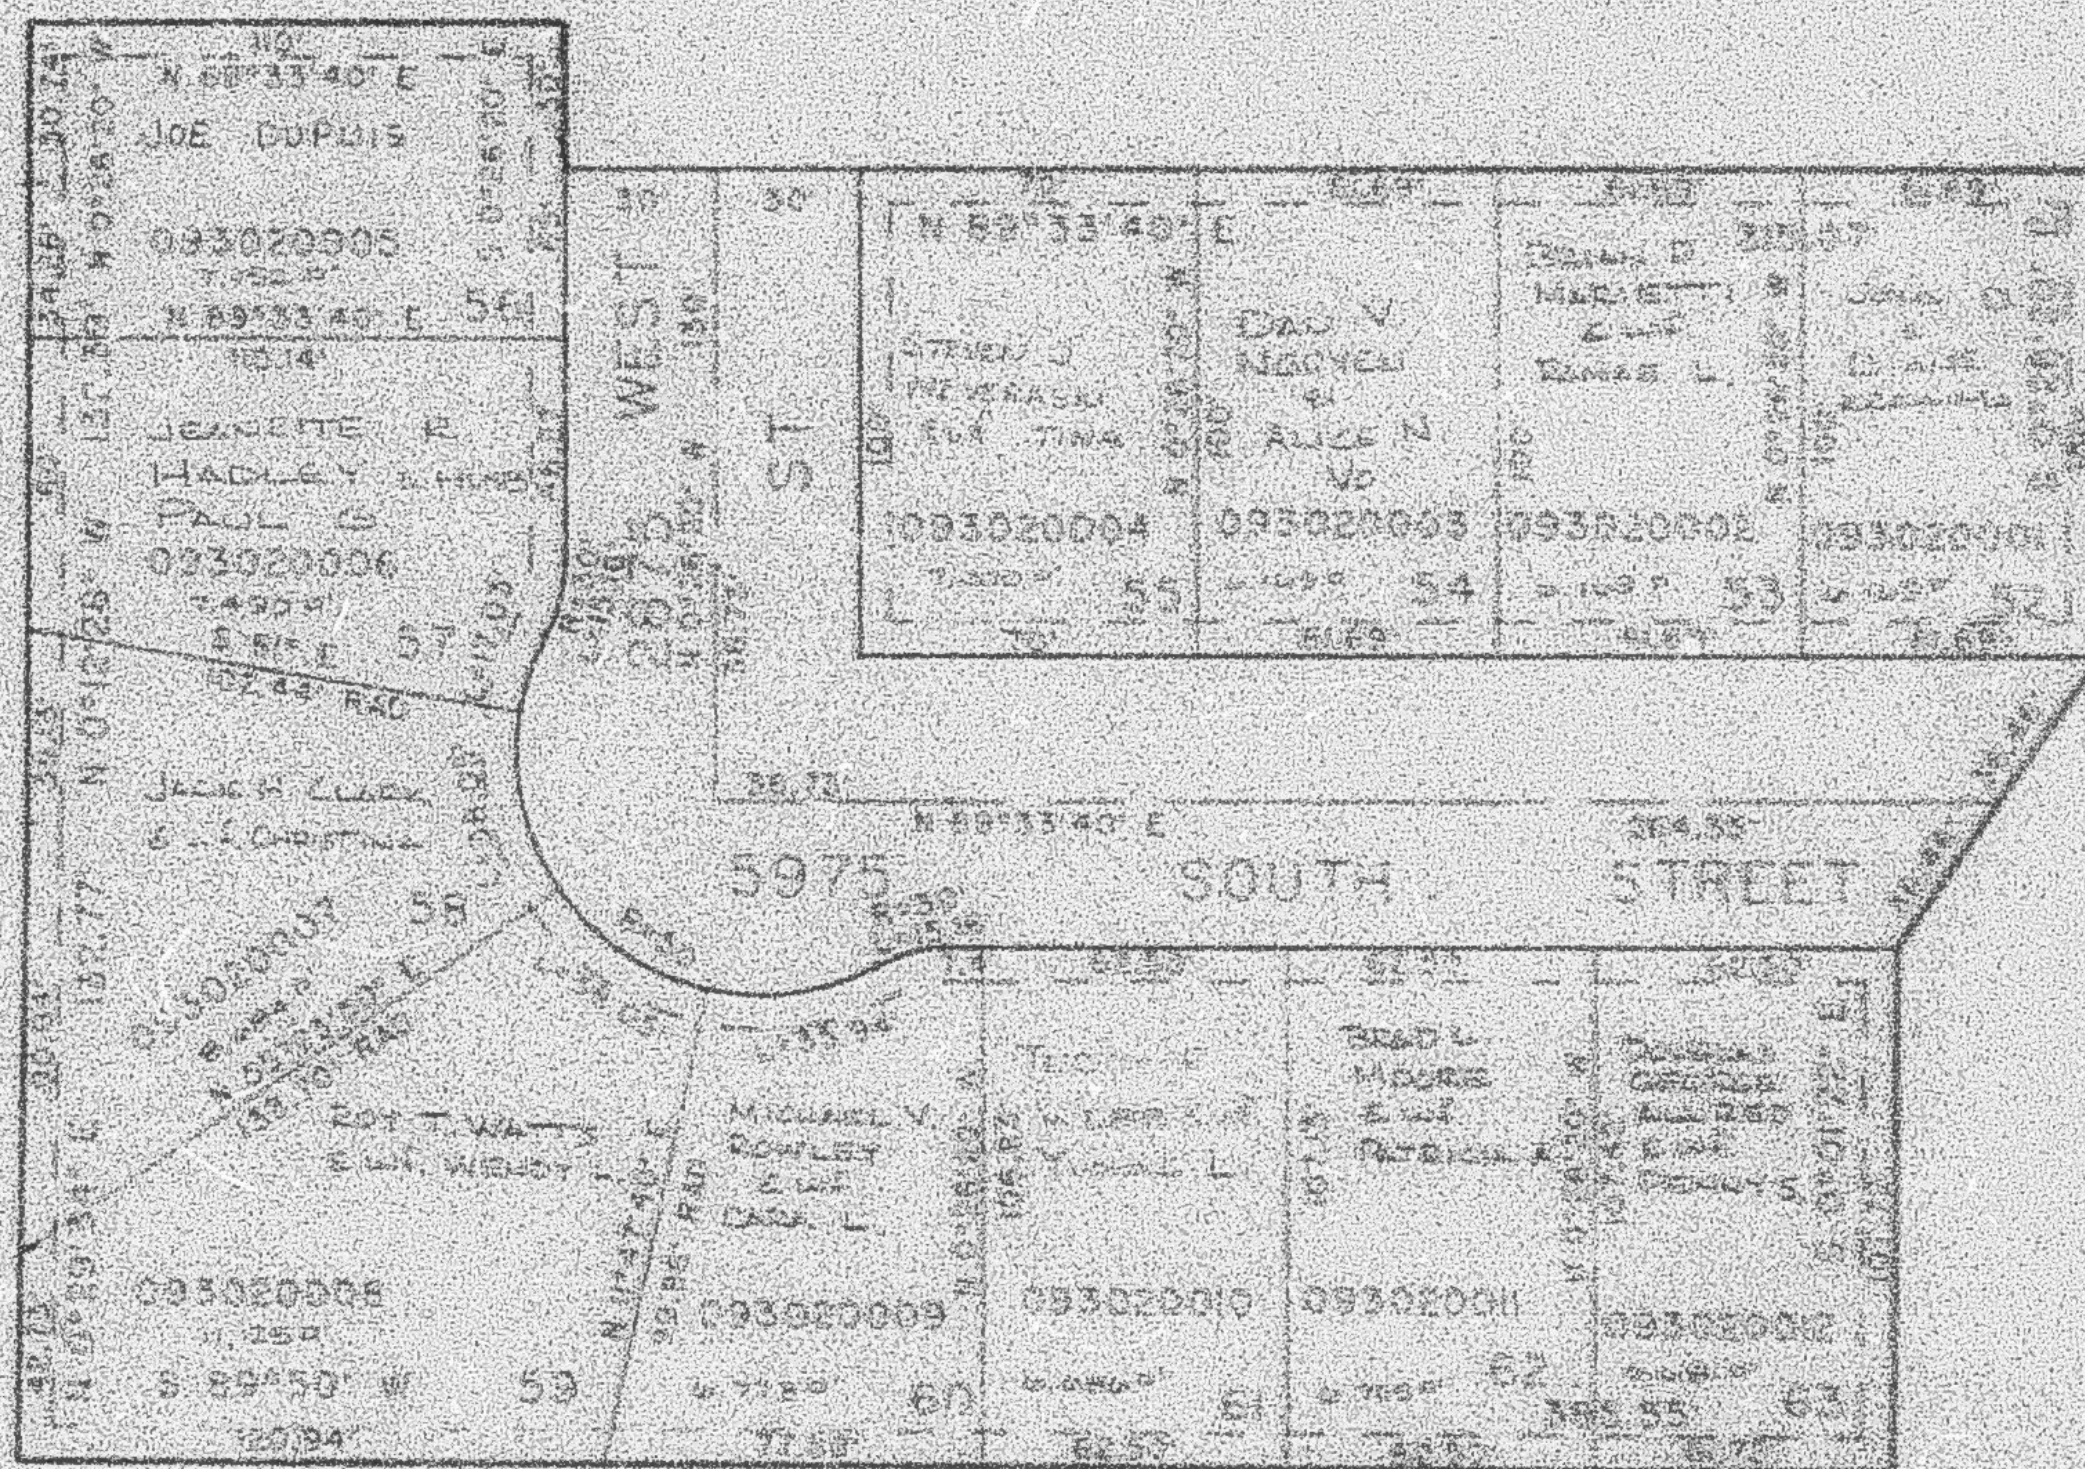

SEE PAGE 85-2

SEE PAGE 277

UTILITY EASEMENTS
 EACH SIDE OF PROPERTY LINE AS
 INDICATED BY DASHED LINES
 EXCEPT AS OTHERWISE SHOWN

FOR COMPLETE INFO DATE
 SET 2012 FOR PLAT IN
 BOOK 12, PAGE 15

SEE PAGE 85-1

SEE COR. NE 1/4
 SEC. 22, T6N, R2W
 ERECT CAT.