

PART OF THE NE 1/4 OF SEC 15. T.5N.. R.2W.. S.L.B. & M.
PHEASANT RUN ESTATES NO. 3

303

LOTS 41 TO 53


IN ROY, CITY

SCALE 1" TO 50'

TAXING UNIT: 41

EXCEPT WHERE OTHERWISE
SHOWN ALL LOTS OWNED BY:
UNITED SAVINGS BANK

SEE PAGE 67

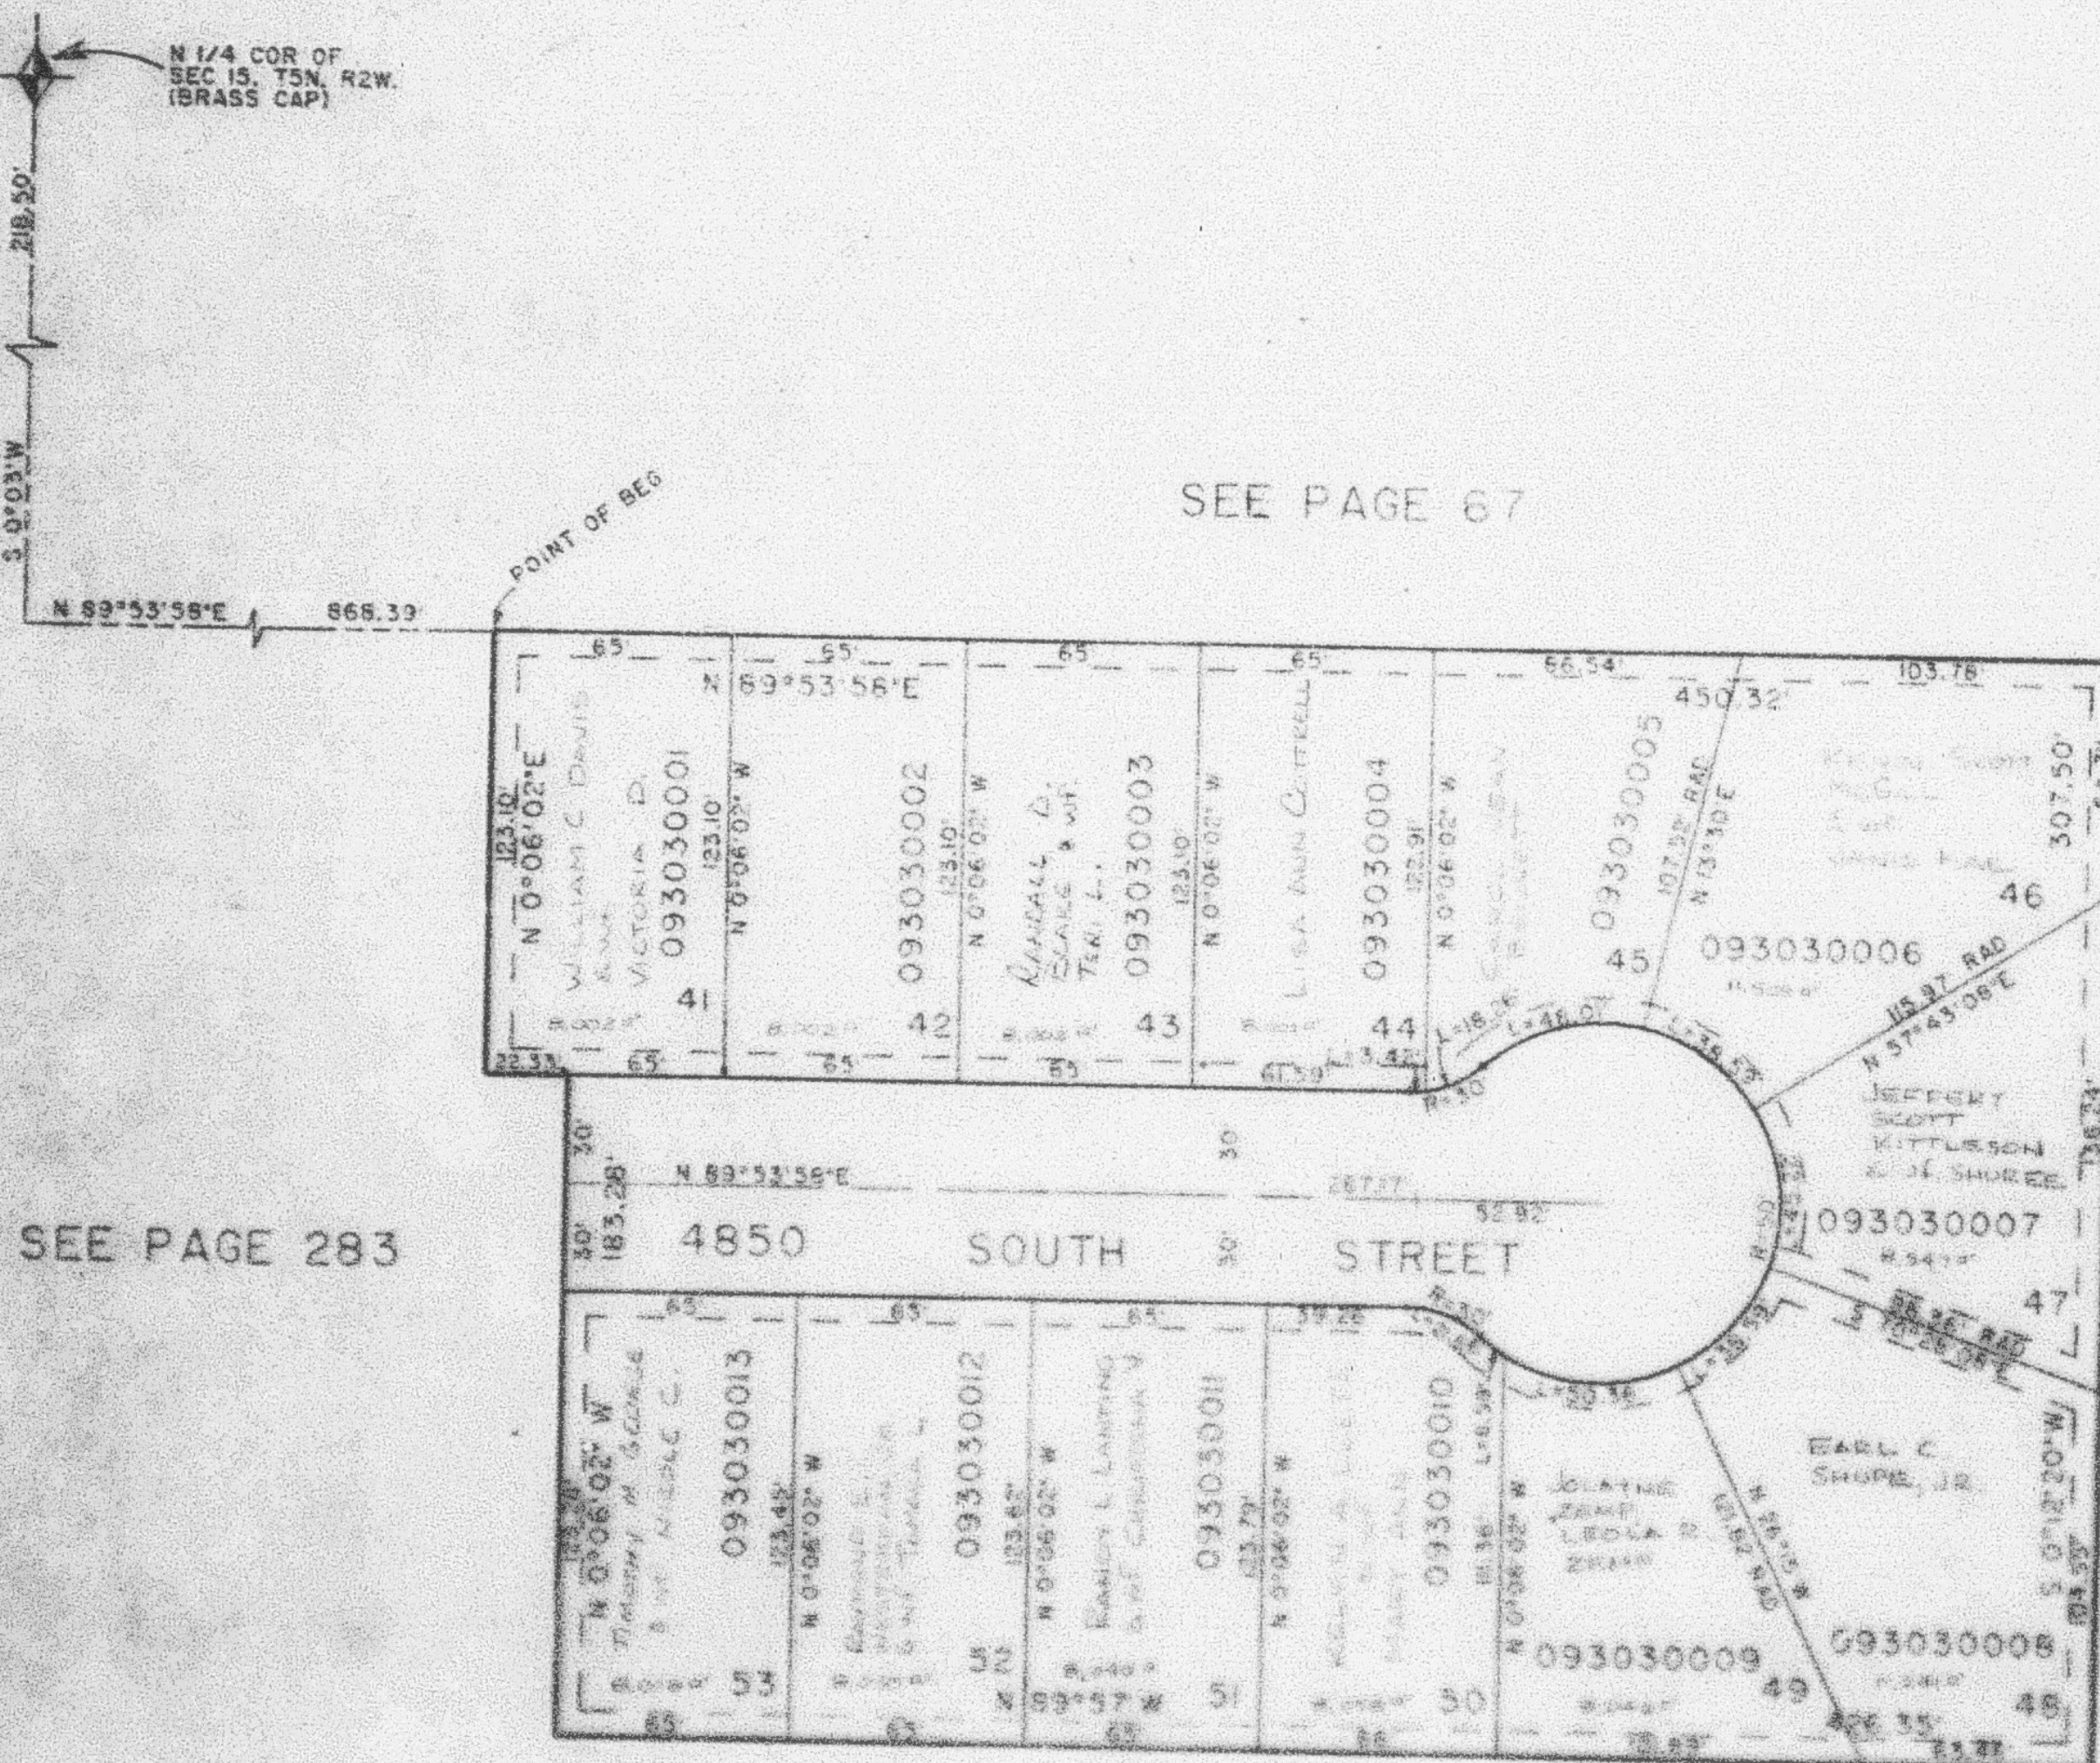

7. UTILITY & DRAINAGE EASEMENTS
EACH SIDE OF PROPERTY LINES
AS INDICATED BY DASHED LINES
EXCEPT AS OTHERWISE SHOWN

FOR COMPLETE LNS DATA
SEE ORIG. DES. PLAT IN
BOOK 25, PAGE 16 OF RECORDS

SEE PAGE 67