

PART OF THE NE 1/4 OF SEC 15, T.6N., R.2W., S.L.B. & M.

303

PHEASANT RUN ESTATES NO. 3

LOTS 41 TO 53

IN ROY CITY


SCALE 1" TO 50'

UNIT 41

N 1/4 COR OF
SEC 15, T.6N., R.2W.
(GRASS CAP)

SEE PAGE 67

SEE PAGE 283

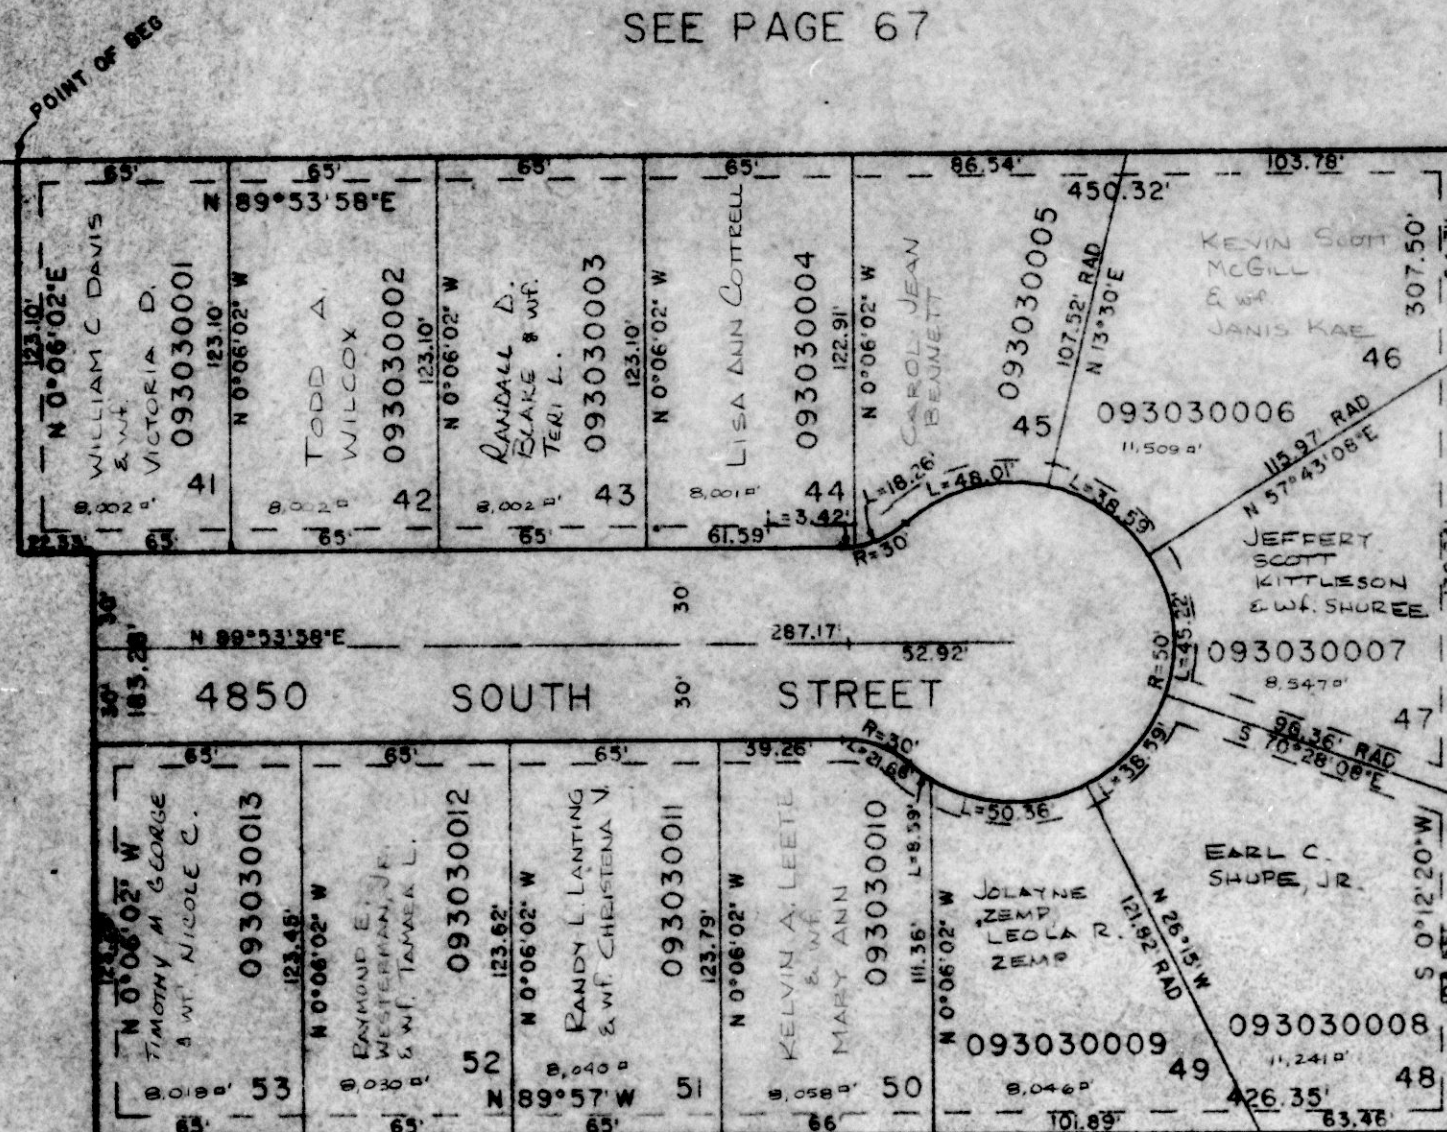

SEE PAGE 67

7' UTILITY & DRAINAGE EASEMENTS
EACH SIDE OF PROPERTY LINES
AS INDICATED BY DASHED LINES,
EXCEPT AS OTHERWISE SHOWN

FOR COMPLETE ENG. DATA
SEE ORIG. DED. PLAT IN
BOOK 28, PAGE 16 OF RECORDS.

SEE PAGE 67