

PART OF THE W 1/2 OF THE NE 1/4 OF SEC. 22, T.5N., R.2W., S.L.B. & M.
 HOWE SUBDIVISION AND
 WESTERGARD SUBDIVISION (A SUB. OF LOT 7, HOWE SUB.)
 IN ROY CITY SCALE 1" = 50'

304

TAXING UNIT: 41

SEE PAGE 85

5600

SOUTH

SEE PAGE 88

SEE PAGE 85


(HOWE SUB.)
 7' UTILITY EASEMENTS EACH
 SIDE OF PROPERTY LINE AS
 INDICATED BY DASHED LINES.

(WESTERGARD SUB.)
 10' UTILITY EASEMENTS EACH
 SIDE OF PROPERTY LINE AS
 INDICATED BY DASHED LINES.

EASEMENTS LOT 7 VACATED
 9-3-92 (1837-1)

(HOWE SUB.)
 FOR COMPLETE ENG. DATA SEE
 ORIGINAL DEDICATION PLAT IN
 BOOK 26, PAGE 23 OF RECORDS.

(WESTERGARD SUB.)
 FOR COMPLETE ENG. DATA SEE
 ORIGINAL DEDICATION PLAT IN
 BOOK 34, PAGE 80 OF RECORDS.

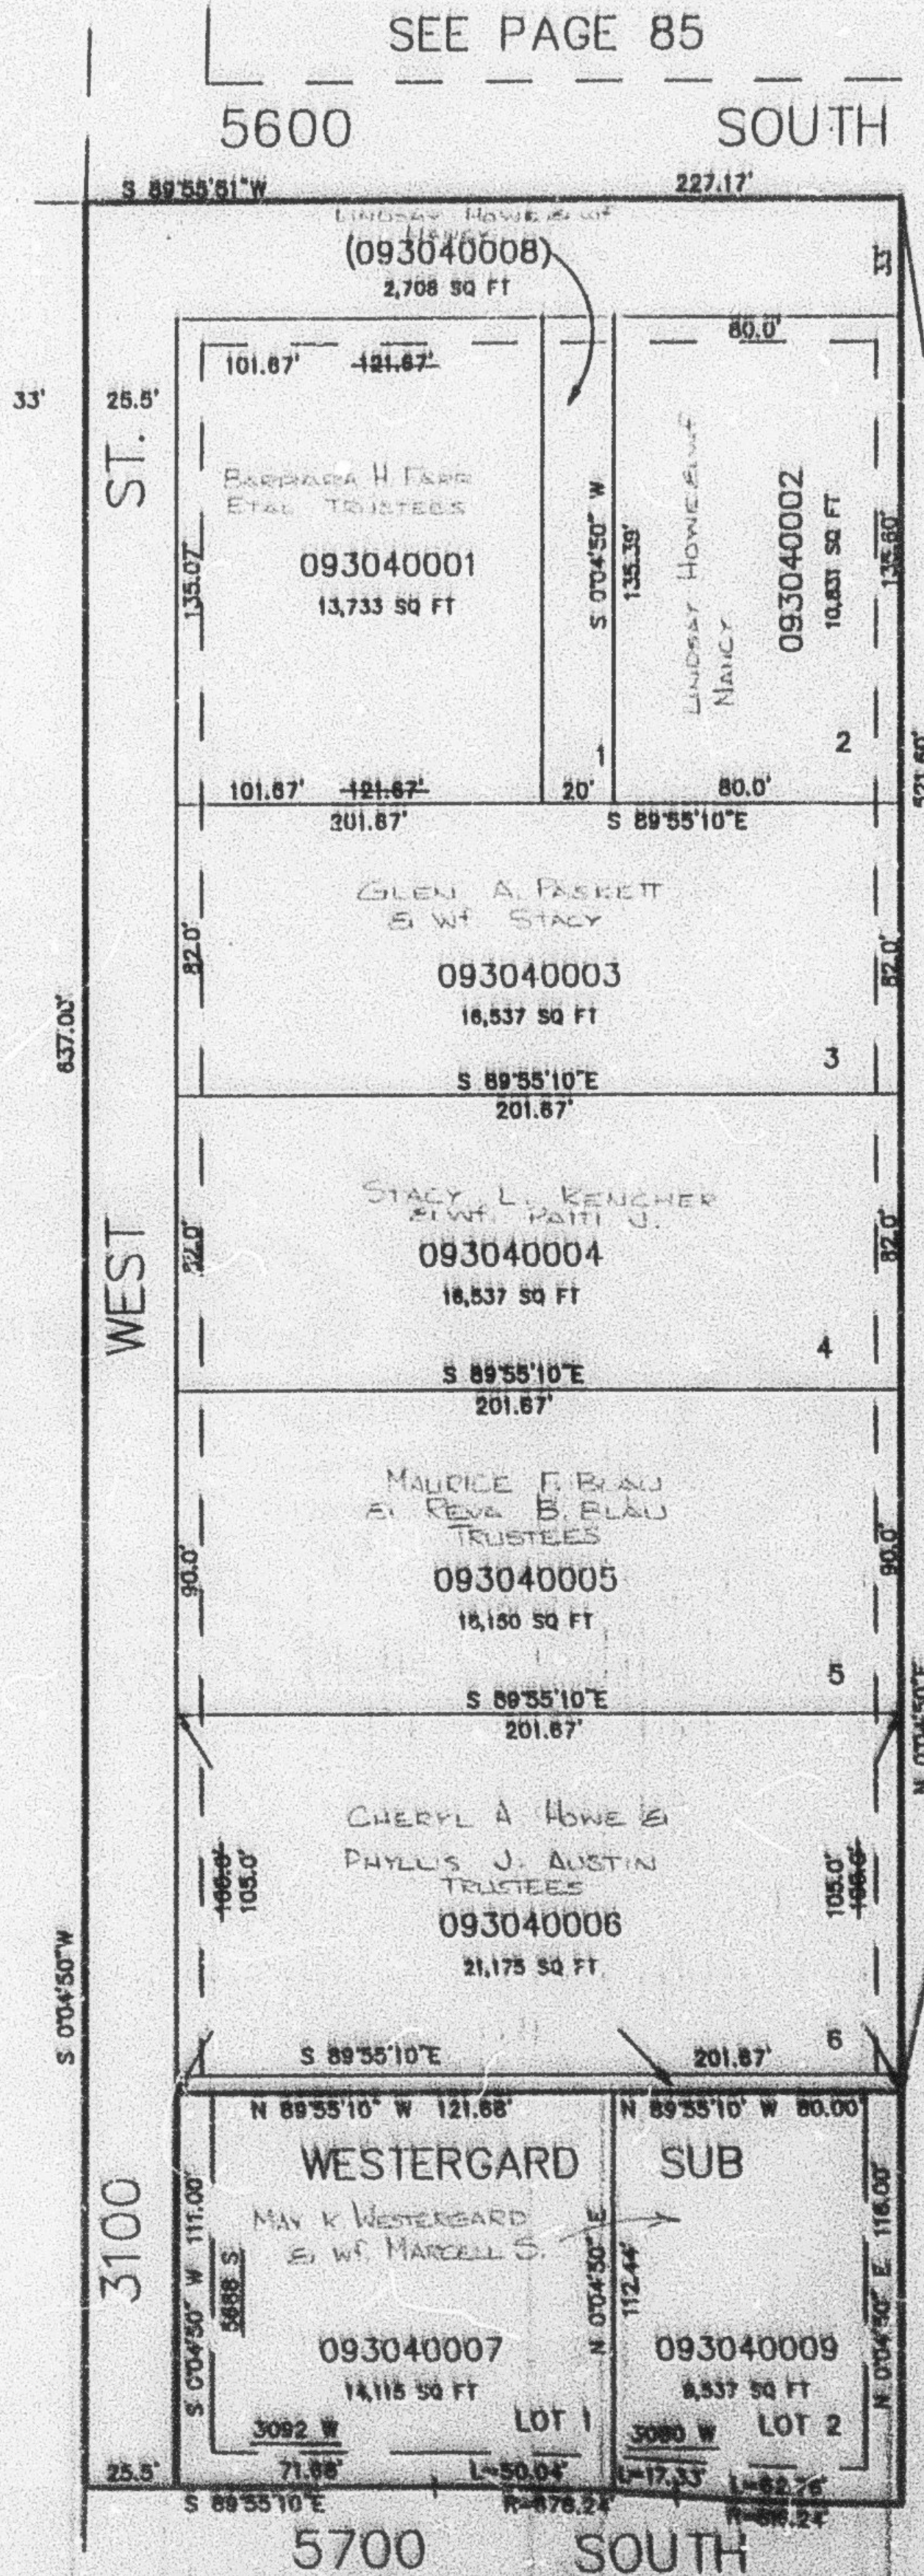

SEE PAGE 85