


PART OF NW 1/4 SEC. 15. T.5N., R.2W., S.L.B. 8 M. SHRON VILLAGE SUBDIVISION NO. 3

LOTS 37 - 58

IN ROY CITY

SCALE 1" TO 50'

TAXING UNIT: 41

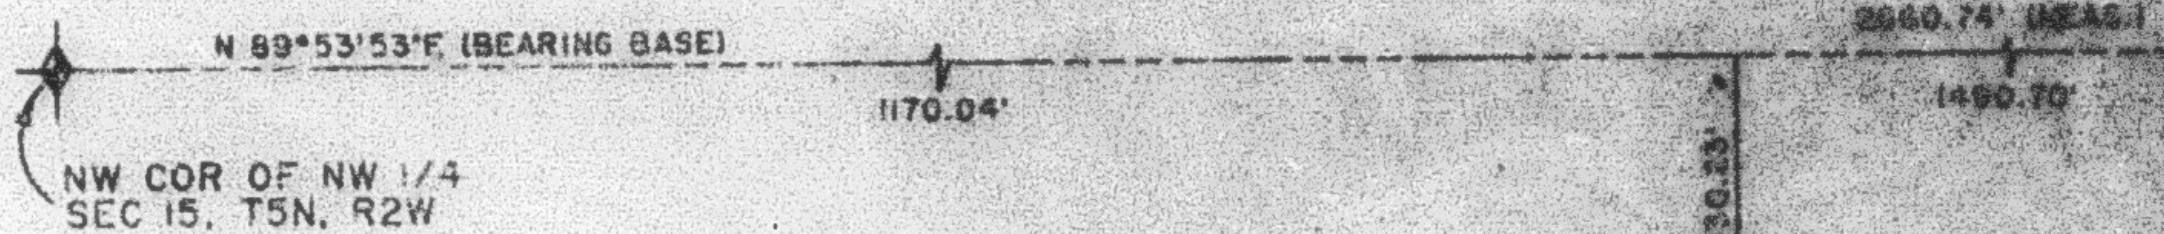


SEE PAGE 71

SEE PAGE 71

7' UTILITY AND DRAINAGE EASEMENTS
EACH SIDE OF PROPERTY LINE
AS INDICATED BY DASHED LINES,
EXCEPT AS OTHERWISE SHOWN.
* (150B-2199 2-2-87)

FOR COMPLETE ENG. DATA SEE
ORIG. DEDICATION PLAT IN
BOOK 28, PAGE 47 OF RECORDS

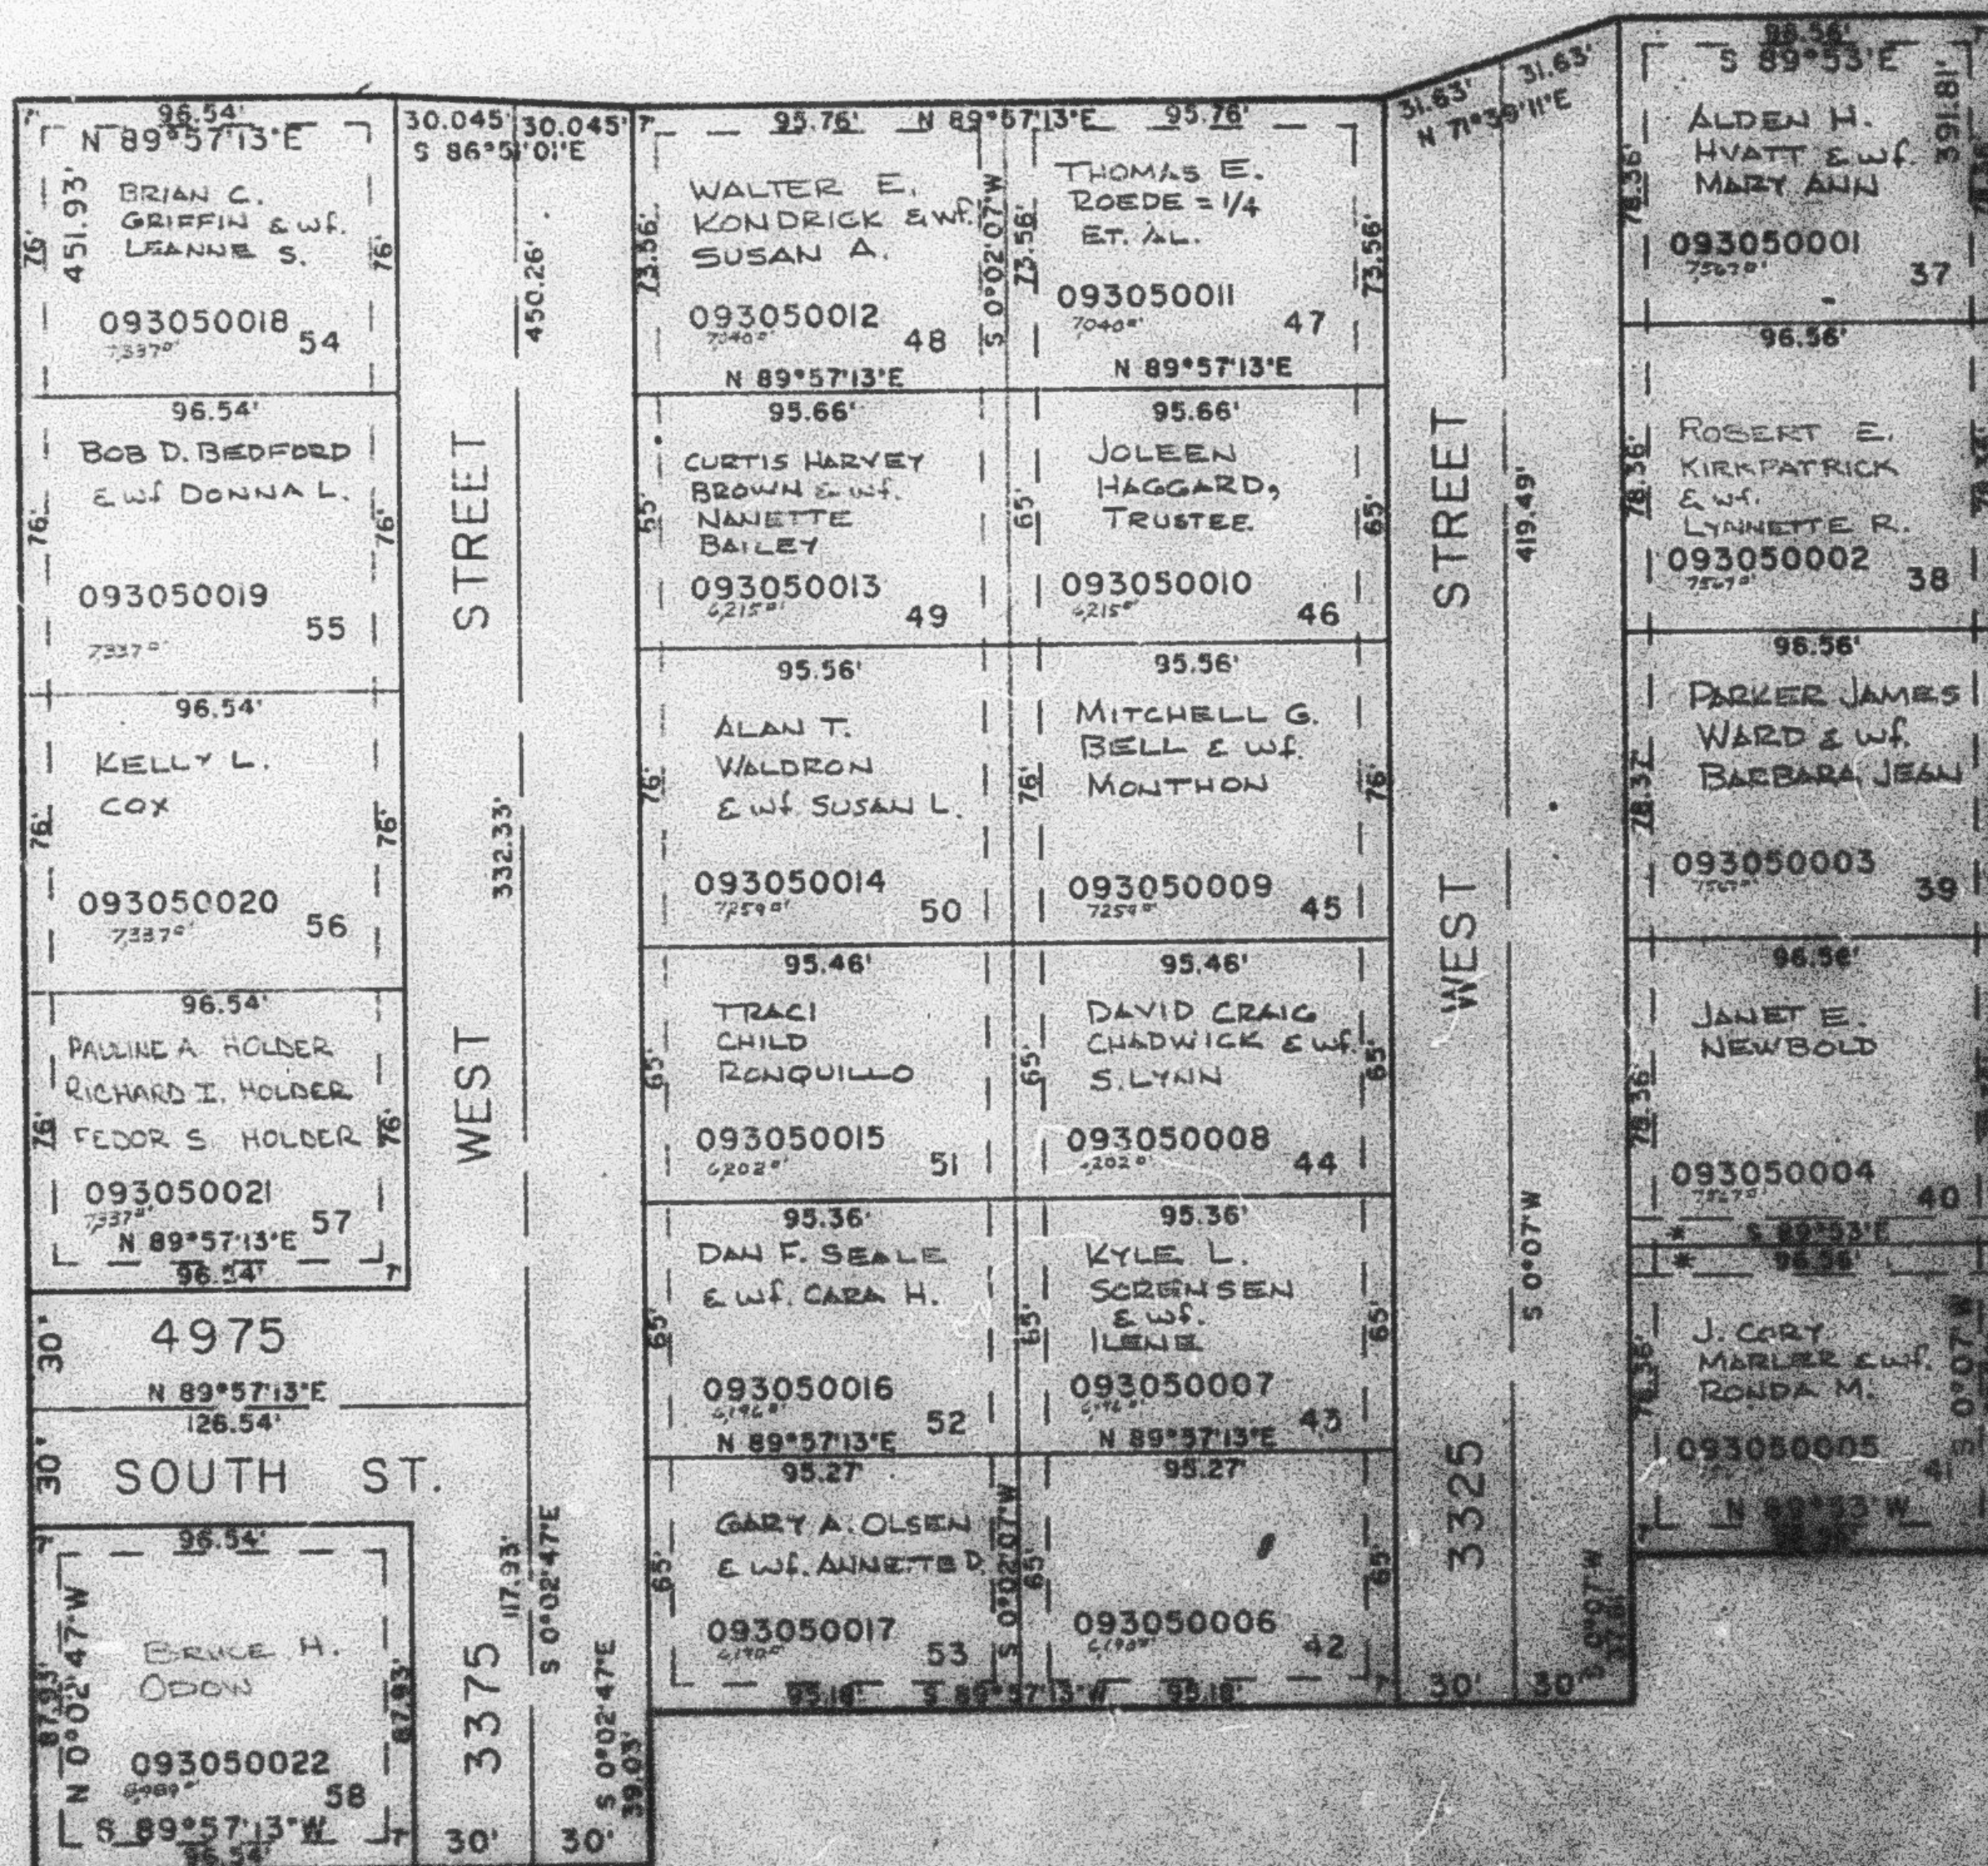

SEE PAGE 298

SEE PAGE 263