

PART OF NW 1/4 SEC. 15. T.5N., R.2W., S.L.B. 8 M.
SHRON VILLAGE SUBDIVISION NO. 3

LOTS 37 - 58

IN ROY CITY

SCALE 1" TO 50'

TAXING UNIT: 41


N 89°53'53"E (BEARING BASE)
NW COR OF NW 1/4
SEC 15, T5N, R2W

SEE PAGE 71

SEE PAGE 71

7" UTILITY AND DRAINAGE EASEMENTS
EACH SIDE OF PROPERTY LINE
AS INDICATED BY DASHED LINES.
EXCEPT AS OTHERWISE SHOWN.
* (1500-2199 2-2-87)

FOR COMPLETE ENG. DATA SEE
ORIG. DEDICATION PLAT IN
BOOK 28, PAGE 47 OF RECORDS

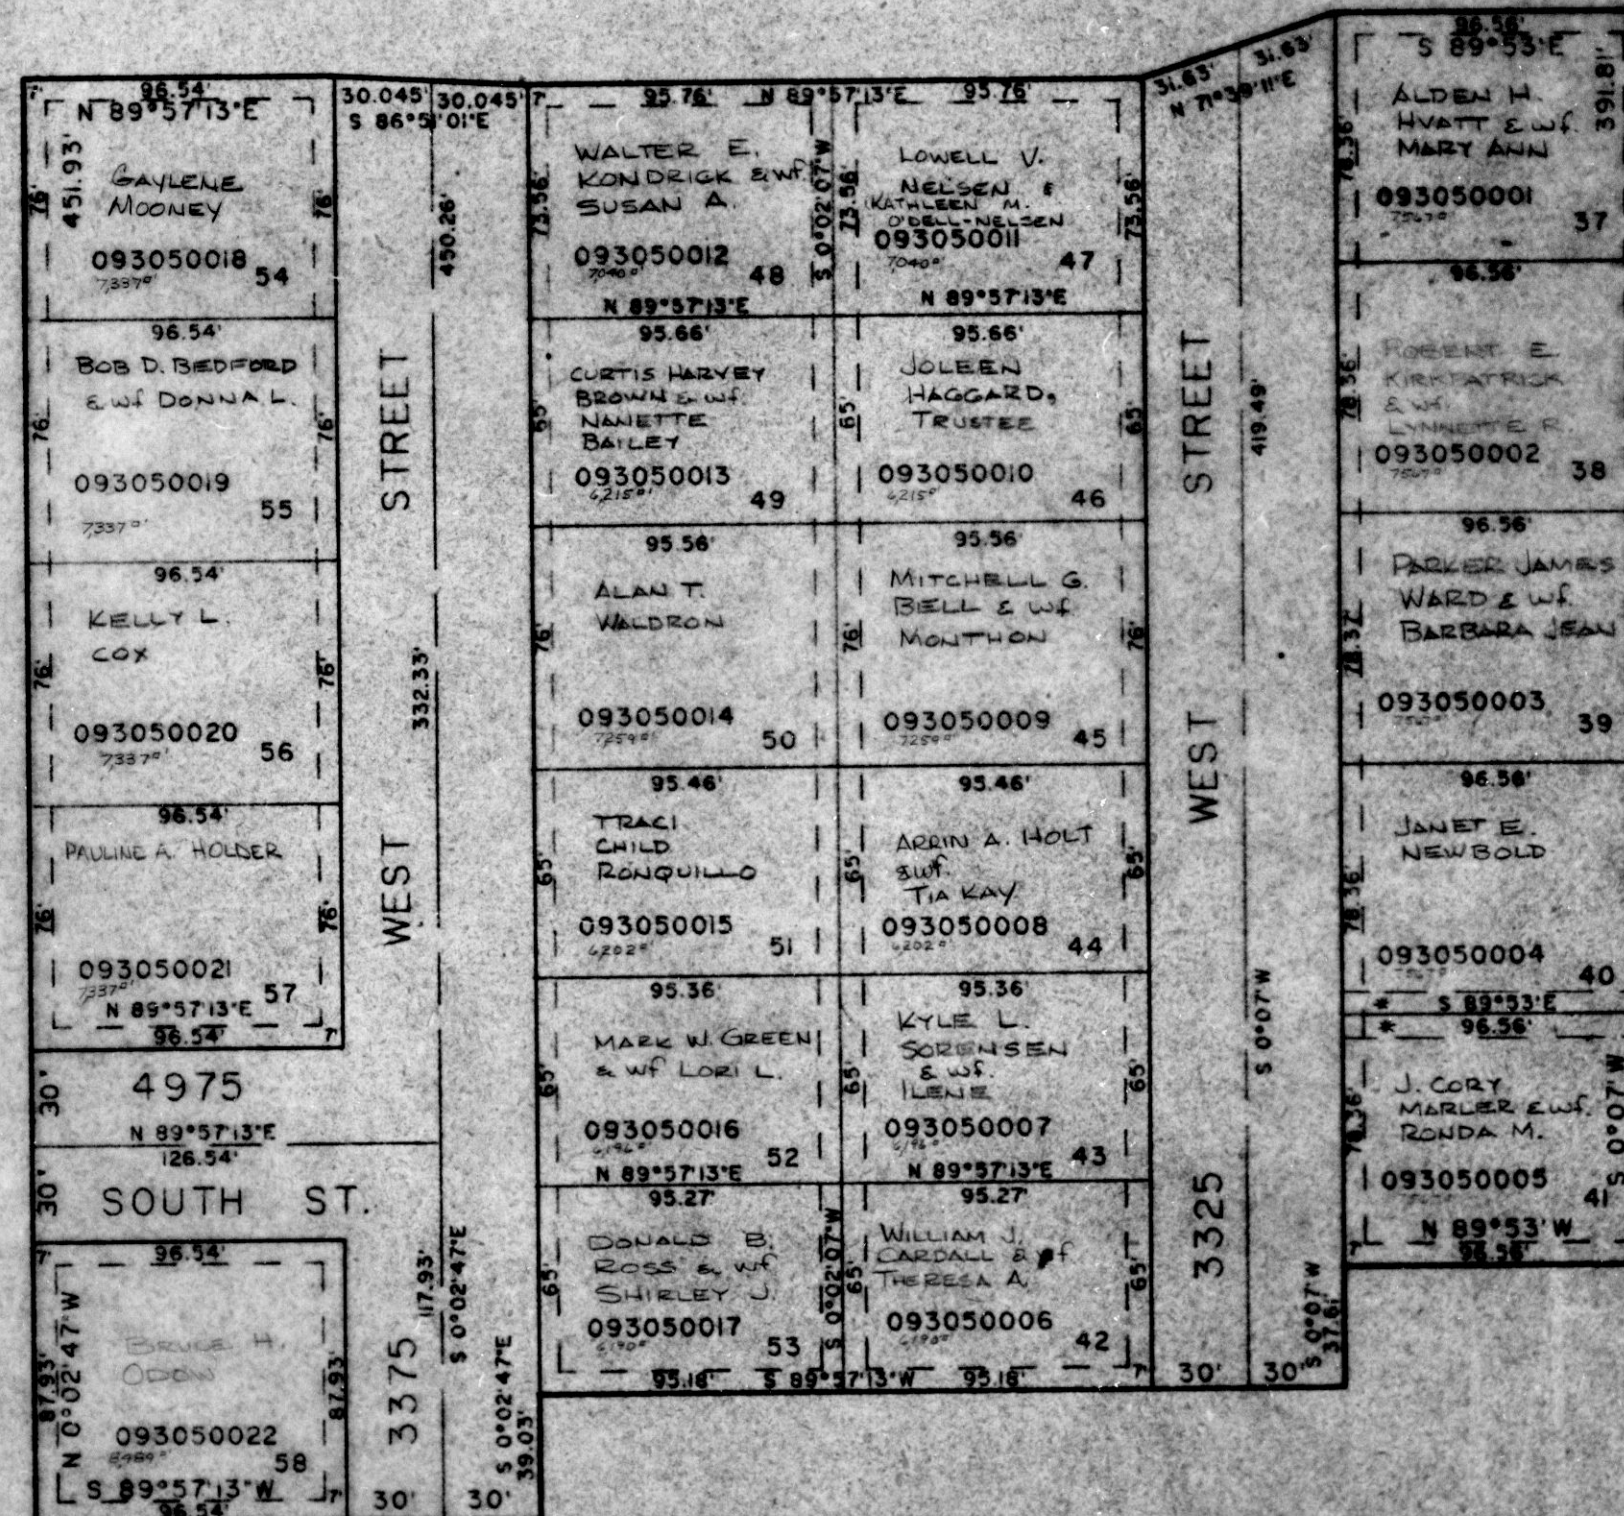

SEE PAGE 263

SEE PAGE 298