

# PART OF NW 1/4 SEC. 15, T.5N., R.2W., S.L.B. & M. SHRON VILLAGE SUBDIVISION NO. 3

LOTS 37 - 58

IN ROY CITY

TAXING UNIT: 41

SCALE 1" TO 50'

N 89°53'33"E (BEARING BASE)  
1170.04'  
NW COR OF NW 1/4  
SEC 15, T5N, R2W


SEE PAGE 71

SEE PAGE 71

SEE PAGE 298

7' UTILITY AND DRAINAGE EASEMENTS  
EACH SIDE OF PROPERTY LINE  
AS INDICATED BY DASHED LINES,  
EXCEPT AS OTHERWISE SHOWN.  
\* (50M-2199 2-2-87)

FOR COMPLETE ENG. DATA SEE  
ORIG. DEDICATION PLAT IN  
BOOK 28, PAGE 47 OF RECORDS

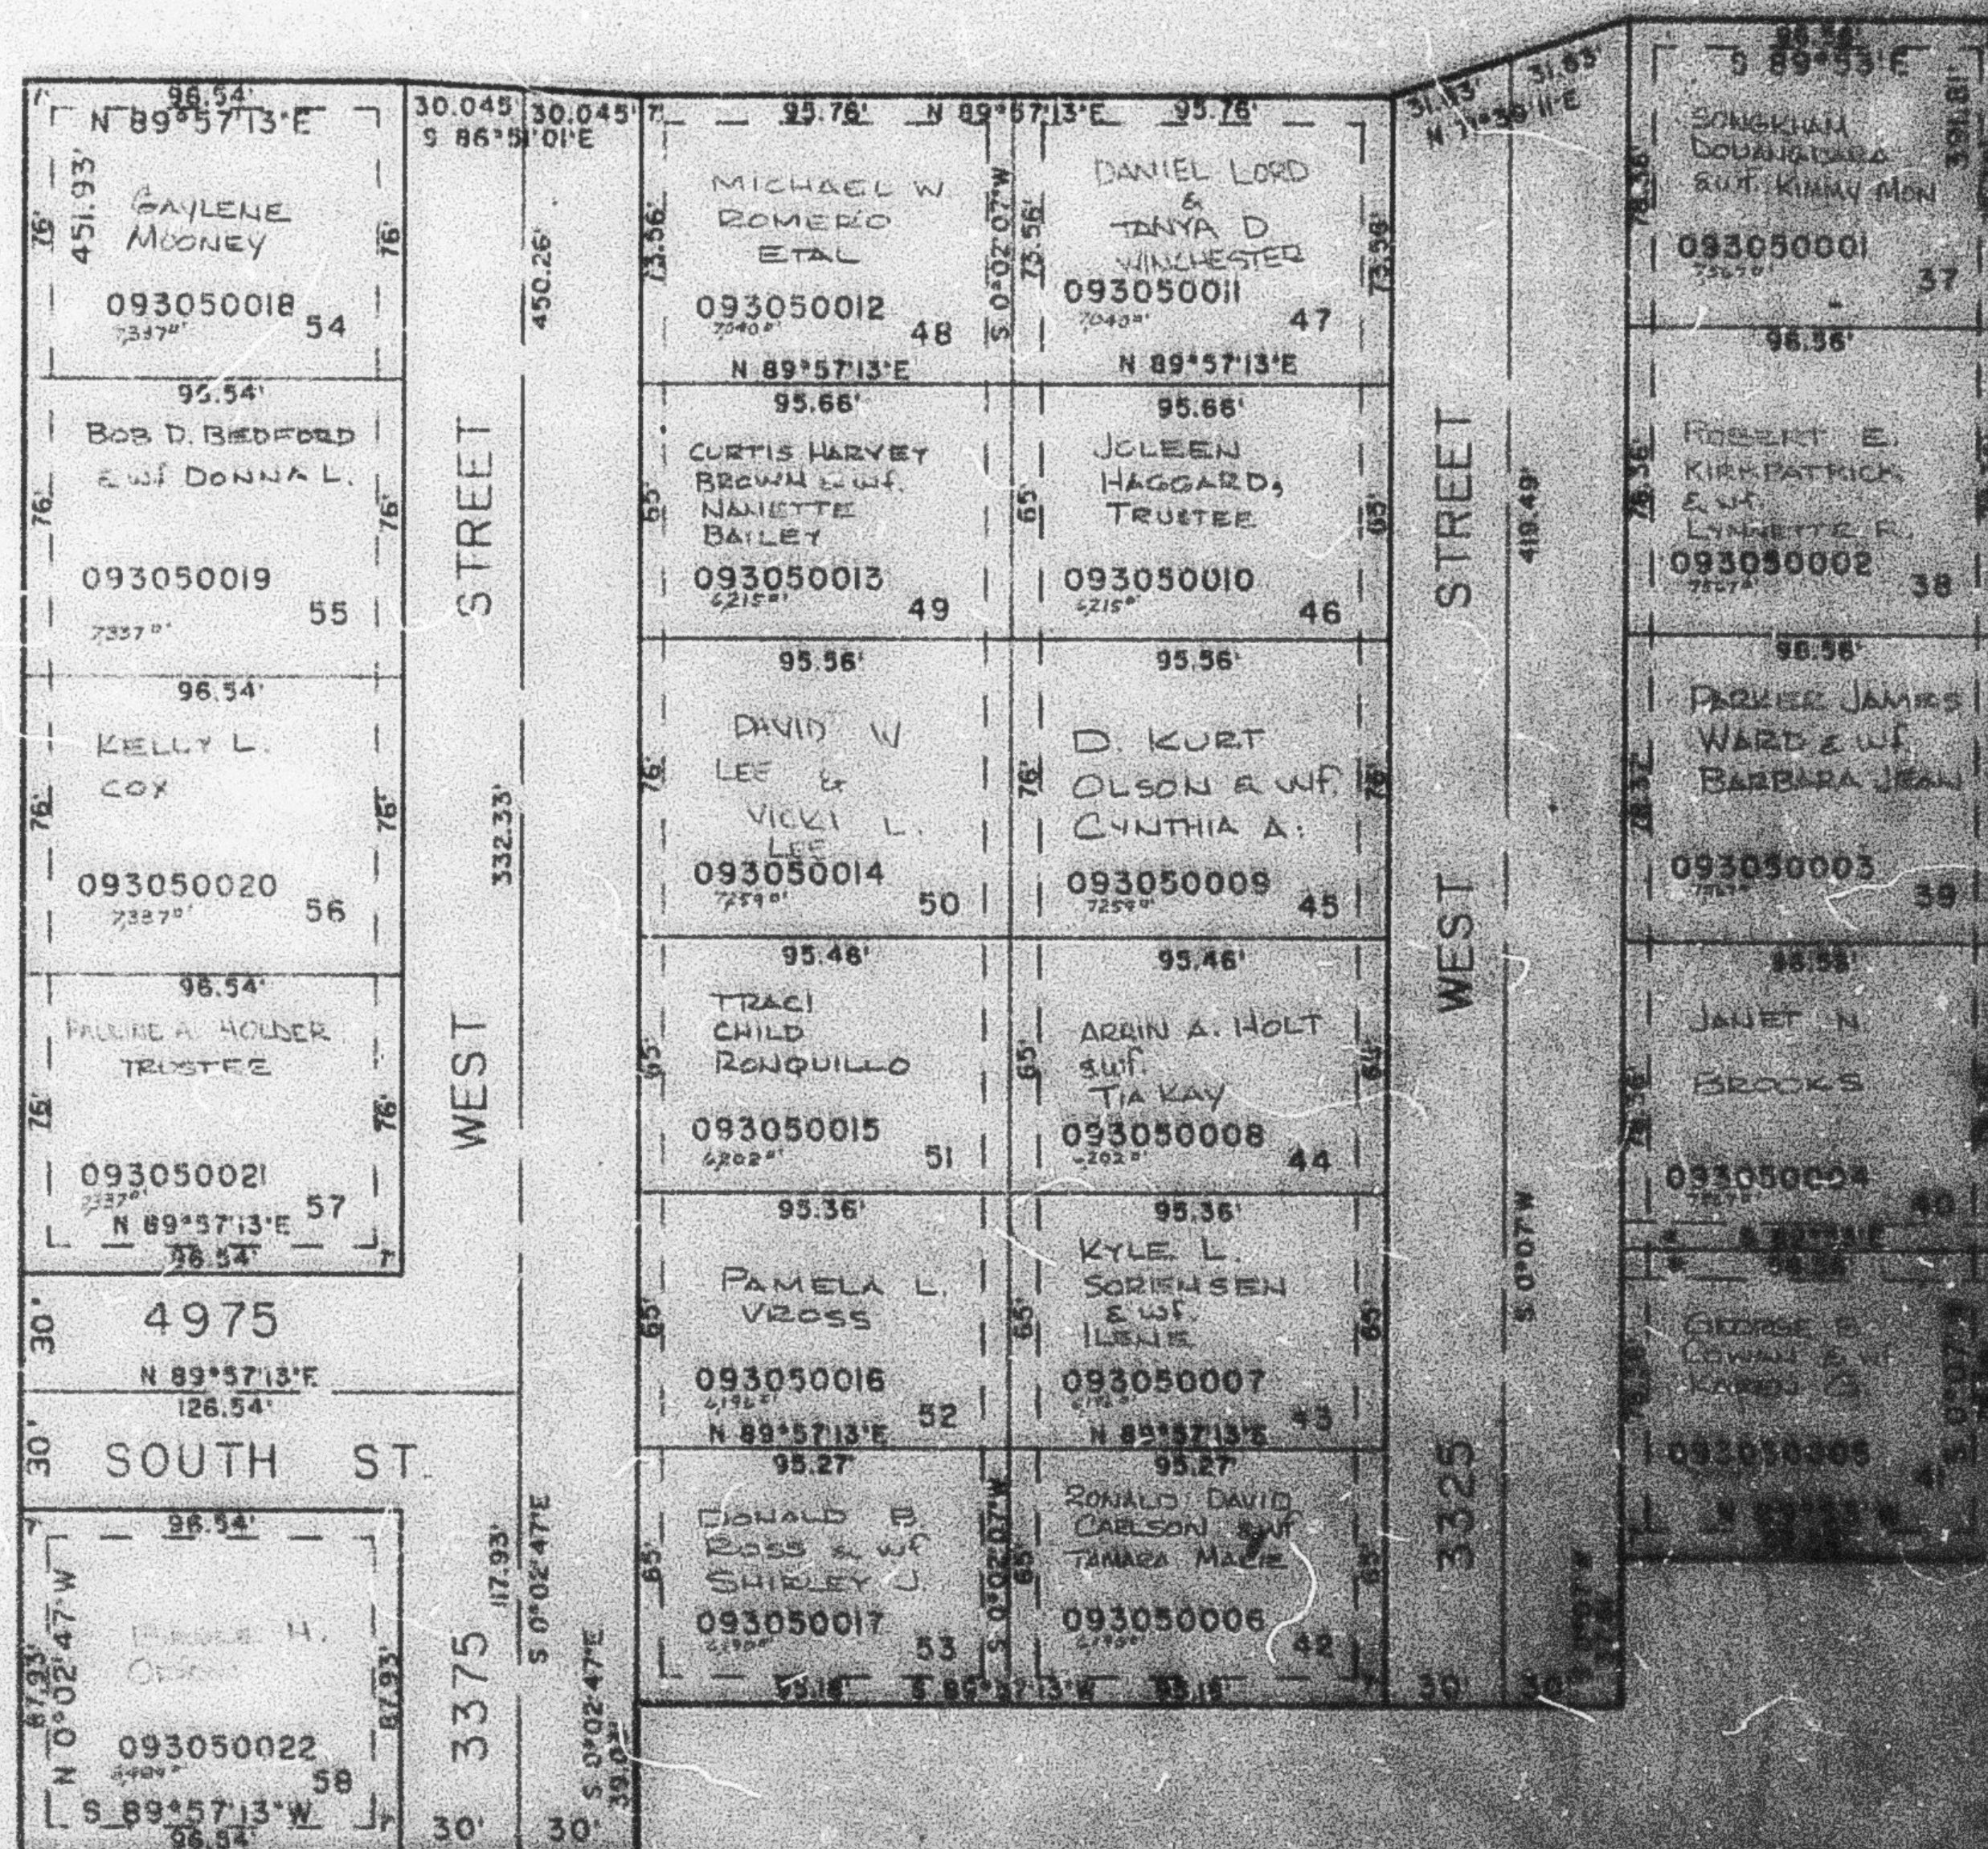

SEE PAGE 263