

PART OF NE 1/4 SEC. 21. T.5N.. R.2W.. S.L.B. 8 M.
CARRIAGE ESTATES SUBDIVISION NO. 2
LOTS 36 TO 50

IN ROY CITY

TAXING UNIT: 41

SCALE 1" TO 50'


EXCEPT WHERE OTHERWISE SHOWN
 ALL LOTS OWNED BY:
 WOODSIDE CORPORATION

SEE PAGE 84

NE COR. OF
 SEC 21 T5N R2W

SEE PAGE 280

SEE PAGE
 84

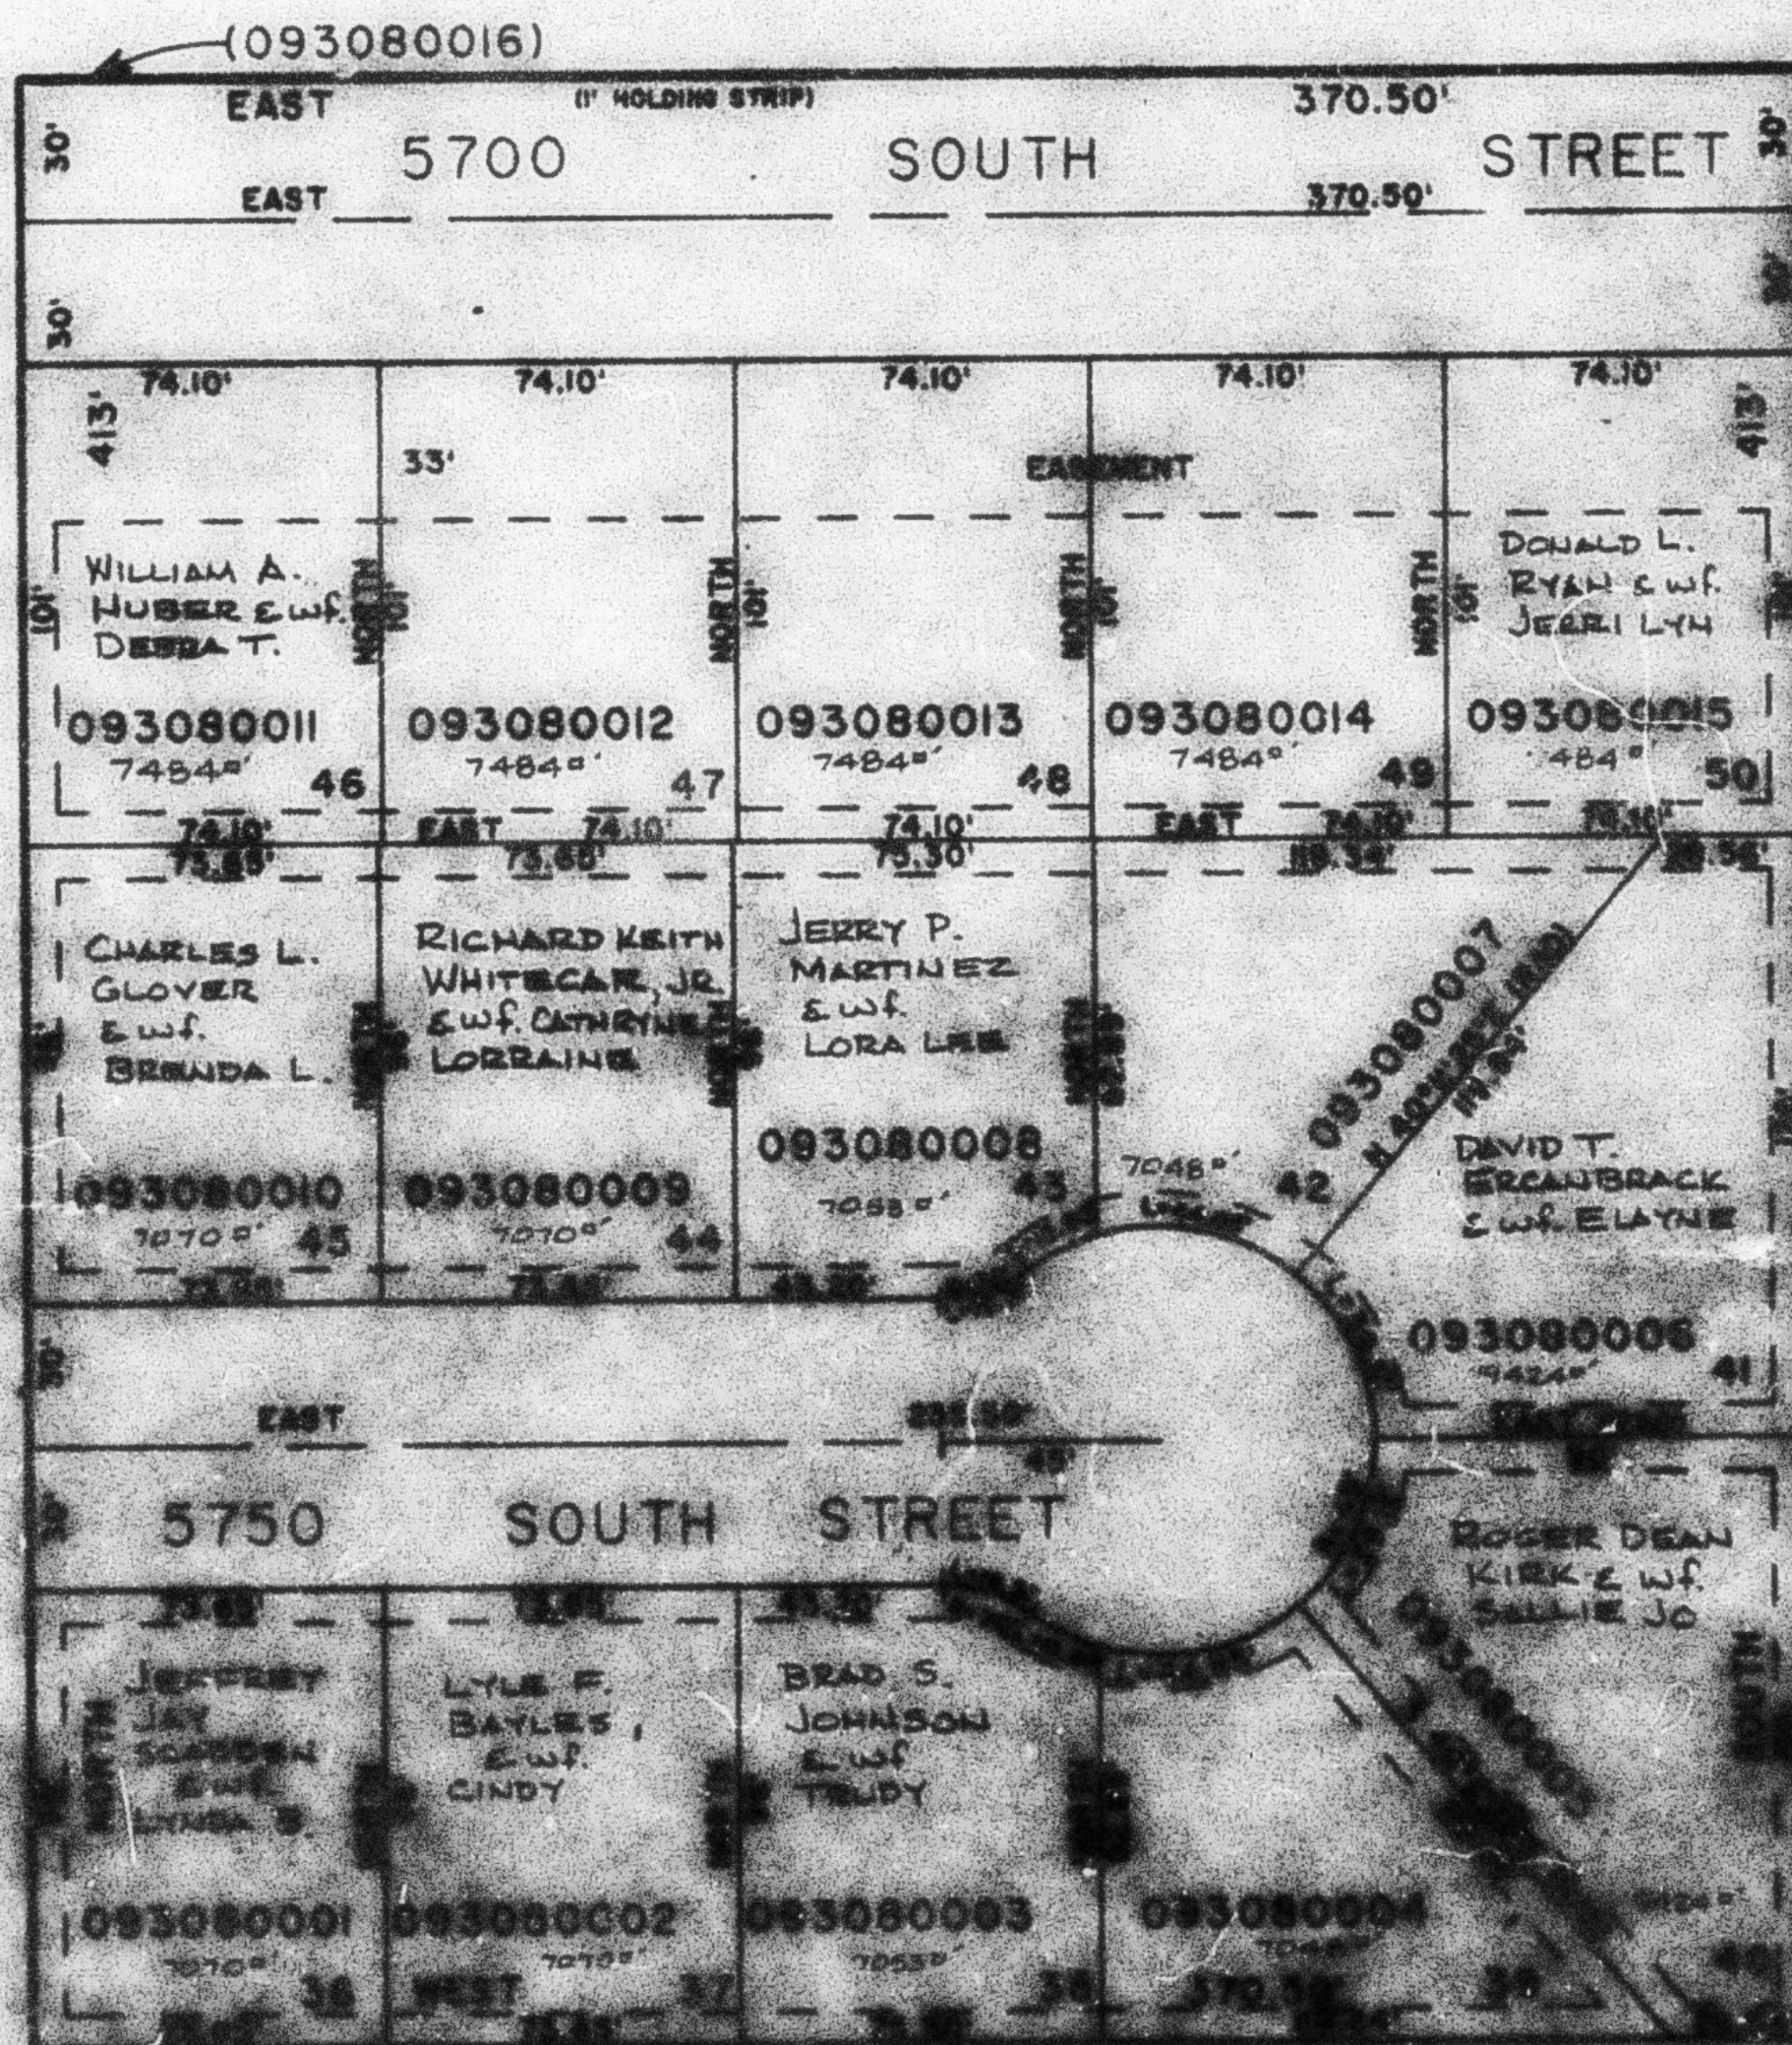

7. UTILITY AND EASEMENT LINES
 SHOWN ON THIS PLAT ARE
 BASED ON RECORDS AS OTHERWISE
 SHOWN

THIS PLAT IS A REPRODUCTION
 OF THE ORIGINAL PLAT
 IN BOOK 21, PAGE 51 OF RECORDS.