

PART OF NW 1/4 SEC. 15, T.5N., R.2W., S.L.B. & M.
SHRON VILLAGE SUBDIVISION NO. 3
LOTS 37 - 58

IN ROY CITY

TAXING UNIT: 41

SCALE 1" TO 50'

N 89°55'32"E (BEARING BASE)

NW COR OF NW 1/4
 SEC 15, T5N, R2W


SEE PAGE 71

SEE PAGE 71

SEE PAGE 206

7. UTILITY AND DRAINAGE EASEMENTS
 EACH SIDE OF PROPERTY LINE
 AS INDICATED BY DASHED LINES
 EXCEPT AS OTHERWISE SHOWN
 * (200-2199 2-2-87)

FOR COMPLETE AND DATA SEE
 CITY RECORDS PLAT IN
 BOOK 26, PAGE 27 OF RECORDS

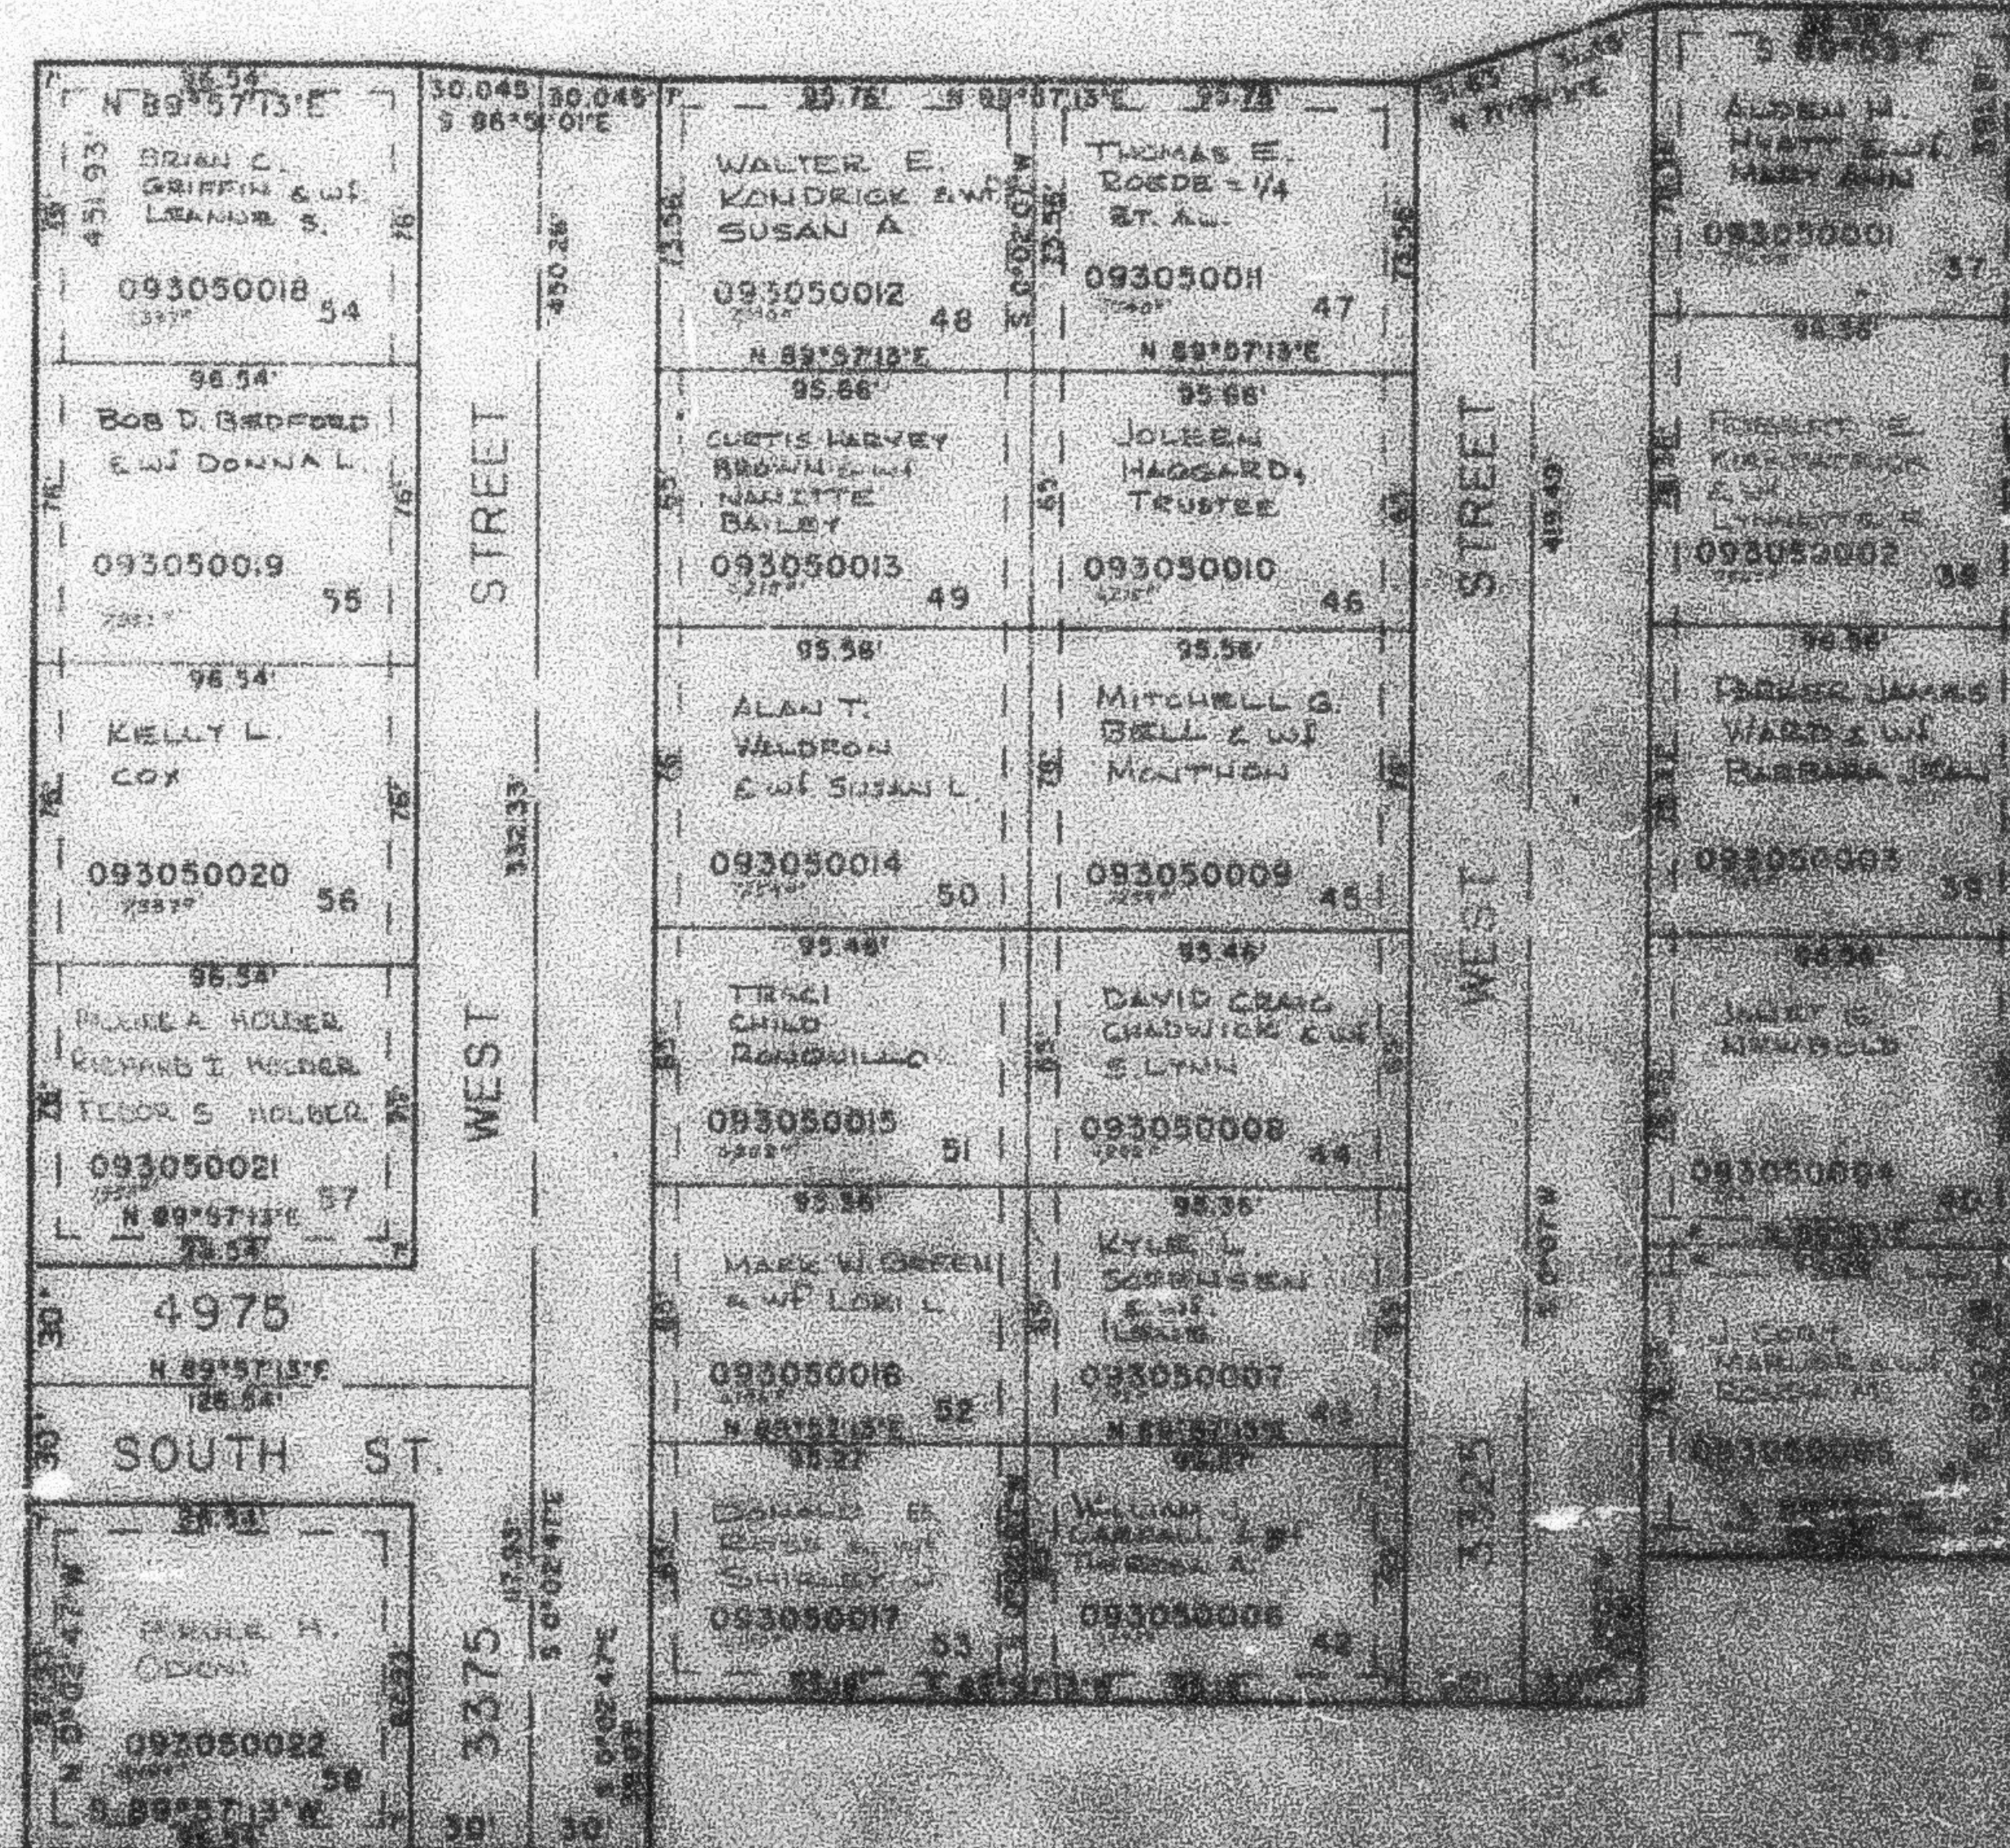

SEE PAGE 263